

FOR SALE

4346 MISSION STREET


SAN FRANCISCO

COMMERCIAL BUILDING
AVAILABLE

NEW ASKING PRICE

\$1.5M



Peter Mikacich

CA Re Lic. #01133104
+1 415 288 7815
peter.mikacich@colliers.com

Bryce Wong

CA Re Lic. #02212787
+1 415 288 7820
bryce.wong@colliers.com

Tom LaHorgue

CA Re Lic. #02230817
+1 415 288 9051
tom.lahorgue@colliers.com

An aerial photograph of a city street intersection. The image shows several multi-story buildings with flat roofs, some of which appear to be under construction or renovation. There are numerous cars parked and driving on the streets. A large blue billboard is visible on one of the buildings. The overall scene is a dense urban environment.

CONFIDENTIALITY AGREEMENT

Colliers International San Francisco, a Delaware Corporation, (COLLIERS) has been retained by Marche Club of SF (Owner) on an exclusive basis to act as agent with respect to the potential sale of 4346 Mission Street, San Francisco, California and as described herein with all improvements now or hereafter made on or to the real property (collectively, the "Property"). Owner has directed that all inquiries and communication with respect to the contemplated sale of the Property be directed to COLLIERS.

COLLIERS has available for review certain information concerning the Property which may include brochures, operating statements, financial information and other materials (collectively, Informational Materials). COLLIERS will not make such Informational Material available to a potential Purchaser until the potential Purchaser has executed a Confidentiality Agreement and, thereby, becomes a Registered Potential Purchaser and agrees to be bound by its terms. Upon receipt of this Offering Memorandum, you further agree to be bound by the terms set forth herein. COLLIERS is prepared to provide the Informational Material for the reader of this Offering Memorandum, or Registered Potential Purchaser's consideration in connection with the possible purchase of the Property subject to the following conditions:

All Informational Materials relating to the Property, which may be furnished to the Registered Potential Purchaser by Owner or COLLIERS shall continue to be the property of the Owner and COLLIERS. The Informational Materials will be used by the Registered Potential Purchaser and may not be copied or duplicated without COLLIERS' and Owner's written consent and must be returned to COLLIERS or Owner immediately upon COLLIERS' request or when the Registered Potential Purchaser declines to make an offer for the Property or terminates any discussion or negotiations with respect to the Property. Registered Potential Purchaser shall not make any Informational Materials available to, or disclose any of the contents thereof, or discuss any transaction involving the Property with any person other than the Registered Potential Purchaser, unless COLLIERS and Owner have approved, in writing, such disclosure provided, however, that the Informational Material may be disclosed to the Registered Potential Purchaser's partners, employees, legal counsel and institutional lenders (Related Parties) who, in the Registered Potential Purchaser's judgment, need to know such information for the purpose of evaluating the potential purchase of the Property or any interest therein by the Registered Potential Purchaser.

The Registered Potential Purchaser hereby indemnifies and saves harmless COLLIERS and the Owner and their respective affiliates and successors, and assigns against and from any loss, liability or expense, including attorney's fees, arising out of any (1) breach of any of the terms of the Agreement by the Registered Potential Purchaser or any Related Party, and (2) claim or claims by Registered Potential Purchaser or any of their representatives for commissions, fees and other compensation for the sale or proposed sale of the Property to the Registered potential Purchaser. Registered Potential Purchaser will be responsible for any and all commissions, fees and other compensation to be paid to the Registered Potential Purchaser's Broker.



TABLE OF

CONTENTS

04

PROPERTY
SUMMARY

05

FLOOR
PLAN

06

PHOTO
GALLERY

07

EXCELSIOR

09

AMENITY
MAP



10

TRANSPORTATION
AERIAL

PROPERTY SUMMARY

ADDRESS	BUILDING AREA	LAND AREA	OCCUPANCY	APN
4346 Mission (Club Building)	±4,949 SF	±2,892 SF	Will be delivered vacant	6799-003


Square footages are approximate. Buyer to verify.

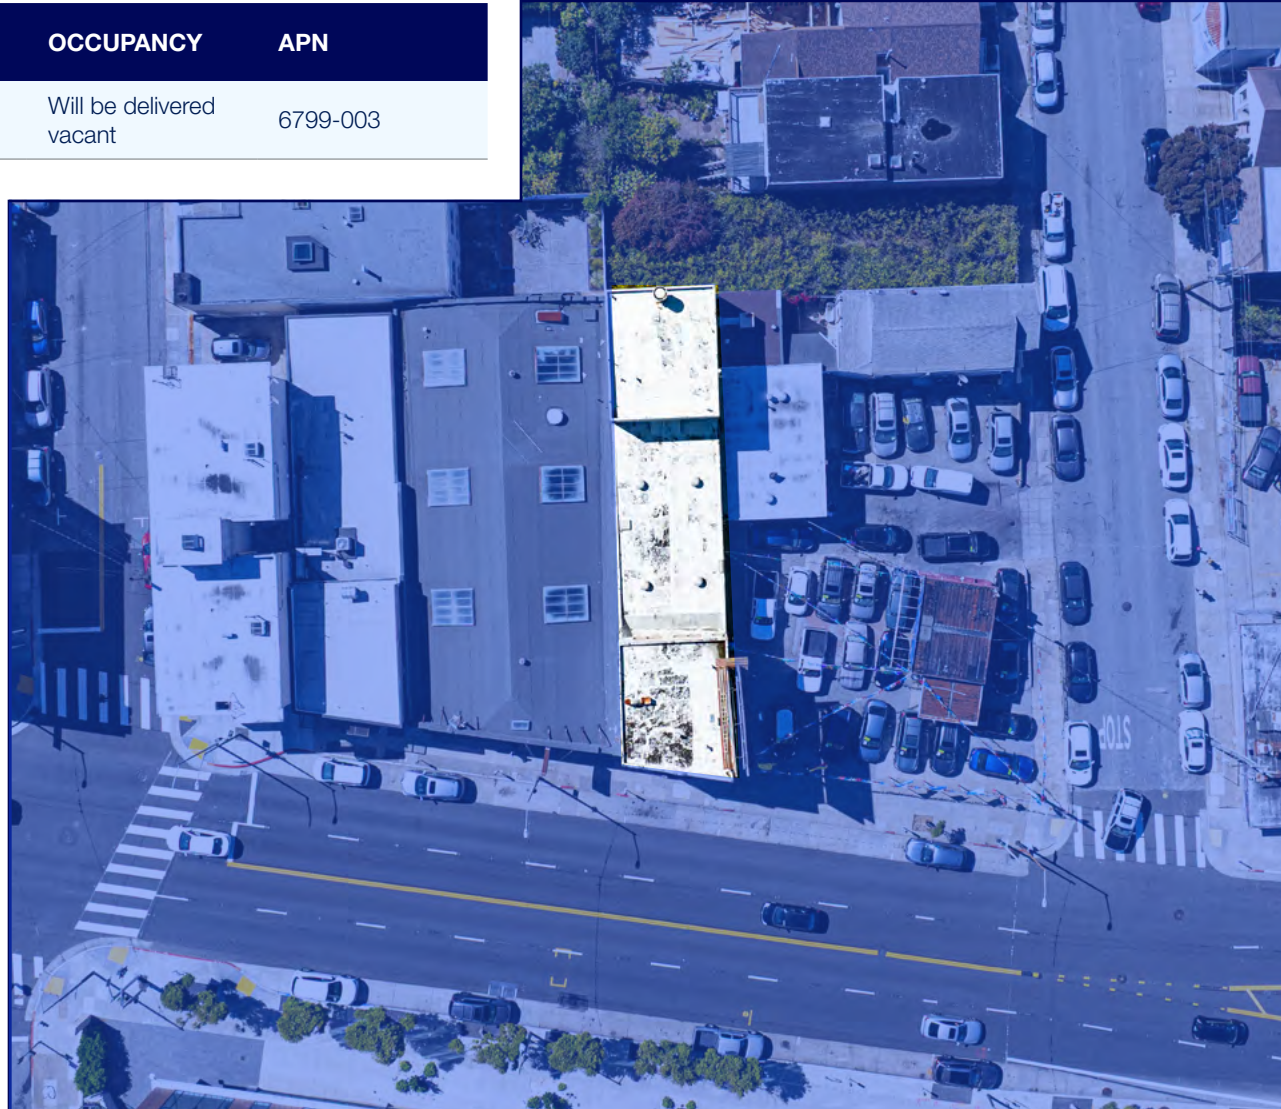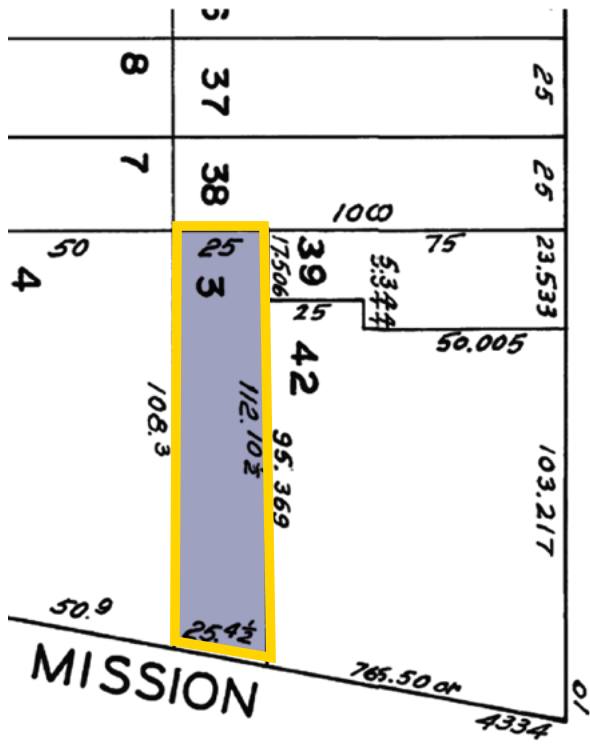

FLOOR PLAN


4346 Mission Floorplans are not to scale. Square footages are approximate. Buyer to verify.

MISSION STREET

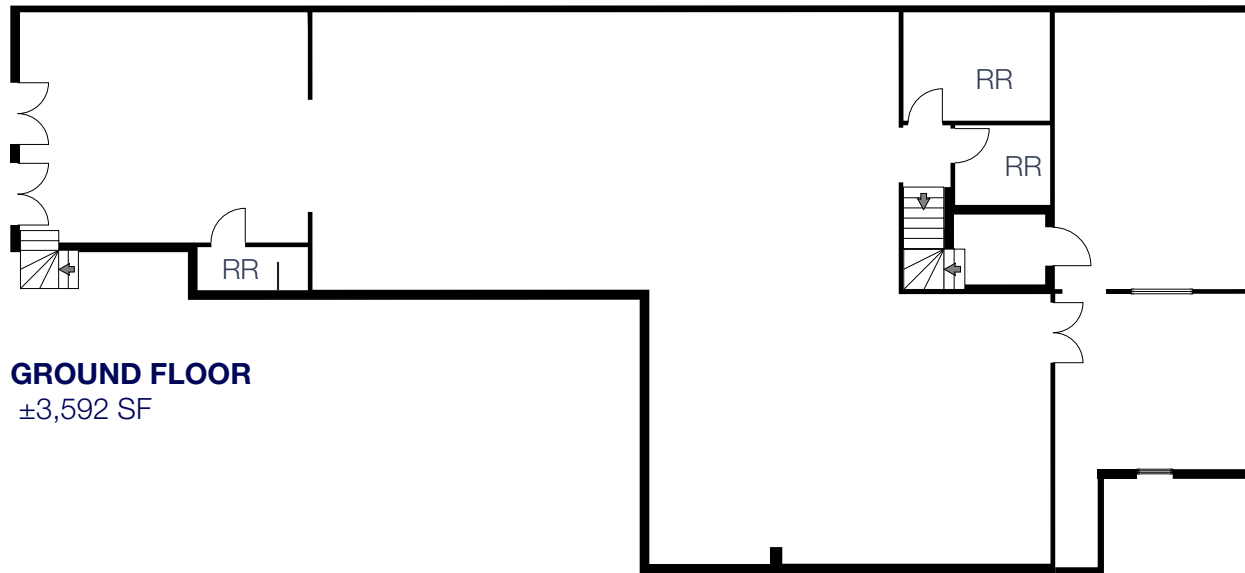

GROUND FLOOR
±3,592 SF

2ND FLOOR BACK OFFICE
± 725 SF

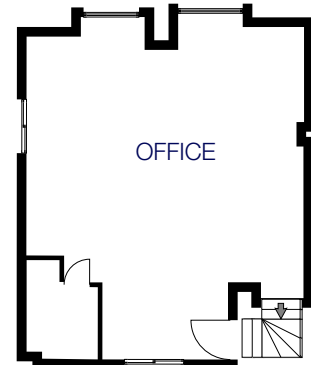

2ND FLOOR FRONT OFFICE
± 632 SF

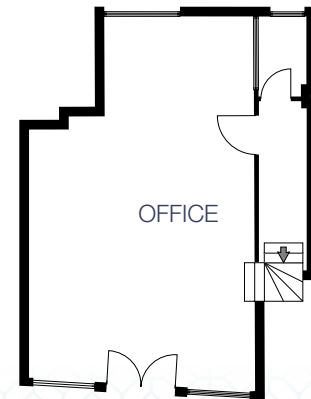


PHOTO GALLERY


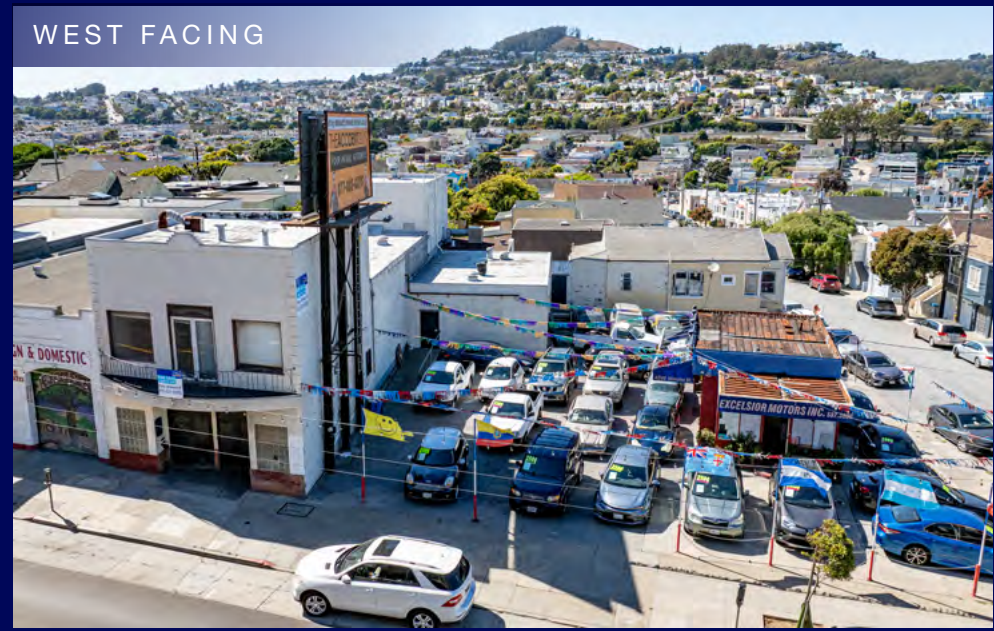


PHOTO GALLERY


SOUTH FACING



SOUTH FACING

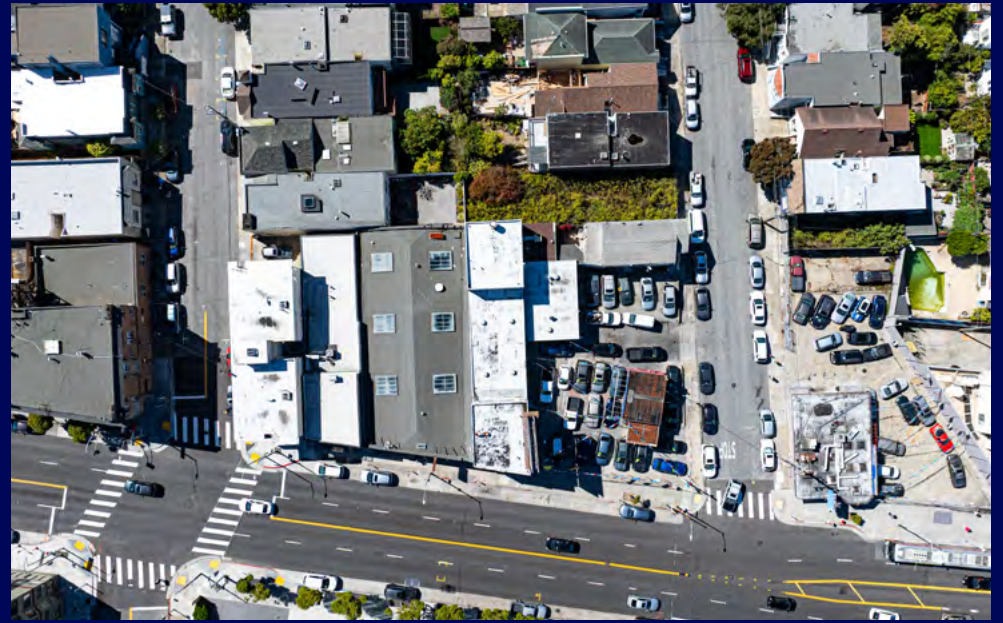


Nestled between I-280 to the north and west, McLaren park to the east, and Daly City to the south, the Excelsior and Outer Mission neighborhood are among San Francisco's most vibrant and diverse communities. With deep Italian, Latino, Asian, and Pacific Islander roots, the area offers a rich cultural experience, a variety of family-owned restaurants, independent shops, and a mix of classic and Victorian-style homes at more accessible price points. Residents enjoy close proximity to expansive parks, outdoor recreation, and convenient access to public transportation, making this neighborhood both connected and community-driven.

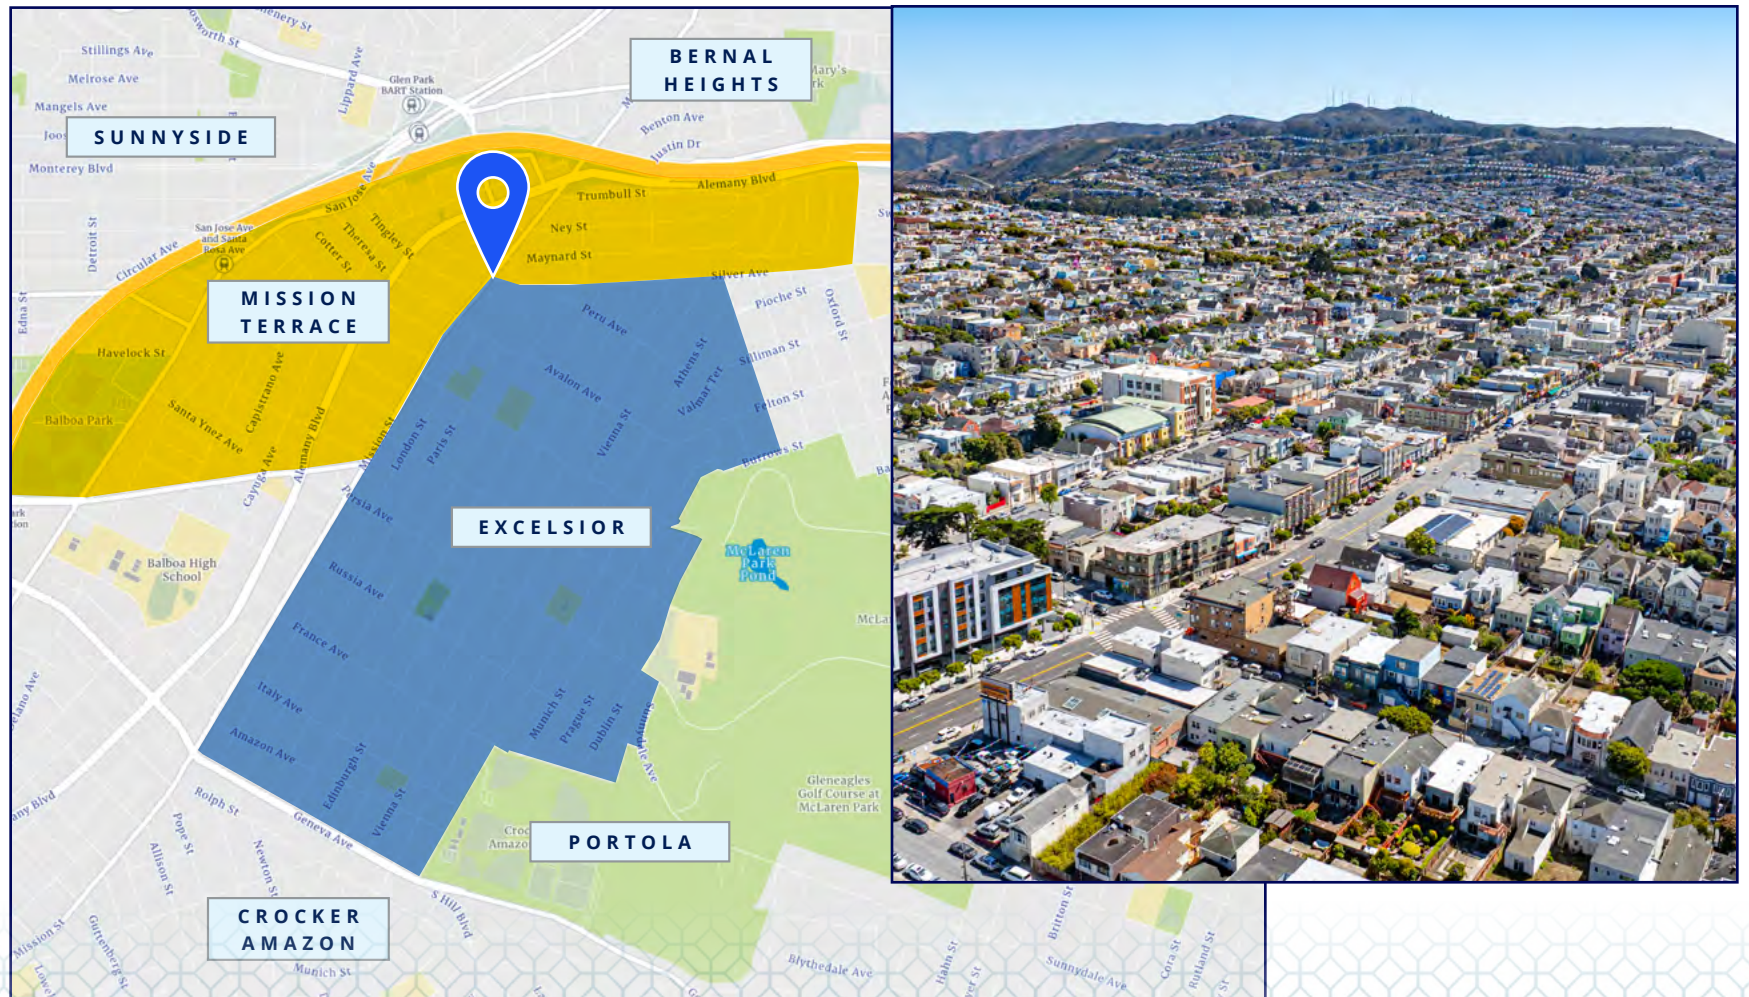

EXCELSIOR & OUTER MISSION

AMENITY MAP

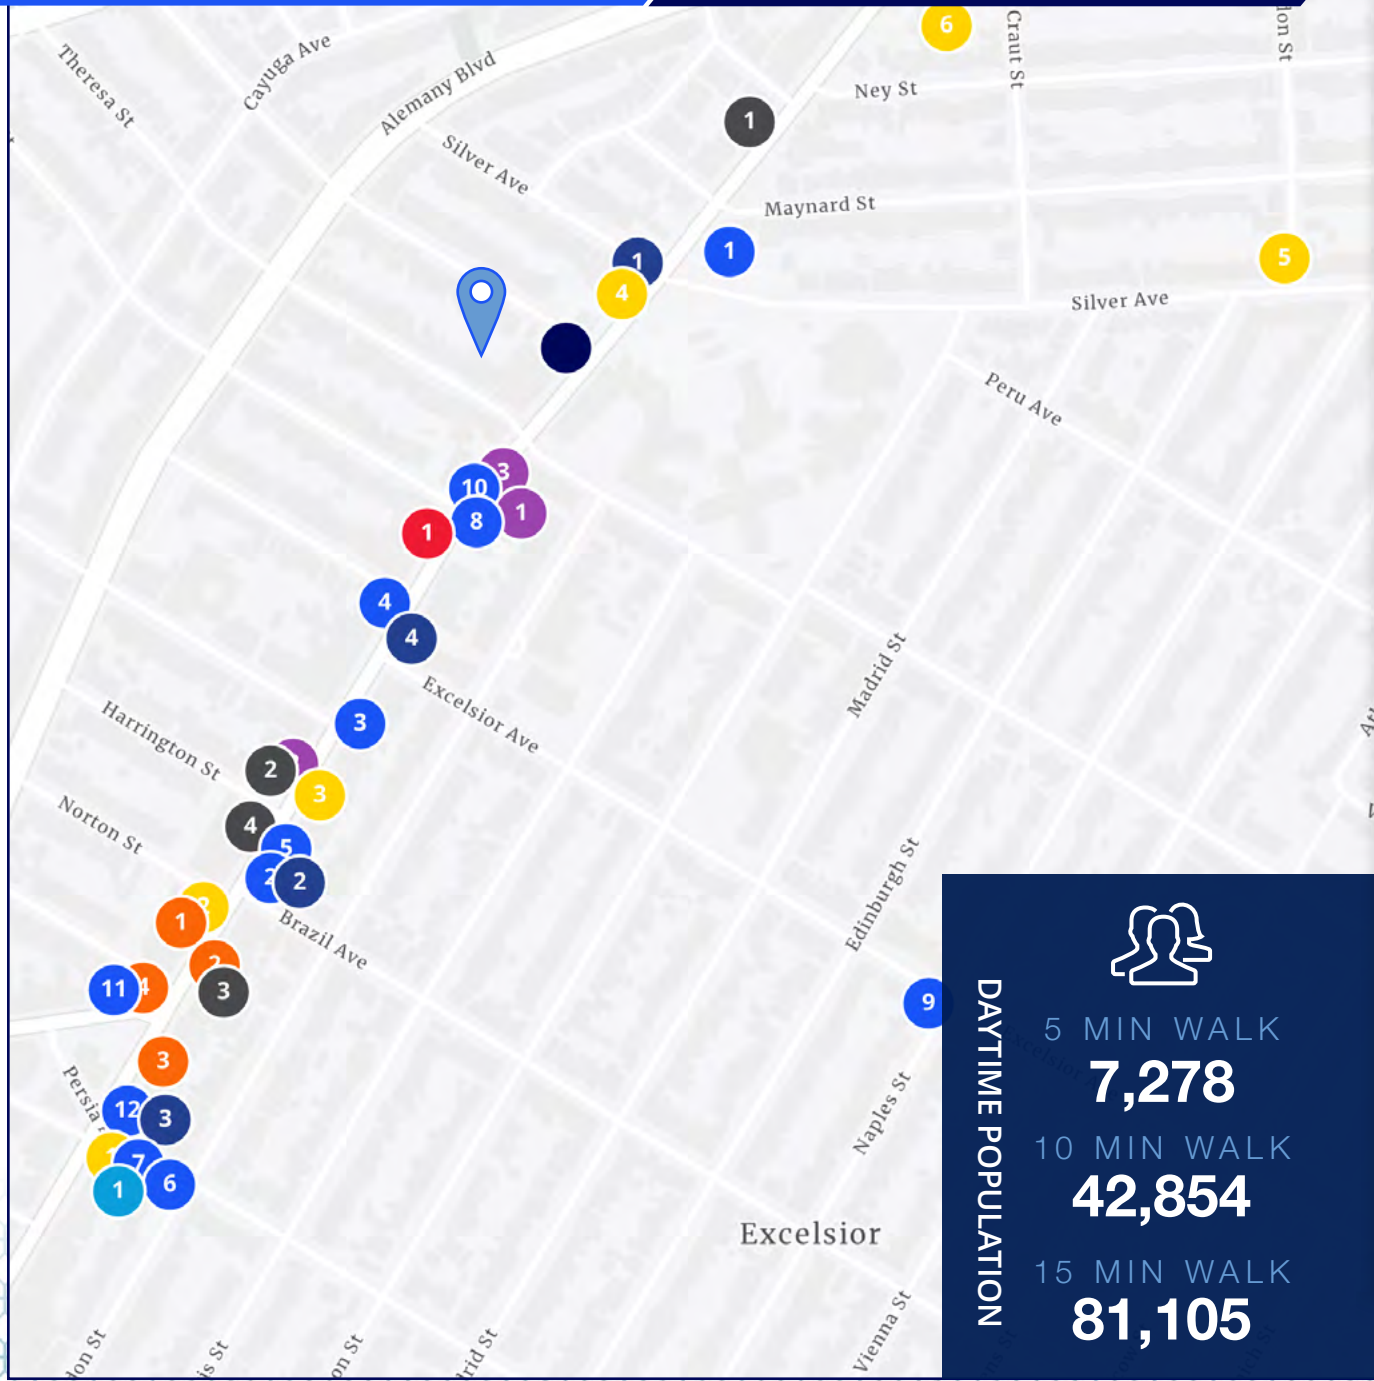

4346 MISSION ST

RESTAURANT

- | | |
|---------------------------|-----------------------------|
| 1. KFC Taco Bell | 8. Fili-taste |
| 2. El Gran Taco Loco | 9. Don Chuys Mexi-Mercado |
| 3. Round Table Pizza | 10. Restaurante San Vicente |
| 4. Zabb Cuisine | 11. Ocean Subs |
| 5. Mexico Tipico | 12. Taqueria Vallarta |
| 6. The Salad Place | |
| 7. Los Planes de Renderos | |

BAKERY

1. Pacitas Salvadorean Bakery

BANK

1. Citibank
2. U.S. Bank
3. Sterling Bank & Trust
4. Wells Fargo

SPECIALTY

1. The Green Cross
2. Oreilly Auto Parts
3. Goodwill
4. One Dollar & Up

BAR

1. Rocks Den
2. Pissed Off Pete's
3. Grizzly's Bar

GOVERNMENT

1. Excelsior Branch Library

GROCERY

1. Yicks Liquor
2. El Chico Produce
3. Casa Lucas Market
4. Mission Silver Market
5. USA Market
6. Manila Oriental Market



5 MIN WALK

7,278

10 MIN WALK

42,854


15 MIN WALK

81,105

DAYTIME POPULATION

Excelsior

FANTASTIC ACCESSIBILITY

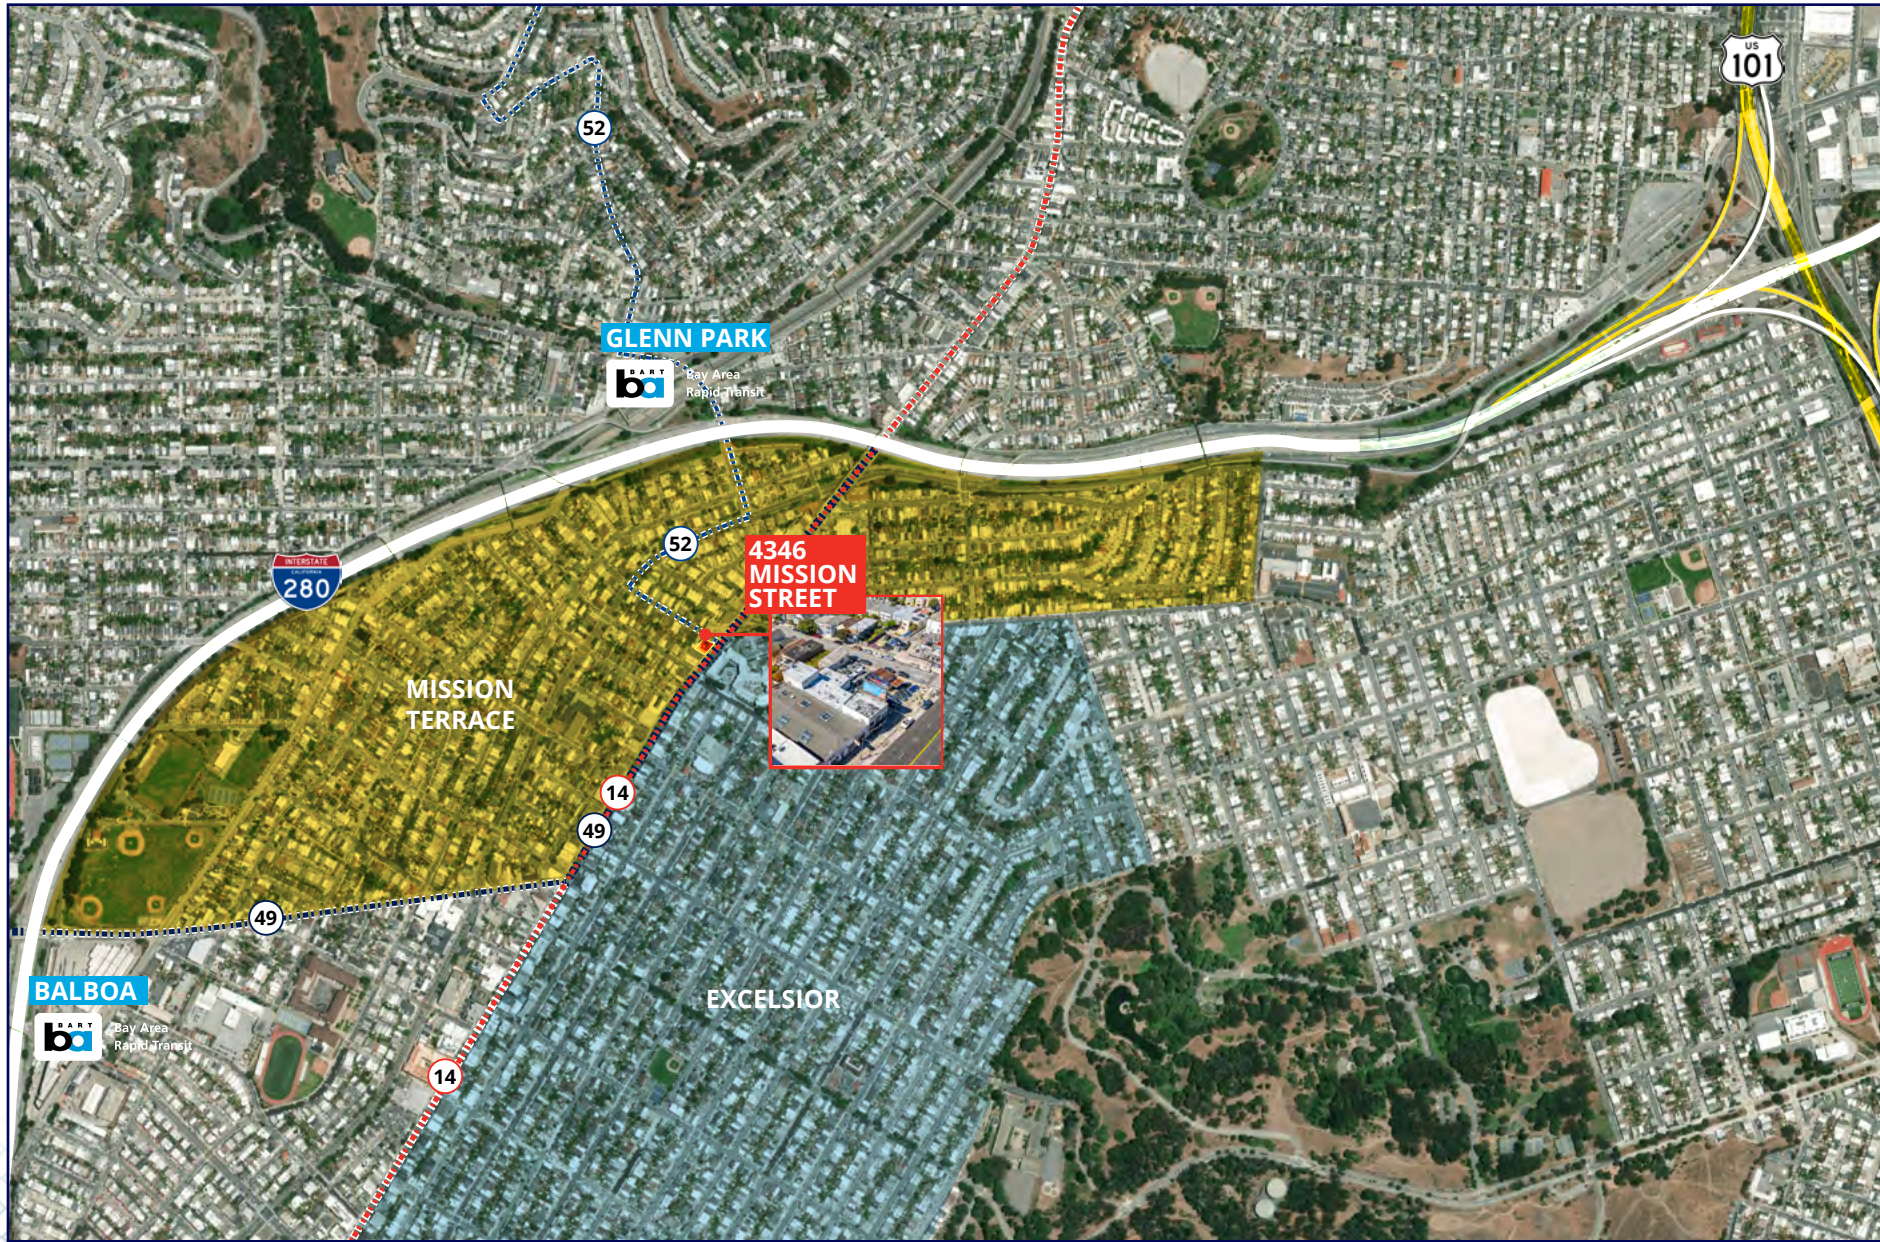



COMMERCIAL BUILDING

FOR SALE

4346 MISSION STREET

SAN FRANCISCO

Peter Mikacich

CA Re Lic. #01133104
+1 415 288 7815
peter.mikacich@colliers.com

Bryce Wong

CA Re Lic. #02212787
+1 415 288 7820
bryce.wong@colliers.com

Tom LaHorgue

CA Re Lic. #02230817
+1 415 288 9051
tom.lahorgue@colliers.com

Colliers