

1997

GUNDRY AVE.


SOUTH

C.S.B 1800-3.

FALCON AVE.

ST.

85 75 75 80 75 75

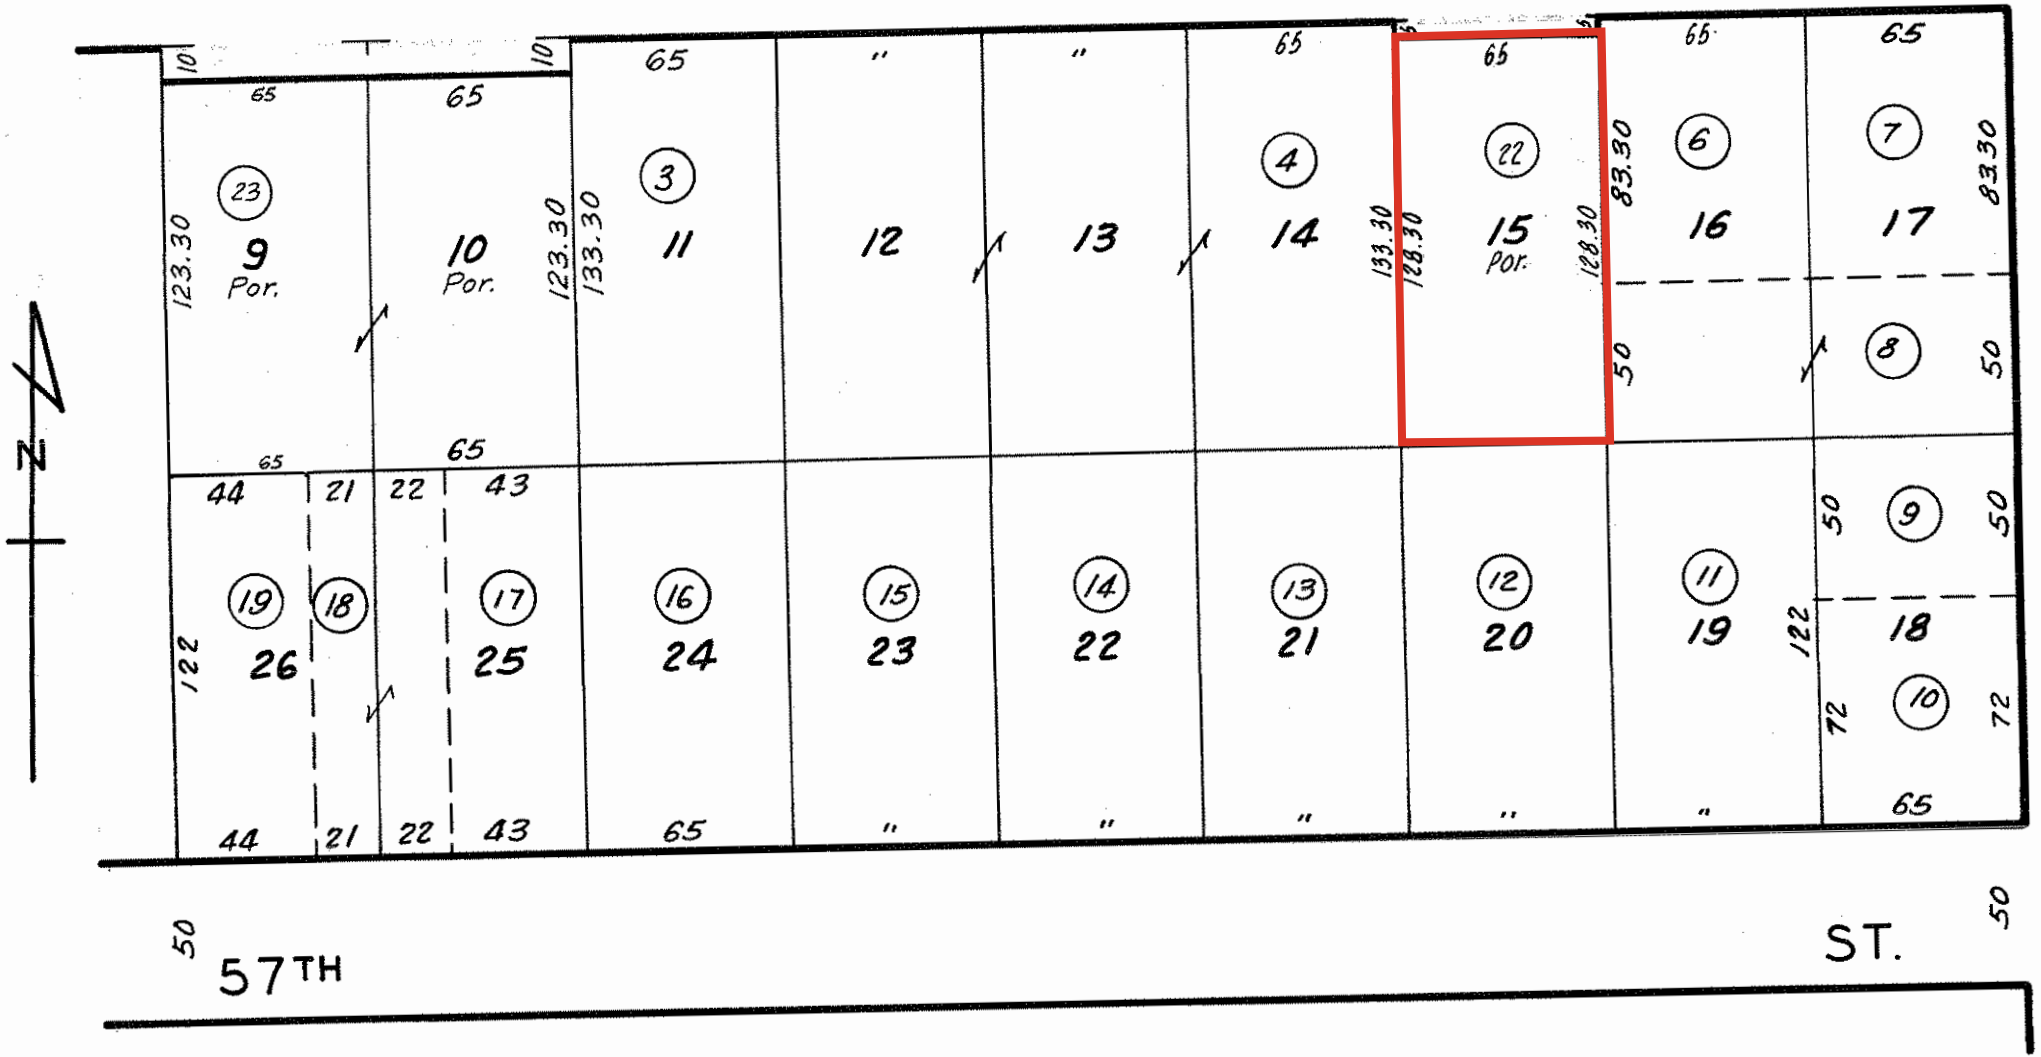

60 W. WALNUT AVE.

TRACT NO. 5464  
M.B. 59 - 87

CODE 4992

FOR PREV. ASSM'T. SEE: 1871 - 8