




The contractor is responsible for checking dimensions, tolerances and references. Any discrepancy to be verified with the Architect before proceeding with the works.
Where an item is covered by drawings to different scales the larger scale drawing is to be worked to.
Do not scale drawing. Figured dimensions to be worked to in all cases.



PROPOSED GROUND FLOOR
DEMOLITION
TO BE DEMOLISHED

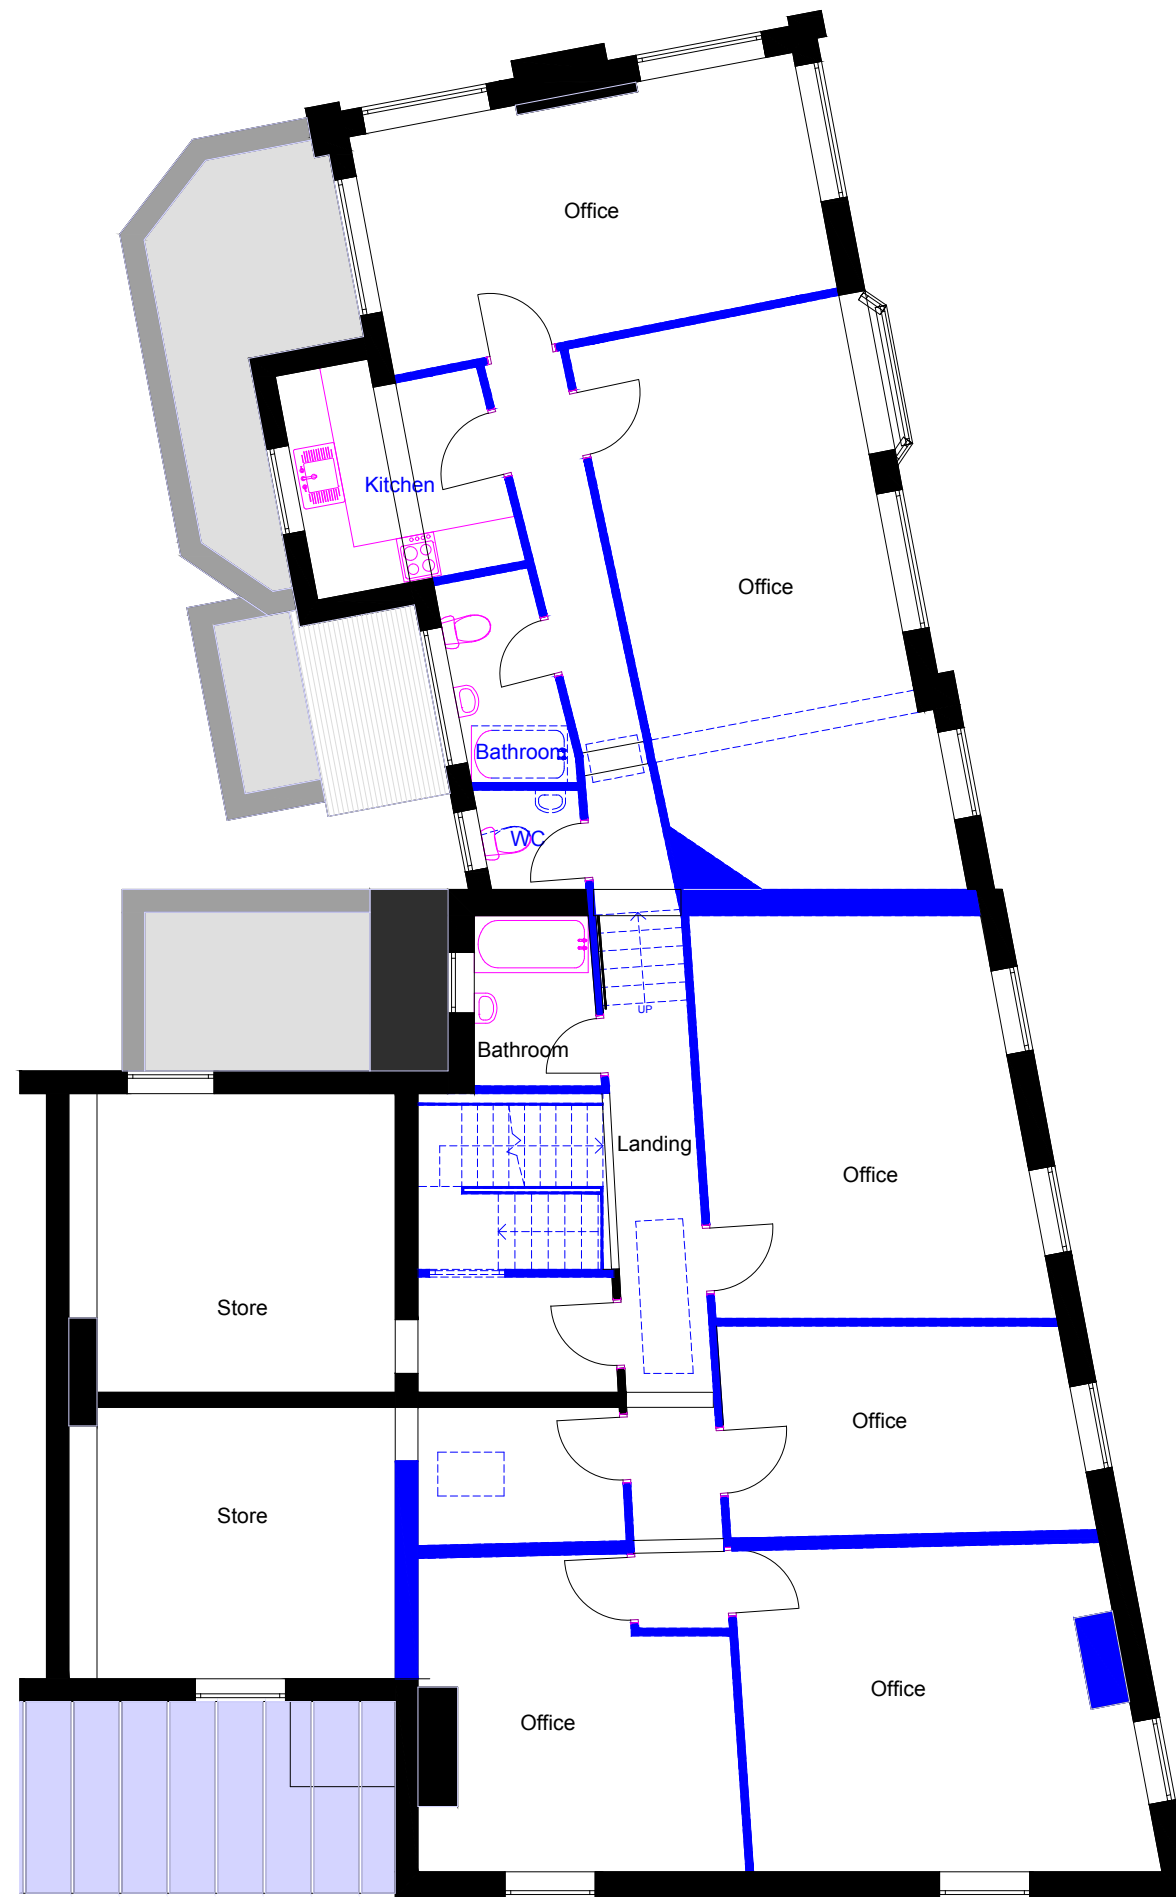

PROPOSED FIRST FLOOR
DEMOLITION

REV A - 01/12/2022
As requested by project manager

Drawing no. 2		
date	rev.	revision/author/checker
PURPOSE OF ISSUE CONSTRUCTION		
PROJECT 936 - 938 Stockport Road, Levenshulme, Manchester, M19 3NN		
DRAWING PROPOSED PLANS: DEMOLITION		
JOB NO. 2022-165-002	REV A	
DRAWN BY: AS	checked	
SCALE 1:100@A3	DATE: 08.12.2022	