


grid E36

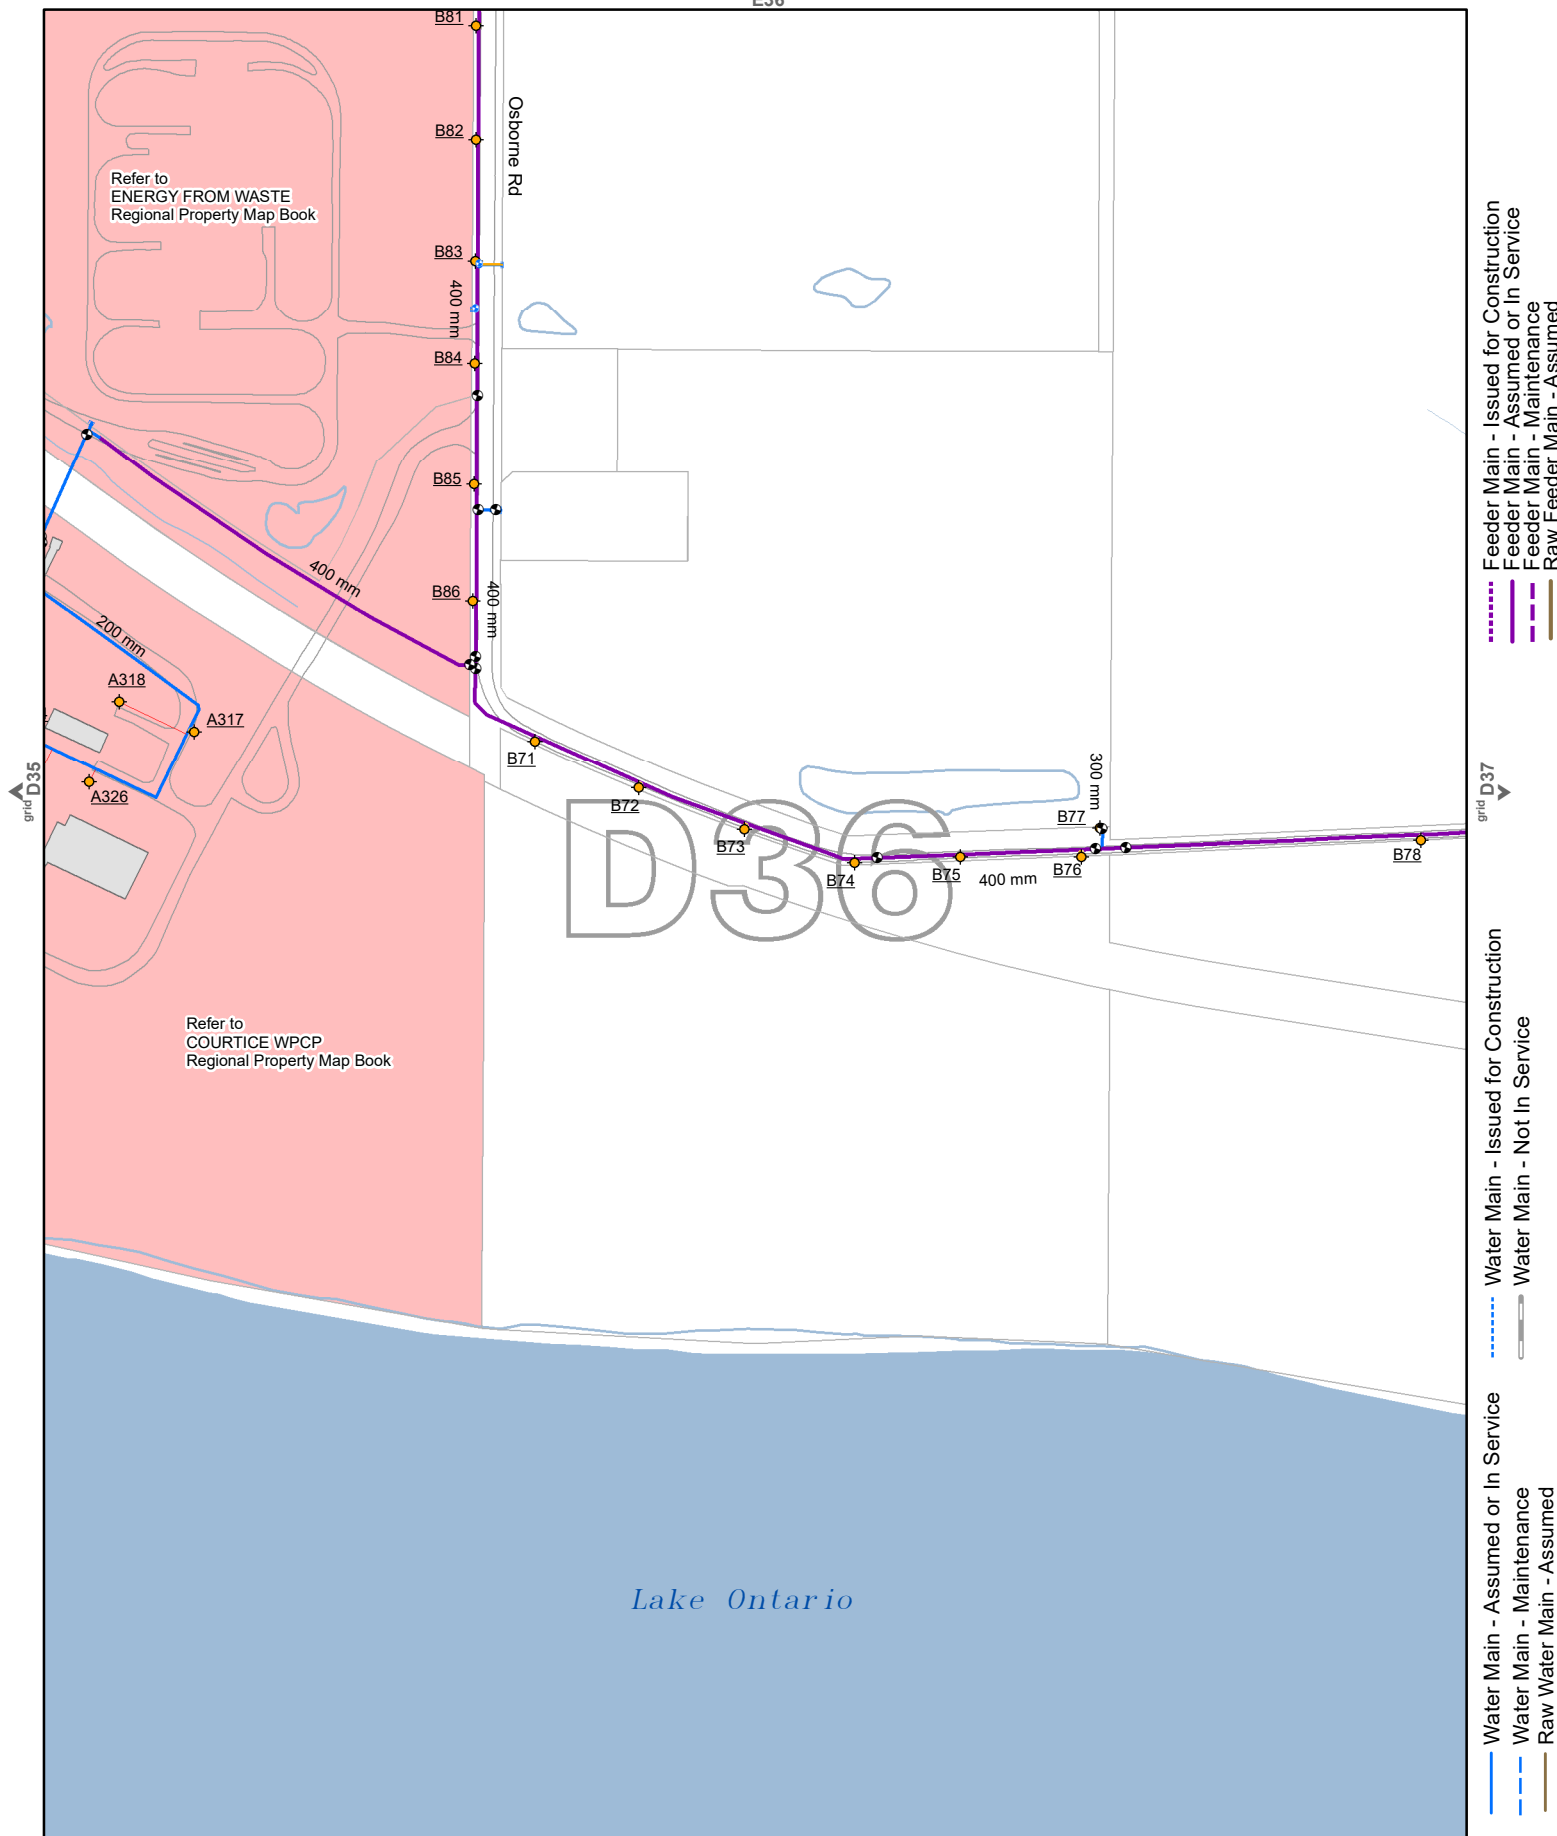


**The Regional Municipality of Durham  
Works Department  
Water Supply System**

This map has been produced from a variety of sources. The Region of Durham does not make any representations concerning the accuracy, likely results, or reliability of the use of the materials. The Region hereby disclaims all representations and warranties. © Teranet Inc. and its suppliers. All rights reserved. Produced by Durham Region under license with the Ontario Ministry of Natural Resources, copyright Queen's Printer for Ontario, 2021. May not be reproduced without permission. Not a plan of survey. Drainage provided by © First Base Solutions 2019.

**CLARINGTON (Courtice)**

1:5,000

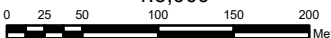

All dimensions are in mm unless otherwise noted.

April 21, 2023



**Servicing Note:**

THIS MAP DEPICTS LOCAL PROXIMITY OF SERVICES ONLY. IT IS NOT TO BE USED TO DETERMINE INDIVIDUAL SITE SERVICING AVAILABILITY OR AVAILABILITY OF CAPACITY WITHIN THE SYSTEM. FOR DETAILED SITE SERVICING INFORMATION PLEASE CONTACT THE DEVELOPMENT APPROVALS SECTION OF THE WORKS DEPARTMENT.

