


RDM
 DISCLAIMER: THESE DRAWINGS WERE CREATED FOR EAP FILING ONLY. DO NOT SCALE DRAWING. EXISTING CONDITIONS AND DIMENSIONS MAY VARY AND ARE TO BE FIELD VERIFIED.

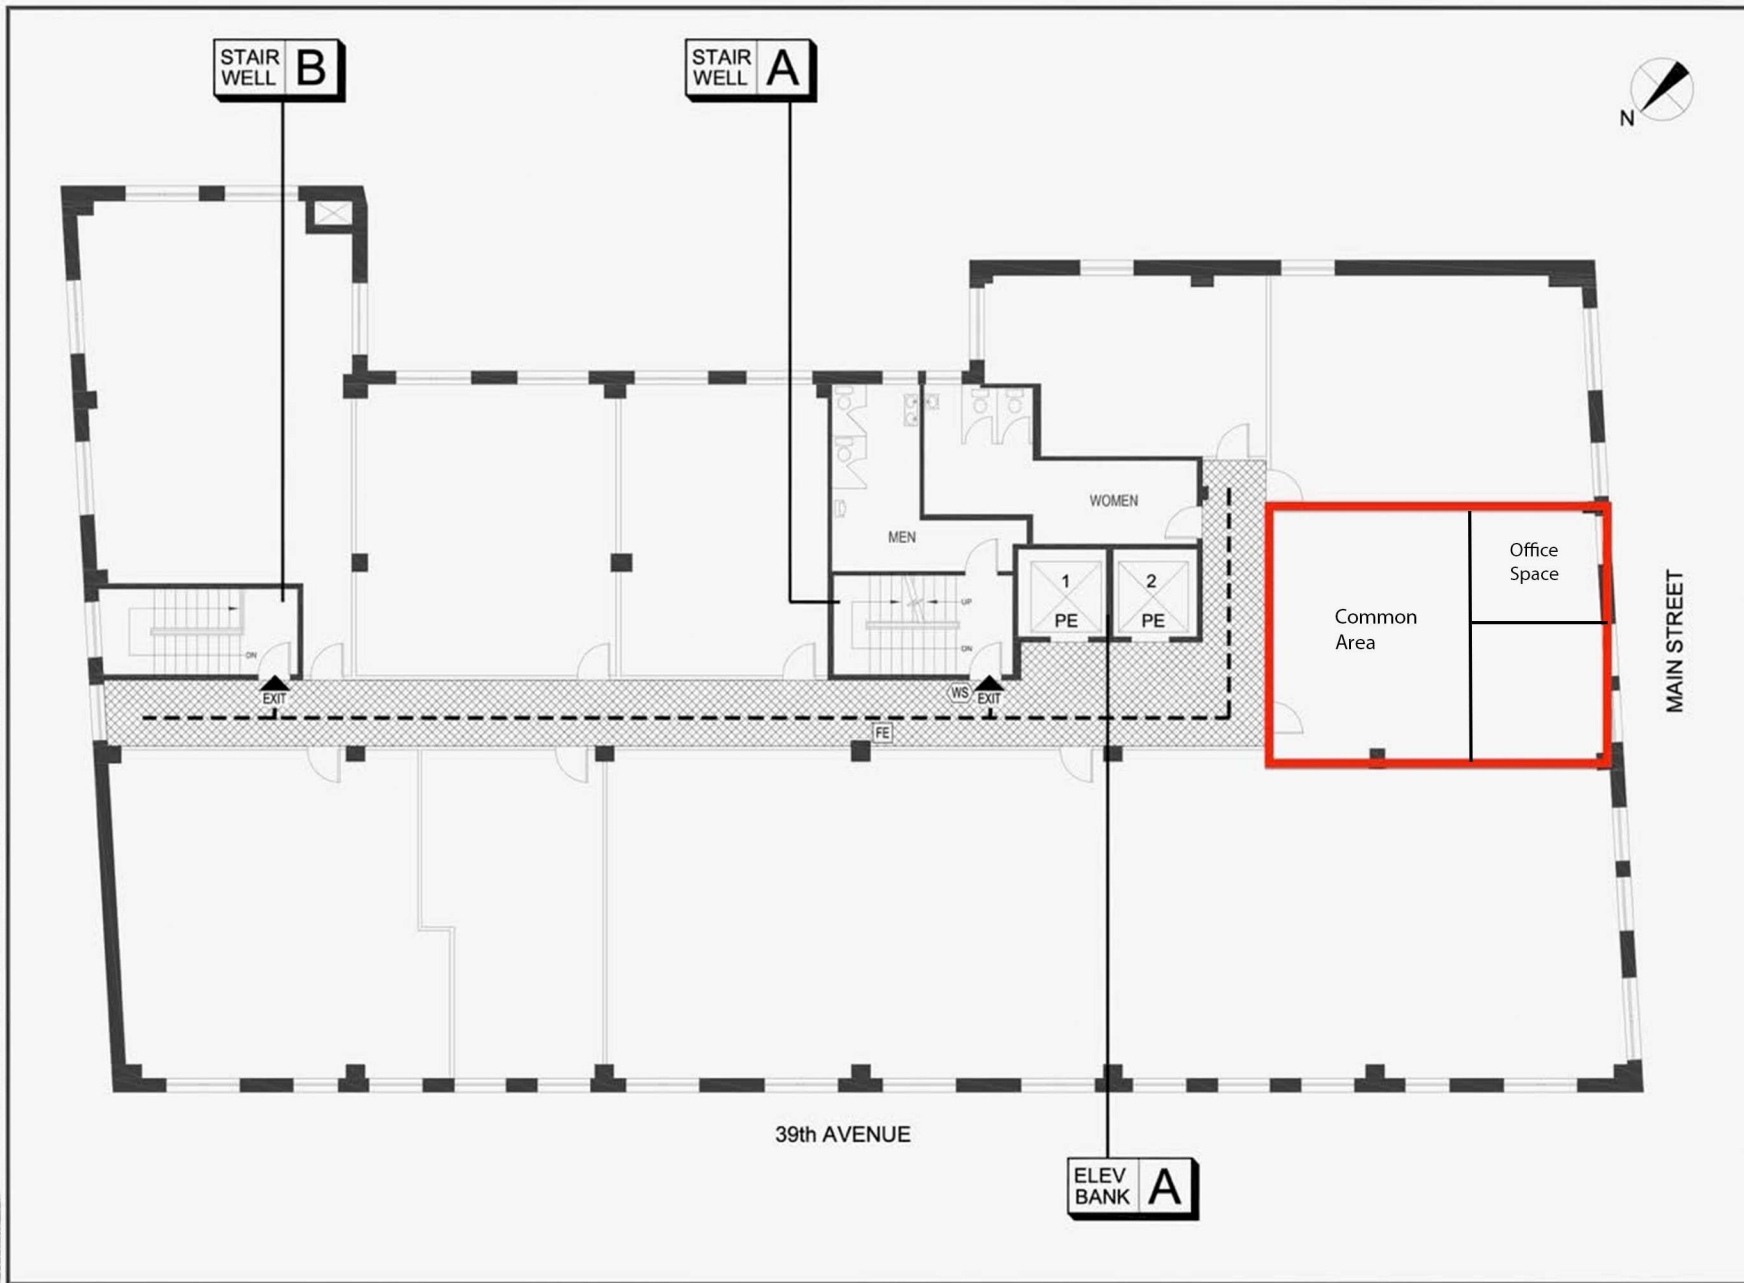

LEGEND	
	Fire Alarm Pull Station
	Fire Extinguisher
	Fire Warden Station / Phone
	Fire Command Station (See Ground Floor)
	In-Building Relocation Areas
	Exit Route
SEAL	
DATE: REVISIONS	
Drawn By: J.T.	Checked By: N.S.
Issue date: 9/21/09	
BUILDING ADDRESS	
39-01 Main Street	
6th Floor	
DRAWING TITLE	
EAP - 06	
DATE: 08-20-09	

Xuan Wang
929-899-8890