




LEVEL 3
118'-6"

LEVEL 2
110'-6"

LEVEL 1
100'-0"

③ SOUTH ELEVATION
3/32" = 1'-0"

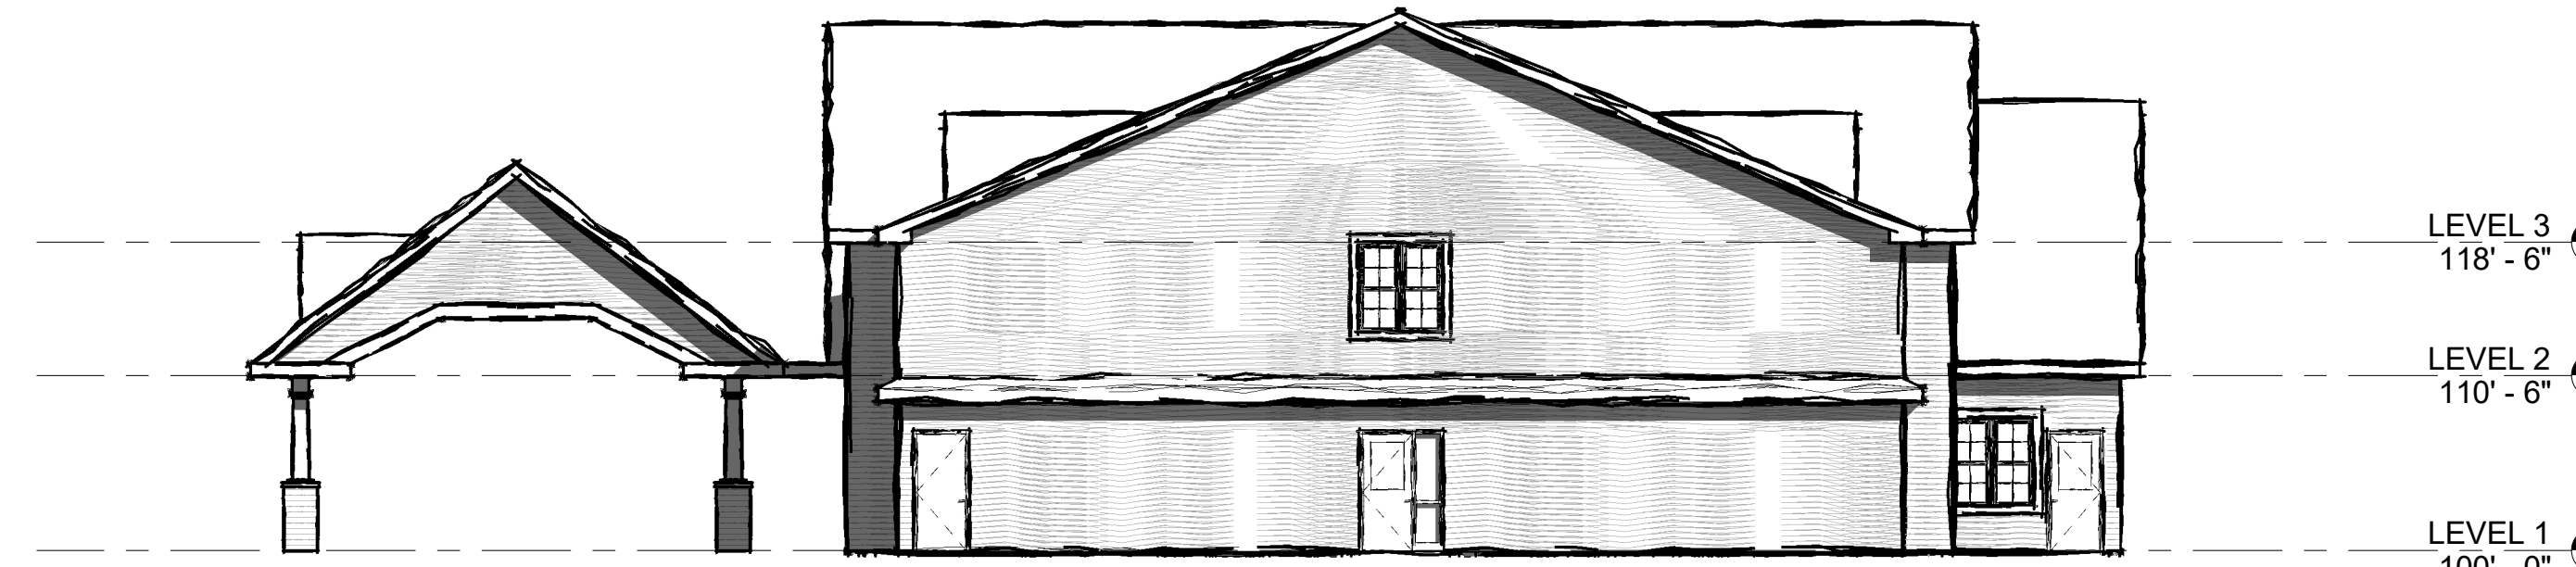


LEVEL 3
118'-6"

LEVEL 2
110'-6"

LEVEL 1
100'-0"

④ WEST ELEVATION
3/32" = 1'-0"

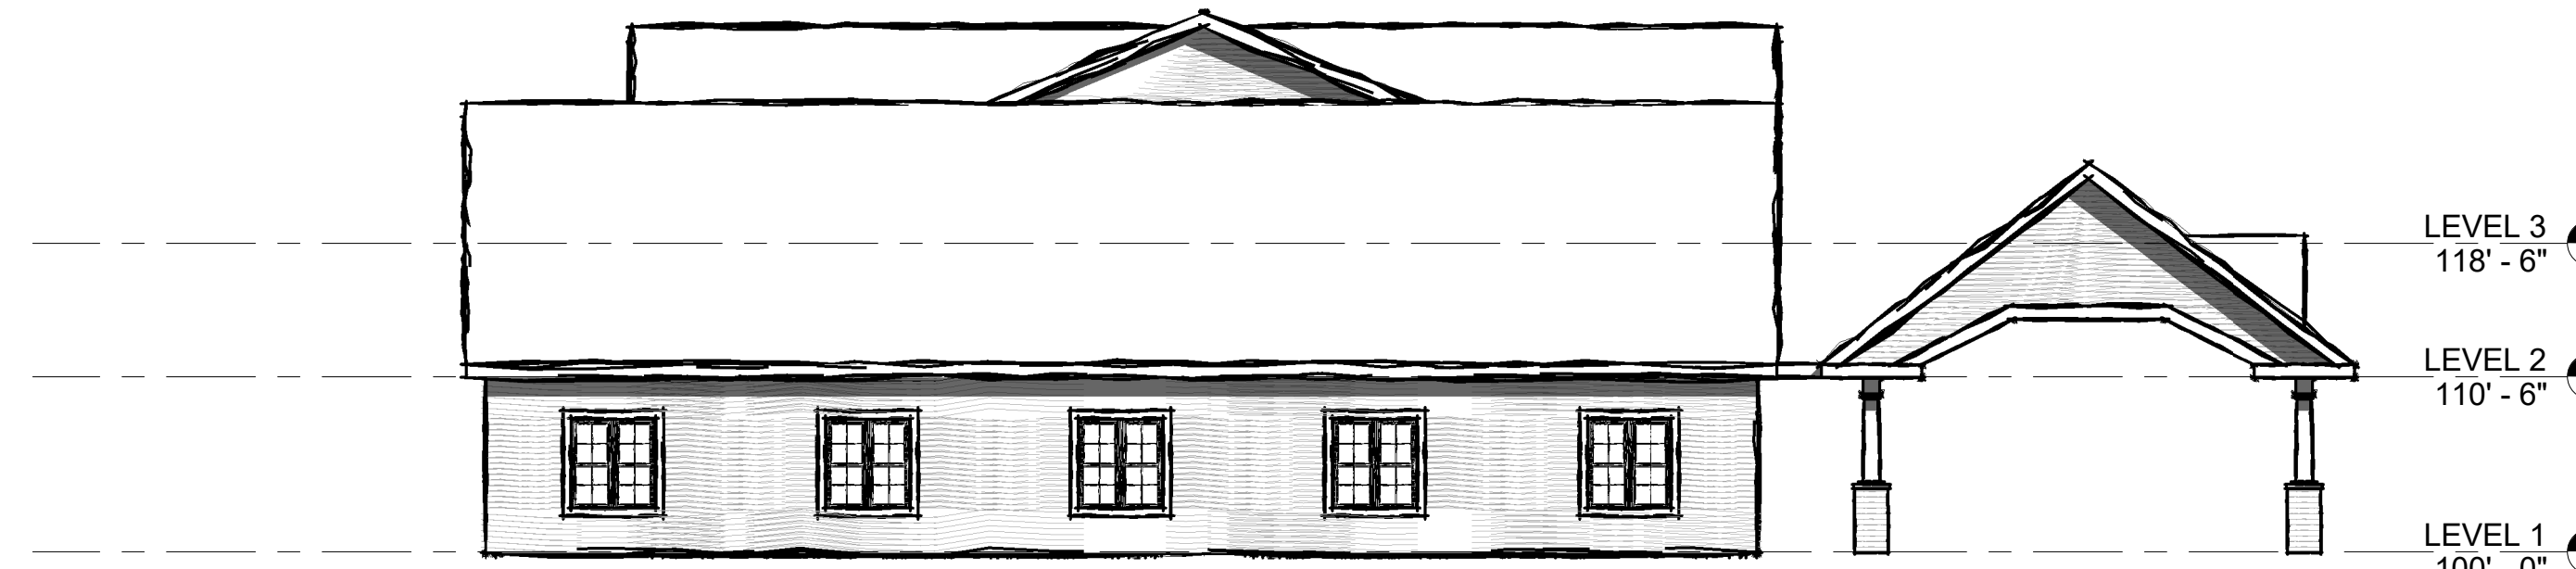

LEVEL 3
118'-6"

LEVEL 2
110'-6"

LEVEL 1
100'-0"

① EAST ELEVATION
3/32" = 1'-0"



LEVEL 3
118'-6"

LEVEL 2
110'-6"

LEVEL 1
100'-0"

② NORTH ELEVATION
3/32" = 1'-0"

PROGRESS PRINT
NOT FOR
CONSTRUCTION

ECHO LAKE MOTEL - TWIN MOUNTAIN

233 US Rt. 3 S. CARROLL, TWIN MOUNTAIN, NH 03594

6/28/2018

