

DRAWING NUMBER:
A-1

DATE	BY	DESCRIPTION
3/10/11	SAJK	REVISED
3/10/11	SAJK	DATE


PROJECT NO.: 2004-028

© CORNERSTONE CONTRACT SERVICES. THIS PLAN AND REPORT, IN ANY MANNER, IS THE PROPERTY OF CORNERSTONE CONTRACT SERVICES AND CANNOT BE REPRODUCED OR TRANSMITTED IN ANY FORM OR BY ANY MEANS, ELECTRONIC OR MECHANICAL, WITHOUT THE WRITTEN PERMISSION OF CORNERSTONE CONTRACT SERVICES.

NO.	REVISION	DESCRIPTION	BY	DATE

ISSUED FOR:	DESCRIPTION:	BY:	DATE:

NOTES:

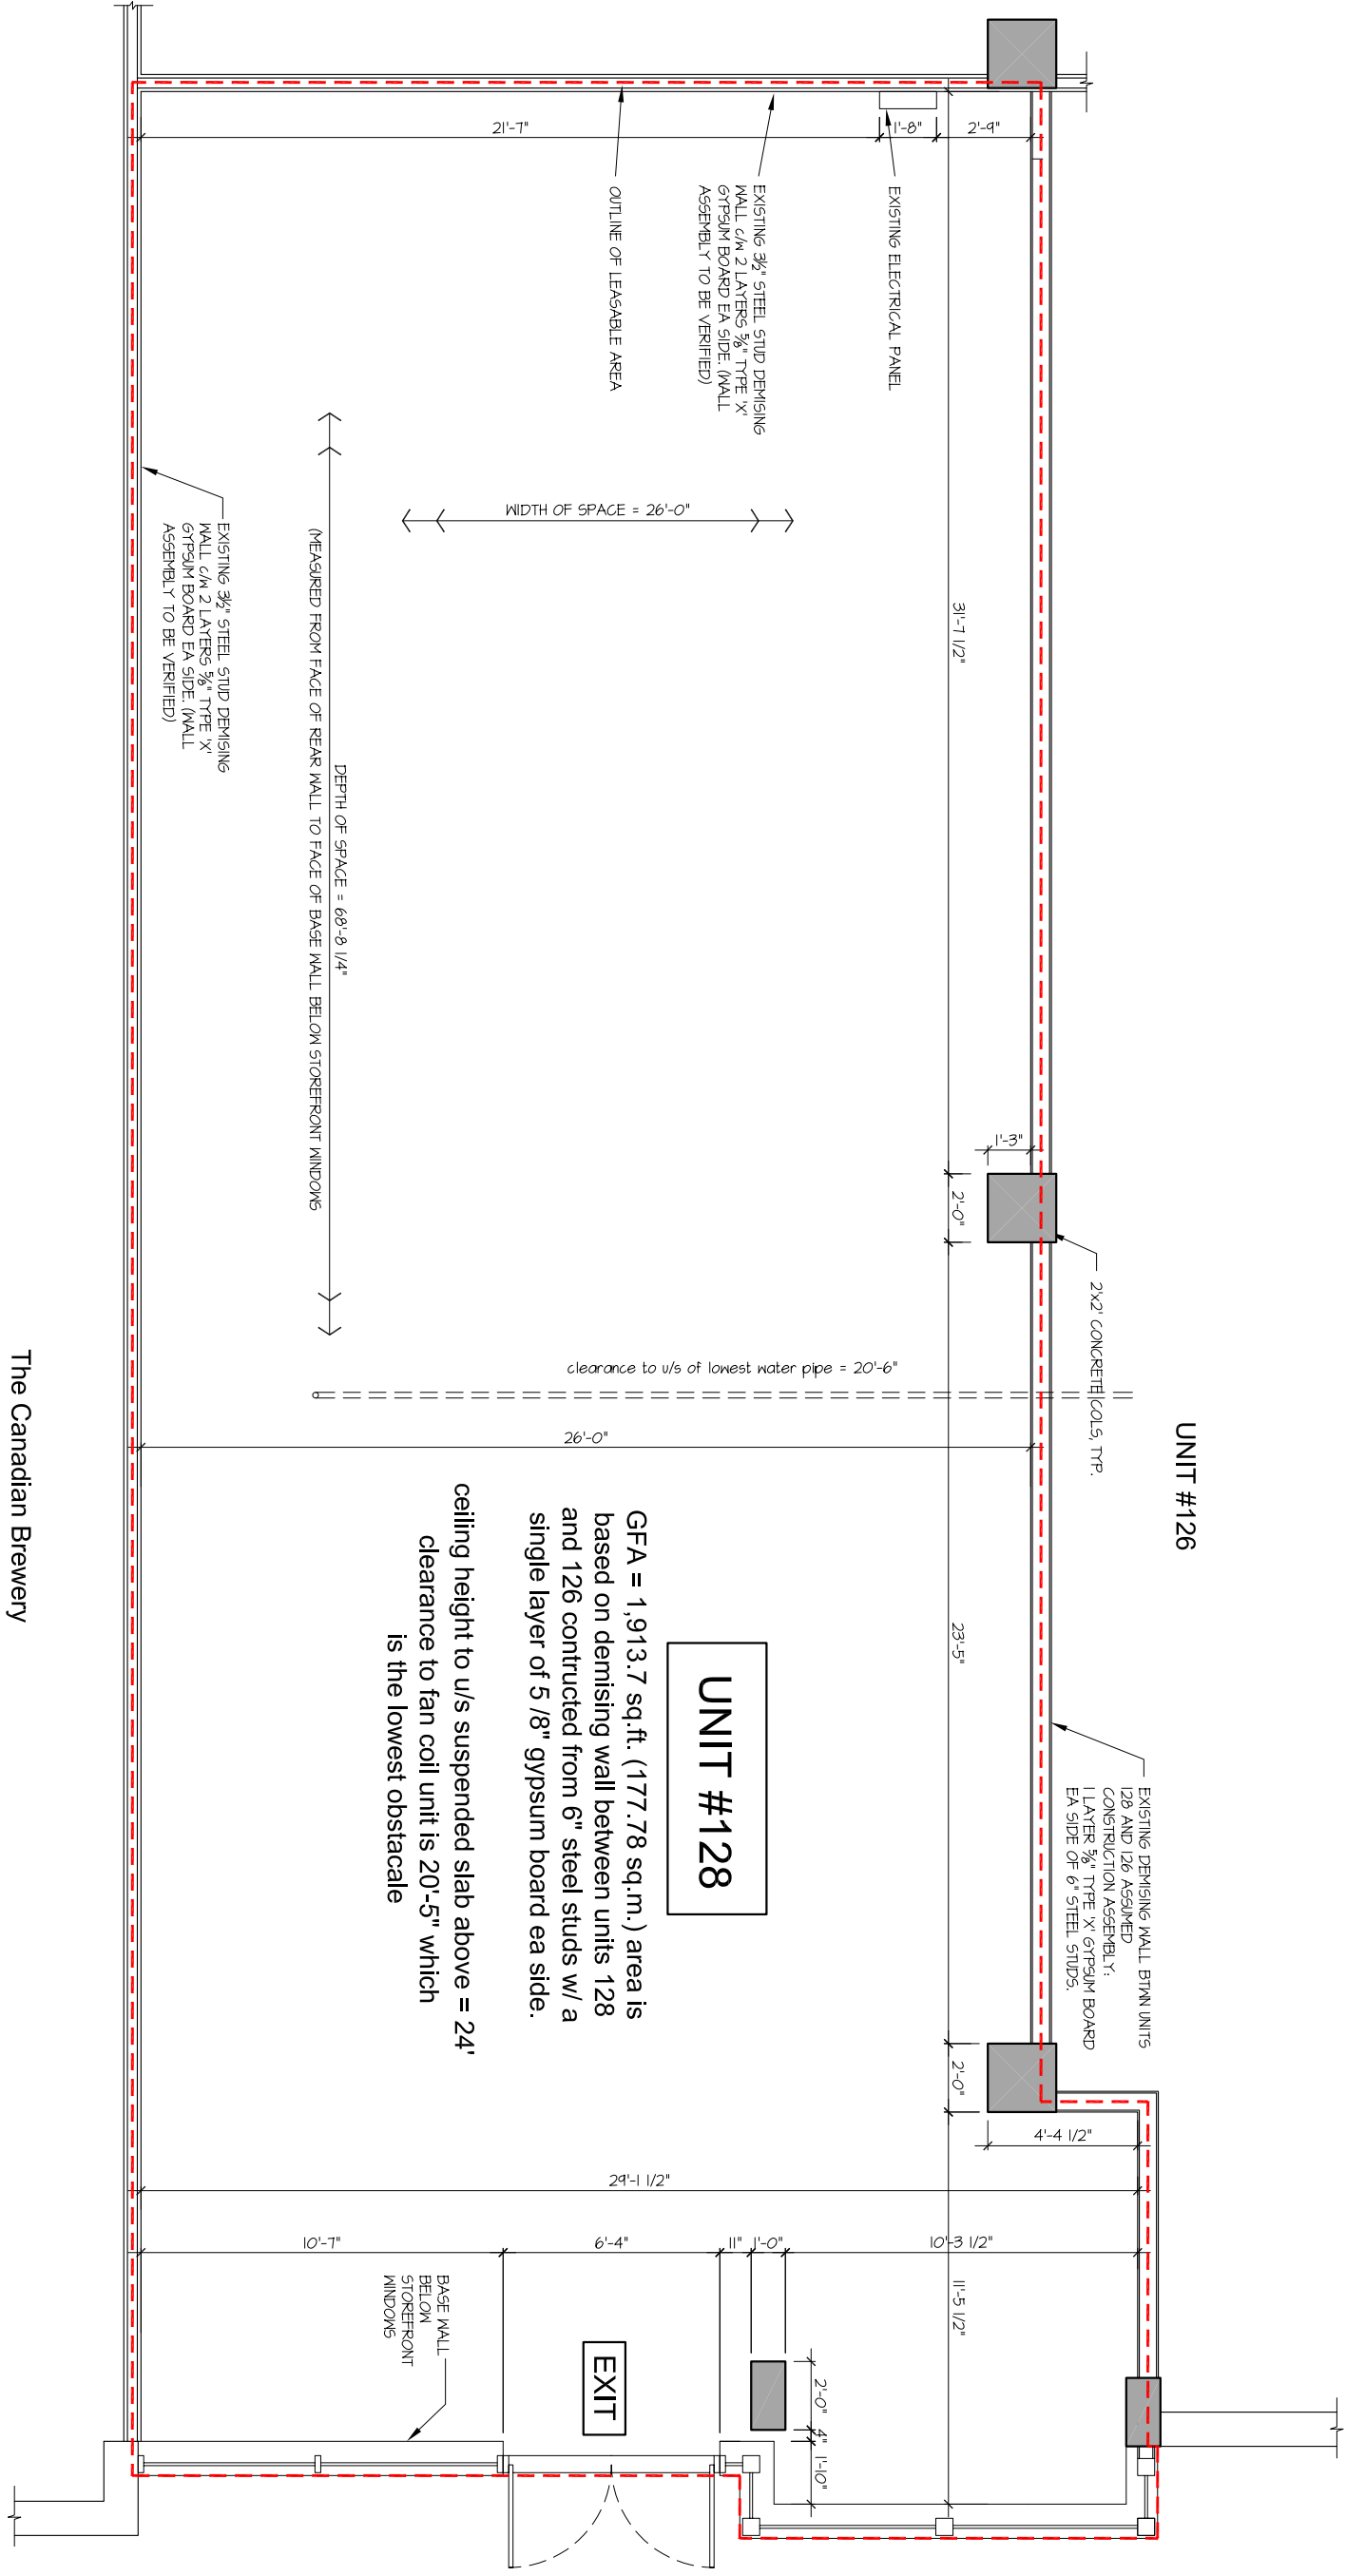

The Canadian Brewery

UNIT #128 - SOPA SQUARE, PANDOSY ST.

SCALE: 3/16" = 1'-0"