





All Dimensions & Size are to be confirmed on site

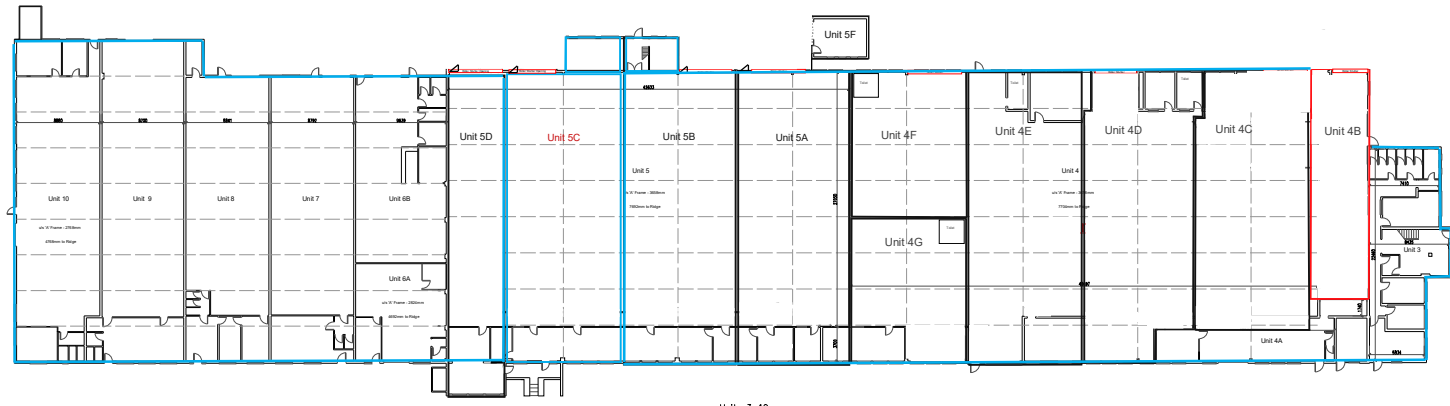

Units 3-10

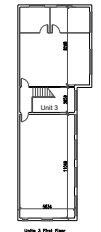


Unit 3 Plan



South West Elevation



North West Elevation

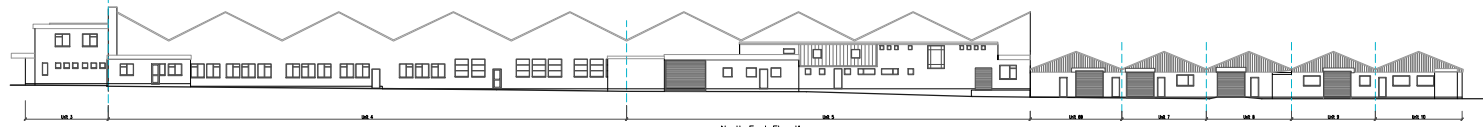

North East Elevation



South East Elevation

BEFORE WORKS BEGIN
 Contractors must verify all dimensions on site before commencing works on site. Any discrepancies must be reported to Easysplan before works are undertaken or materials are ordered.

PROJECT		
Waterside Business Park, Birmingham, B30 3DR		
DRAWING	JOB	
Units 3-10 Plans & Elevations	-02	
SCALE	DATE	DRAWN
1:200 @ A0	13/09/2021	AL
COPYRIGHT		
This drawing is the copyright of Easysplan Limited and must not be reproduced in part or whole without prior written consent.		

EASYPAN
 TECHNICAL HELPLINE 01928 298099
 WWW.EASYPAN.LK.COM
 Broomfield, Leamington Spa, Warwickshire CV32 3RS