



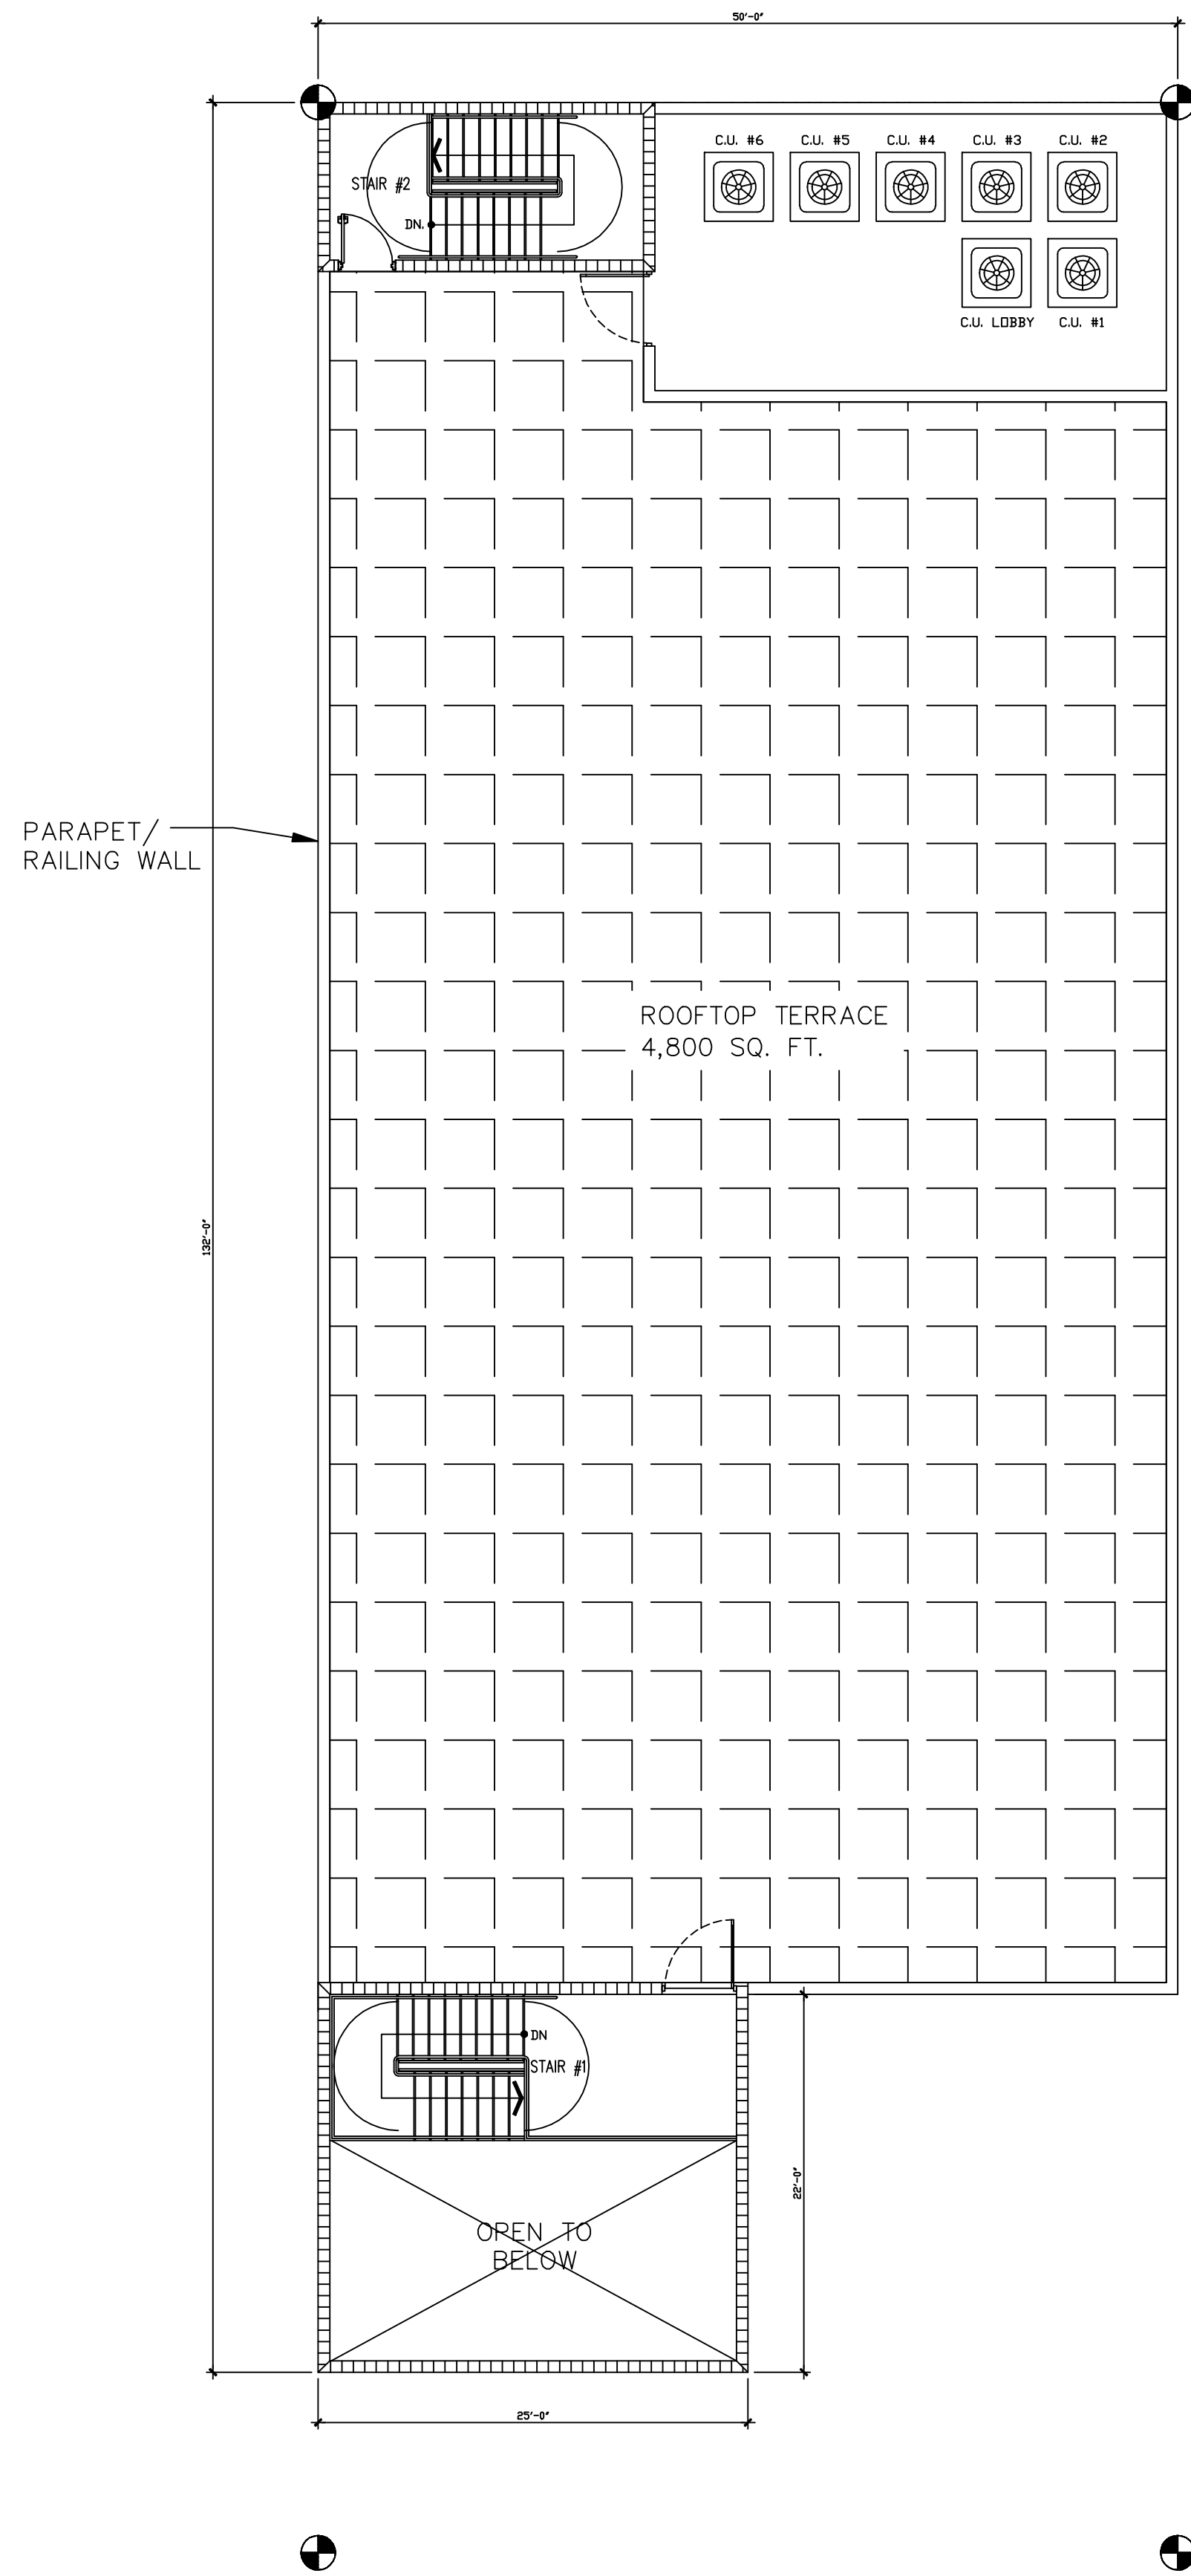


ROOFTOP DECK PLAN
1/8" = 1'-0"

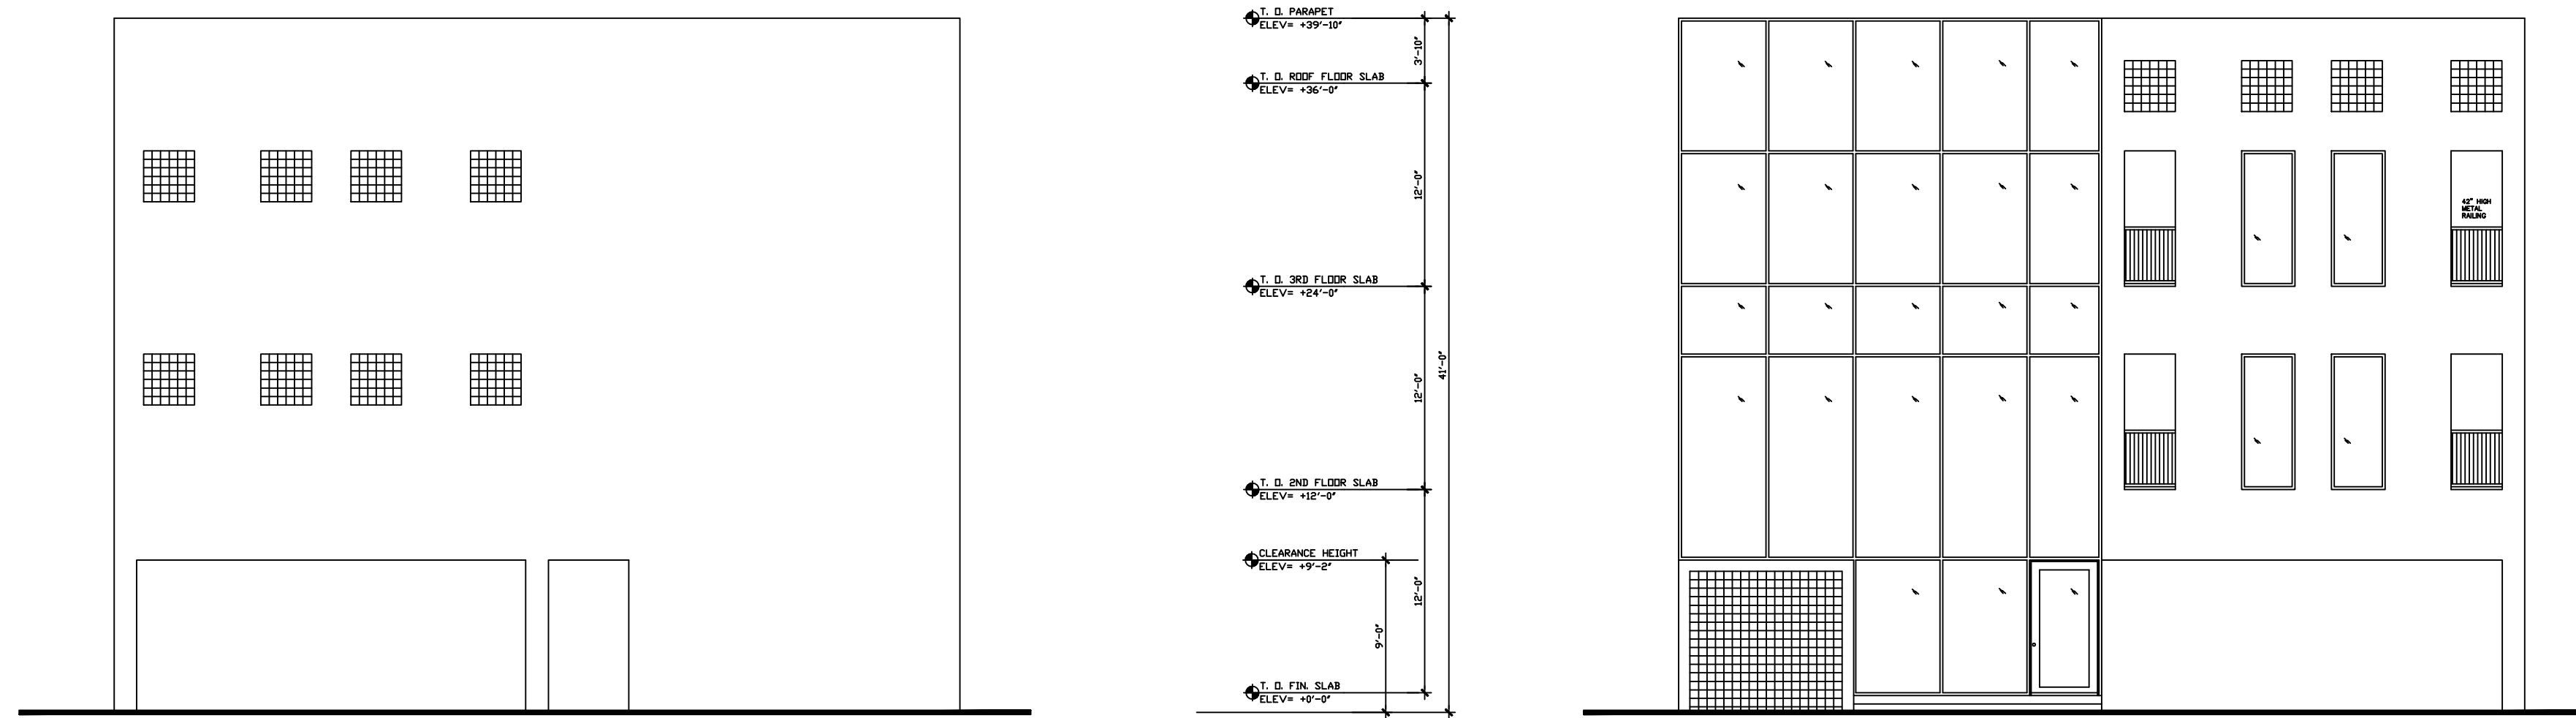


REAR (NORTH) ELEVATION
1/4" = 1'-0"

FRONT (SOUTH) ELEVATION
1/4" = 1'-0"

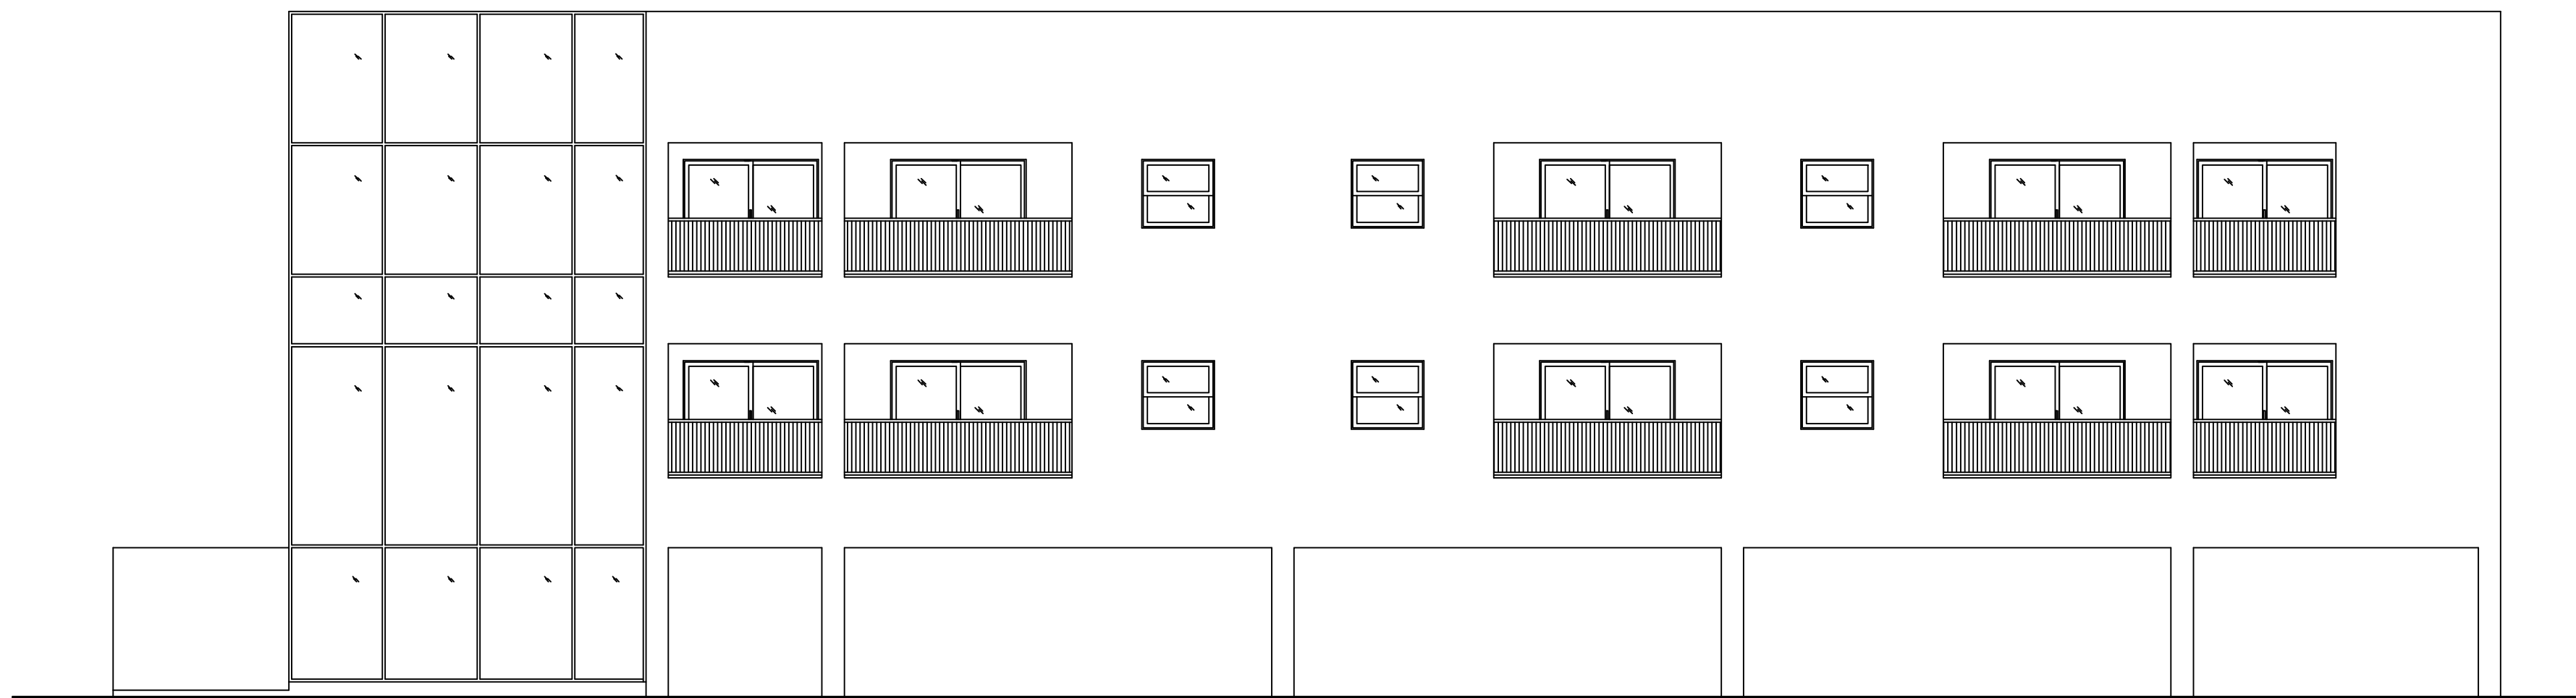

RIGHT (EAST) ELEVATION
1/4" = 1'-0"

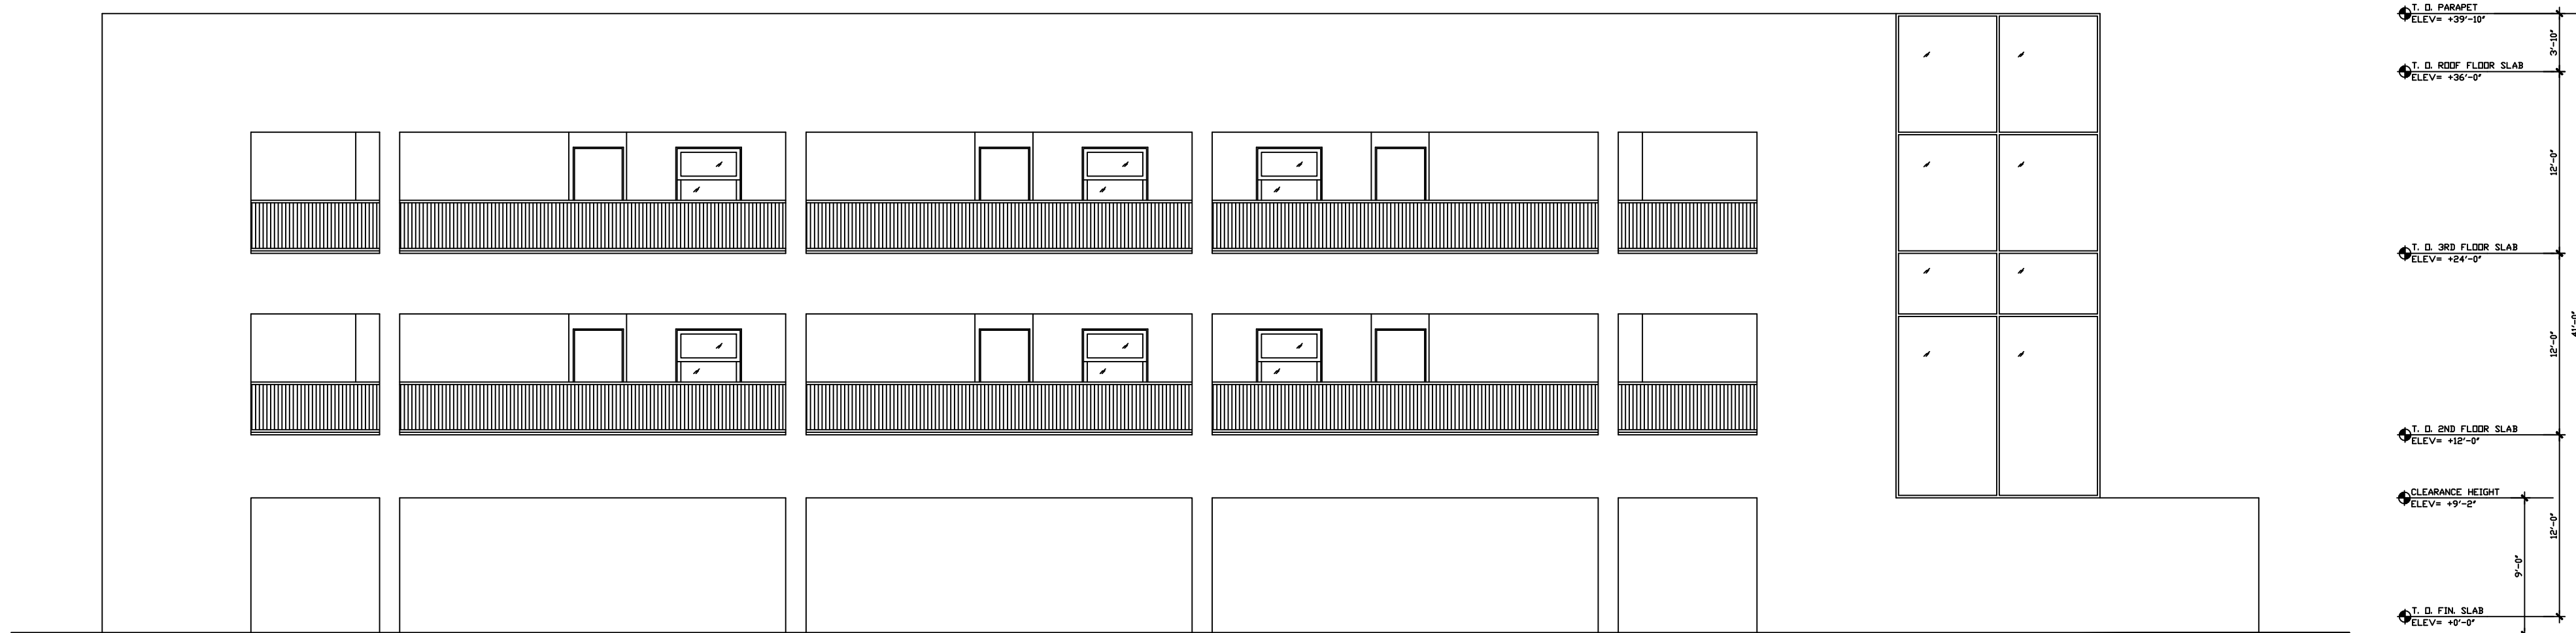

LEFT (WEST) ELEVATION
1/4" = 1'-0"

RUBEN J. PUJOL
A R C H I T E C T
A.I.A. AR#0010458 N.A.C.A.
PHONE: (305) 968-2155
12237 S.W. 204 TERRACE
MIAMI, FLORIDA 33177

SEAL:

CONSULTANT:

C.D. GROUP, LLC.
(305) 834-0957
14937 SW 159 CT.
MIAMI, FL. 33196

PROJECT INFORMATION:
54TH ST.
APARTMENTS
NEW CONSTRUCTION
279 NW 54th. St.
Miami, Florida 33127

project history:

△ REV
△ REV
△ REV
△ REV

DATE:
JOB NUMBER:

TITLE:

A-2