



**COLDWELL  
BANKER  
COMMERCIAL**

LYLE & ASSOCIATES, LP

**MEDICAL OR OFFICE SPACES**

**\$1.50 PSF NNN**

**(STE M \$1.65 PSF NNN)**

**CREATE YOUR OWN CUSTOM SPACES!**

**SUITE A6-9 - 3,758 SF COMBINED**

**SUITE A6 - 1,125 SF**

**SUITE A7 - 744 SF**

**SUITE A8 - 843 SF**

**SUITE A9 - 1,046 SF**

**SUITE C10-C14 - 5,756 SF COMBINED**

**SUITE C10 - 1,945 SF**

**SUITE C11-C13 - 2,674 SF**

**SUITE C14 - 1,137 SF**

**SUITE M - 510 SF**

**72855 FRED WARING DRIVE**

**PALM DESERT, CA 92260**

**MULTIPLE SUITES AVAILABLE, READY TO CUSTOMIZE!**



**MEDICAL & OFFICE SPACE**

Marta Ward Blodgett

310 493 0580

[mward@cbclyle.net](mailto:mward@cbclyle.net)

CalDRE #01309501

©2023 Coldwell Banker. All Rights Reserved. Coldwell Banker Commercial® and the Coldwell Banker Commercial logos are trademarks of Coldwell Banker Real Estate LLC. The Coldwell Banker® System is comprised of company owned offices which are owned by a subsidiary of Anywhere Advisors LLC and franchised offices which are independently owned and operated. The Coldwell Banker System fully supports the principles of the Equal Opportunity Act.

**COLDWELL BANKER COMMERCIAL**

**LYLE & ASSOCIATES, LP**

**78000 Fred Waring Drive, Suite 200, Palm Desert, CA 92211**

**760.772.6400**

**FOR LEASE**

CBCWORLDWIDE.COM



# MESA OFFICE BUILDING

72855 Fred Waring Dr, Palm Desert, CA 92260

LEASE



## OFFERING SUMMARY

	Ste A6-9 744 SF -3,758 SF
Available: 510 SF - 5,756 SF	Ste C10-C14 838 SF - 5,756 SF
	Ste M 510 SF (\$1.65 PSF NNN)

Lease Rate:	\$1.50-\$1.65 PSF/Month
	\$0.52 (NNN)

Year Built: 1990

Building Size: 8,015 SF

Zoning: OP - Office Professional

CBCWORLDWIDE.COM

Marta Ward Blodgett  
310 493 0580  
mward@cbclyle.net  
CalDRE #01309501

## PROPERTY OVERVIEW

Spaces for Medical and General Office uses.

## PROPERTY HIGHLIGHTS

- CREATE YOUR OWN CUSTOMIZED SUITES FOR TENANTS' INDIVIDUAL NEEDS!!
- All spaces are open with restrooms, HVAC, and plumbing.
- Landlord to participate in Tenant Improvement based on credit and financials.
- Spaces can be configured to meet custom size requirements. Current walls can be removed.
- Available spaces, all divisible from 510 SF to 5,756 SF



## MESA OFFICE BUILDING

72855 Fred Waring Dr, Palm Desert, CA 92260

LEASE

### LEASE INFORMATION

Lease Type:	NNN	Lease Term:	12 months
Total Space:	510 - 5,756 SF	Lease Rate:	\$1.50 - \$1.65 SF/month

### AVAILABLE SPACES

SUITE	TENANT	SIZE (SF)	LEASE TYPE	LEASE RATE	DESCRIPTION
A6-9 Combined	Available	744 - 3,758 SF	NNN	\$1.50 SF/month	Large, open space with plumbing in grey shell condition. Can be configured from 744 SF to 3,758 SF, based on the tenant's custom needs.
A6	Available	1,125 SF	NNN	\$1.50 SF/month	Open space ready to customize
A7	Available	744 SF	NNN	\$1.50 SF/month	Open space ready to customize
A8	Available	843 SF	NNN	\$1.50 SF/month	Open space ready to customize.
A9	Available	1,046 SF	NNN	\$1.50 SF/month	Open space ready to customize.
C10-14 Combined	Available	838 - 5,756 SF	NNN	\$1.50 SF/month	Large, open space with a waiting area, reception area, and multiple restrooms in grey shell condition. Can be configured from 838 SF to 5,756 SF, based on the tenant's custom needs.
C10	Available	1,945 SF	NNN	\$1.50 SF/month	Large, open space with a waiting area and a restroom in grey shell condition.
C11-13	Available	2,674 SF	NNN	\$1.50 SF/month	Large, open space with a reception area, offices, storage areas, and multiple restrooms in grey shell condition. Can be configured from 838 SF to 2,674 SF, based on the tenant's custom needs.
C14	Available	1,137 SF	NNN	\$1.50 SF/month	Open space with a storage room and a restroom in grey shell condition. Can be configured from 1,137 SF to 5,756 SF based on the tenant's custom needs.
M	Available	510 SF	NNN	\$1.65 SF/month	Open floor plan with a small office or store room and a restroom.

CBCWORLDWIDE.COM

Marta Ward Blodgett  
 310 493 0580  
 mward@cbclyle.net  
 CalDRE #01309501






LEASE

# FLOORPLAN: SUITE A6-A9 - 3,758 SF (\$1.50 PSF NNN)

72855 Fred Waring Dr, Palm Desert, CA 92260

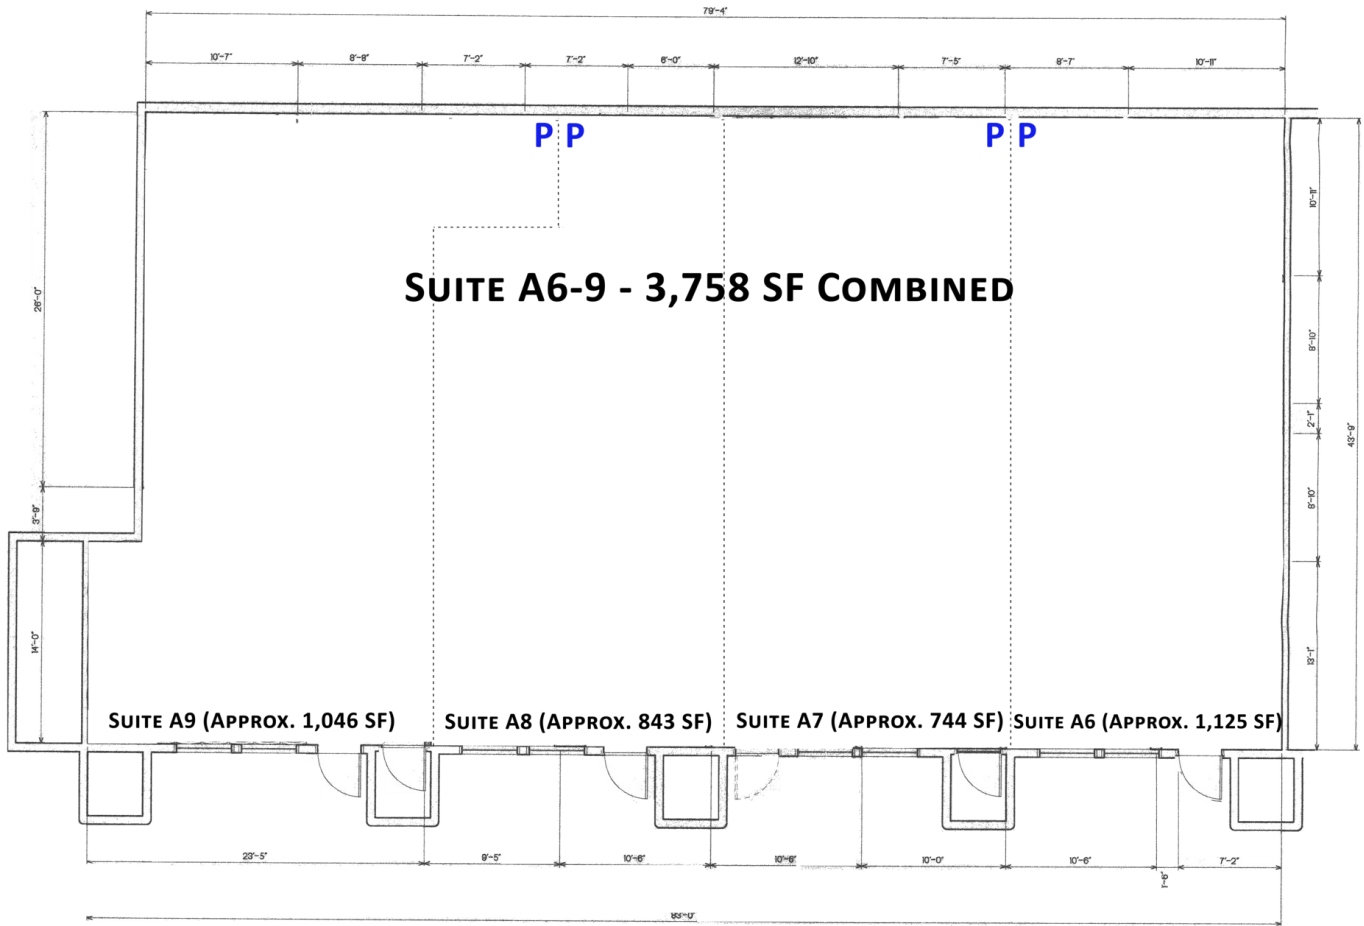

P = PLUMBING



FRED WARING DRIVE

NOT TO SCALE, FOR DEMONSTRATION PURPOSES ONLY. DOTTED LINES SHOW ORIGINAL CONFIGURATION; SPACES ALL CURRENTLY OPEN

SUITE A6-9 - 3,758 SF (Combined) Also shown: Individual suites that can be configured

CBCWORLDWIDE.COM

Marta Ward Blodgett  
310 493 0580  
mward@cbclyle.net  
CalDRE #01309501




LYLE & ASSOCIATES, LP



**FLOORPLAN: SUITE M-510 SF (\$1.65 PSF NNN) &  
SUITE C10-14 - 5,756 SF COMBINED (\$1.50 PSF NNN)**

72855 Fred Waring Dr, Palm Desert, CA 92260

**LEASE**

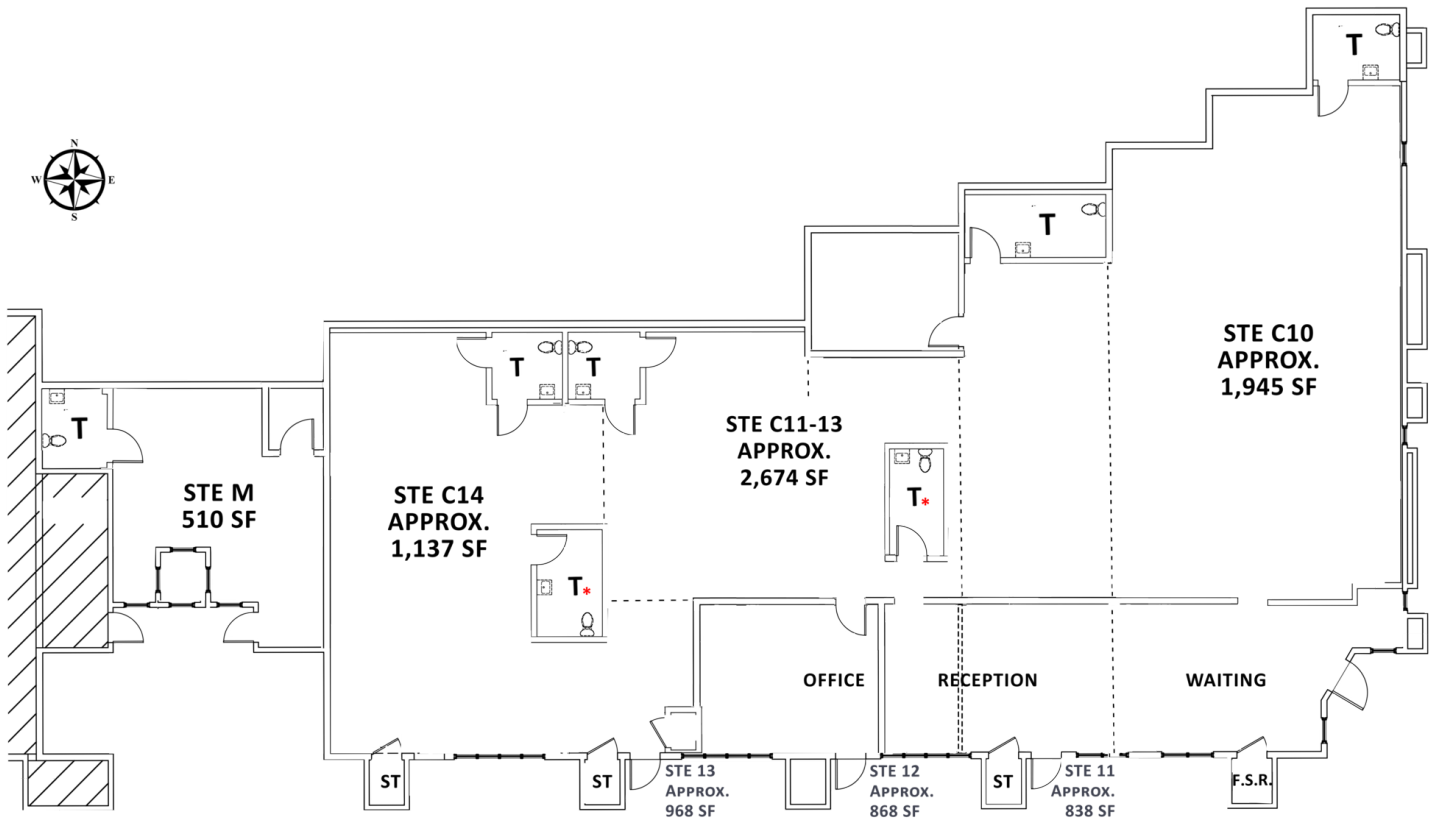

**FRED WARING DRIVE**

*NOT TO SCALE, FOR DEMONSTRATION PURPOSES ONLY. DOTTED LINES SHOW POSSIBLE CONFIGURATIONS;  
SPACES ALL CURRENTLY OPEN. \*RESTROOMS IN MIDDLE CAN BE REMOVED.*

SUITE M - 510 SF & SUITE C10 - C14 ( 5,756 SF Combined). Individual suites can be configured

CBCWORLDWIDE.COM

Marta Ward Blodgett  
310 493 0580  
mward@cbclyle.net  
CalDRE #01309501

**COLDWELL  
BANKER  
COMMERCIAL**  
LYLE & ASSOCIATES,  
LP



LEASE

## MESA OFFICE BUILDING - EXTERIOR PHOTOS

72855 Fred Waring Dr, Palm Desert, CA 92260



SUITES A6-9



SUITES C10-14 & M

[CBCWORLDWIDE.COM](http://CBCWORLDWIDE.COM)

Marta Ward Blodgett  
310 493 0580  
[mward@cbclyle.net](mailto:mward@cbclyle.net)  
CalDRE #01309501



LYLE & ASSOCIATES,  
LP



# INTERIOR PHOTOS

72855 Fred Waring Dr, Palm Desert, CA 92260


LEASE



Suite A6-9 - Interior



Suites A6-9 - Interior

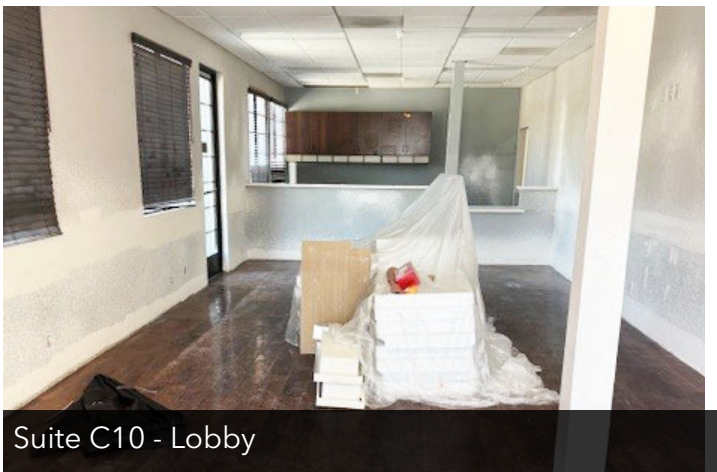


Suite C10 - Lobby



Suite C10 - Reception area



Suite C10 - View from Reception area

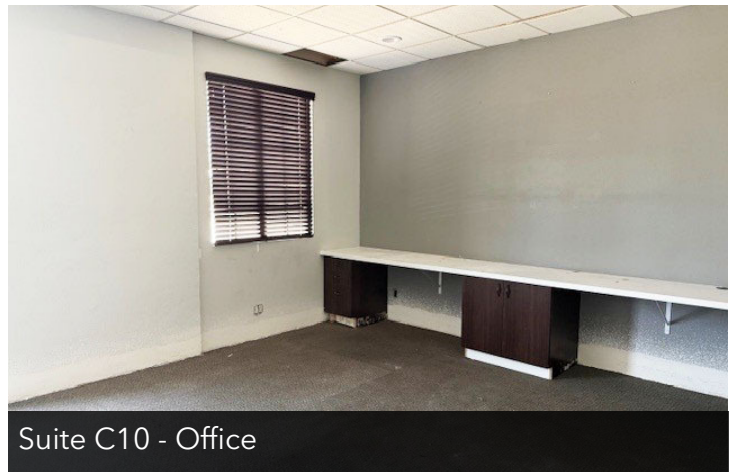

Suite C10 - Office

CBCWORLDWIDE.COM

Marta Ward Blodgett  
310 493 0580  
mward@cbclyle.net  
CalDRE #01309501

 **COLDWELL  
BANKER  
COMMERCIAL**  
LYLE & ASSOCIATES,  
LP



# INTERIOR PHOTOS

72855 Fred Waring Dr, Palm Desert, CA 92260

LEASE



Suite C10



Suite C11-13




Suite M - Entrance



Suite M - Suite



Suite M - Small Room

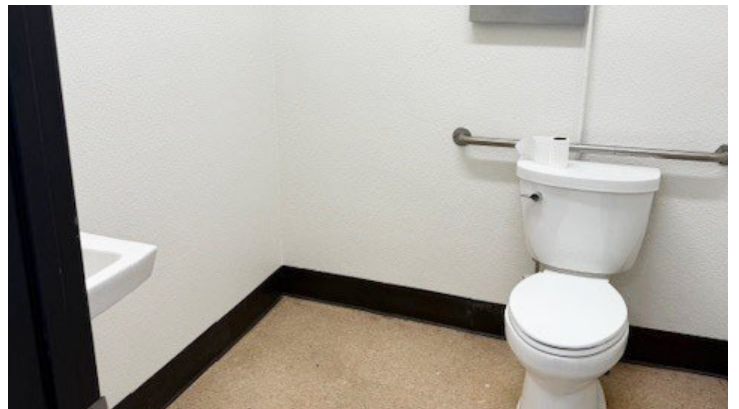

Suite M - Restroom

CBCWORLDWIDE.COM

Marta Ward Blodgett  
310 493 0580  
mward@cbclyle.net  
CalDRE #01309501

 **COLDWELL  
BANKER  
COMMERCIAL**  
LYLE & ASSOCIATES,  
LP



# RETAILER MAP

72855 Fred Waring Dr, Palm Desert, CA 92260

LEASE



CBCWORLDWIDE.COM

Marta Ward Blodgett  
 310 493 0580  
 mward@cbclyle.net  
 CalDRE #01309501




LYLE & ASSOCIATES, LP



## DEMOGRAPHICS MAP

72855 Fred Waring Dr, Palm Desert, CA 92260

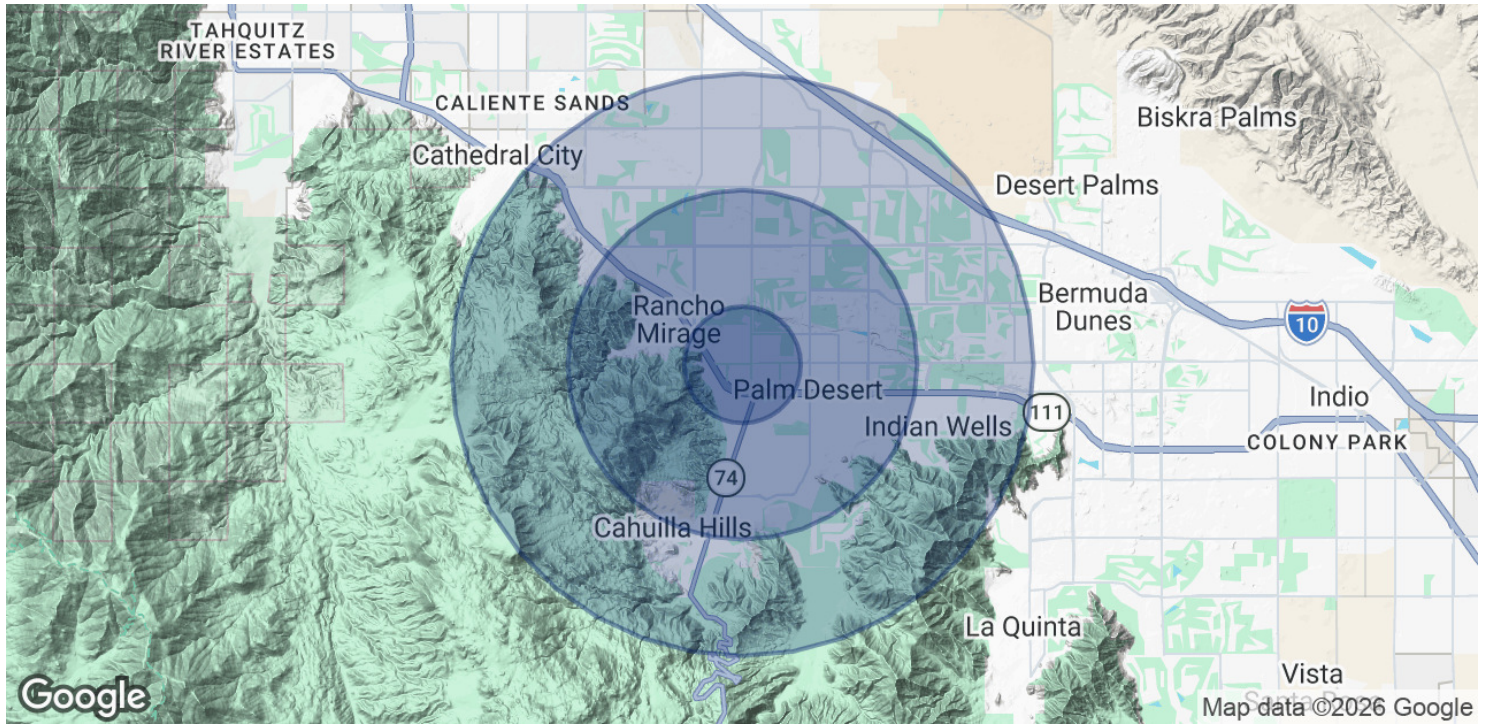

POPULATION	1 MILE	3 MILES	5 MILES
Total Population	6,776	41,028	69,481
Average age	45.2	51.5	55.6
Average age (Male)	41.8	49.9	54.6
Average age (Female)	46.7	52.4	56.2
HOUSEHOLDS & INCOME	1 MILE	3 MILES	5 MILES
Total households	3,273	19,695	33,807
# of persons per HH	2.1	2.1	2.1
Average HH income	\$71,313	\$93,245	\$105,588
Average house value	\$422,689	\$460,346	\$499,893

\* Demographic data derived from 2020 ACS - US Census

CBCWORLDWIDE.COM

Marta Ward Blodgett  
 310 493 0580  
 mward@cbclyle.net  
 CalDRE #01309501





## CONTACT

72855 Fred Waring Dr, Palm Desert, CA 92260

LEASE



### MARTA WARD BLODGETT

Executive Vice President

**Direct:** 310.493.0580 **Cell:** 310.493.0580  
mward@cbclyle.net

CalDRE #01309501

CBCWORLDWIDE.COM

Marta Ward Blodgett  
310 493 0580  
mward@cbclyle.net  
CalDRE #01309501



LYLE & ASSOCIATES,  
LP