

SCHEMATIC PLAN LEGEND

SYMBOL	DESCRIPTION
	EXISTING PARTITION OR WALL TO REMAIN
	PARTITION TO BE DEMOLISHED
	INSULATED PARTITION TO 6" ABOVE CEILING, REFER TO SPECIFICATIONS
	ABOVE, BELOW OR BEYOND
	EXISTING MILLWORK TO REMAIN
	EXISTING DOOR TO REMAIN
	DOOR TO BE REMOVED. SALVAGE FOR RELOCATION.
	NEW DOOR. REUSE EXISTING DOORS WHERE PRACTICAL.

KEY NOTES


1	EXISTING MILLWORK TO REMAIN. CLEAN THOROUGHLY AND READJUST AS REQUIRED. VERIFY THAT EXISTING SINK AND FAUCET ARE IN GOOD. CLEAN EXISTING CONDITION. REPLACE IF REQUIRED.
2	PROVIDE NEW CEILING TILE AND GRID THROUGHOUT.
3	PROVIDE PAINT VINYL COVE BASE AND LUXURY VINYL TILE THROUGHOUT.

SCHEMATIC DRAWING NOT FOR CONSTRUCTION

PSYCHOLOGIST'S OFFICE

8 Penn Center
10th Floor
Philadelphia, PA

Project Information:

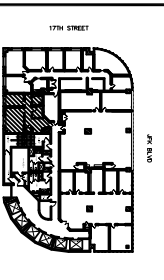

Key Plan:

Drawn By:	KD
Checked By:	AK
Approved By:	-
Scale:	AS NOTED
Project No.:	18012.12

SCHEMATIC PLAN

Sheet Description:



Date: 5/17/2018

SK-1.1

Sheet No.:

Page No.:

01 of 01

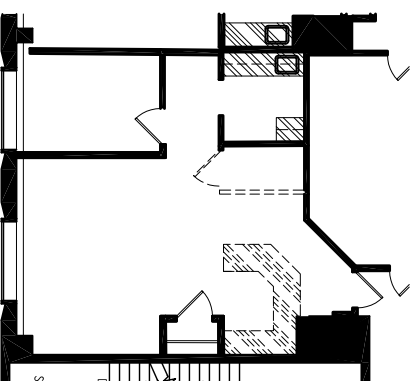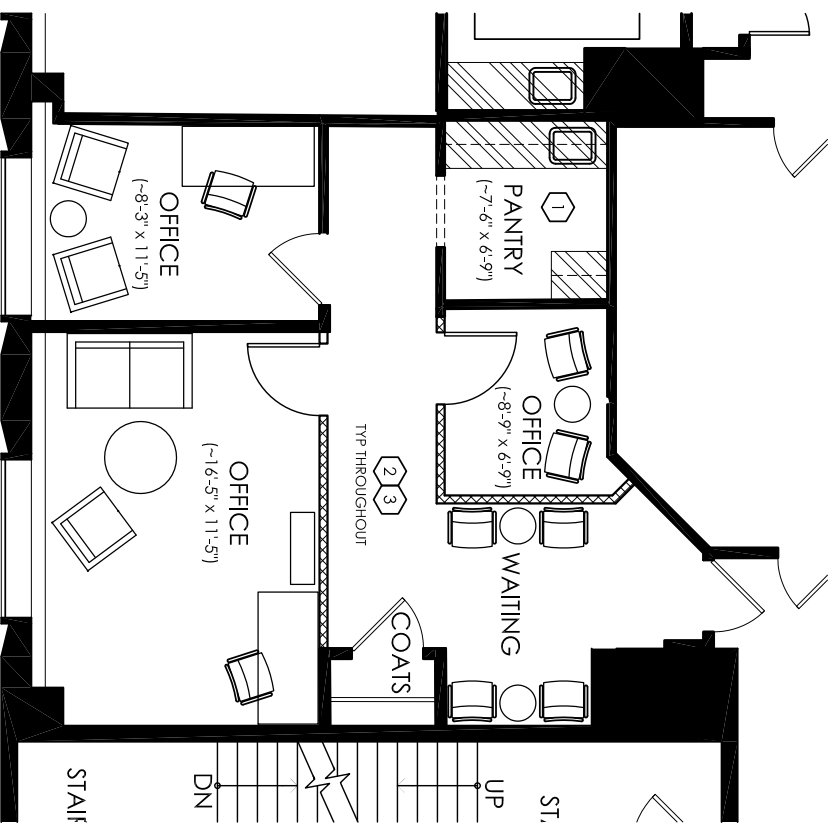

1 SCHEMATIC PLAN

SCALE: 1/8" = 1'-0"

2 DEMOLITION PLAN

SCALE: 1/16" = 1'-0"