

INDUSTRIAL PROPERTY FOR LEASE

HAMMERLY BUSINESS PARK

10801 HAMMERLY BLVD., HOUSTON, TX 77043



PROPERTY DESCRIPTION

Hammerly Business Park is a quarter of a mile west of the W. Sam Houston Parkway N and two miles north of I-10 and minutes from City Centre and Memorial Hermann Hospital.

PROPERTY HIGHLIGHTS

- Building Size - 82,630 sf
- Grade Level Loading
- Ample Surface Parking Available
- 14 - 16' Clear Heights

STEWART SMITH
713.850.8400
ssmith@fullertx.com

GARY GARCIA
713.850.8400
ggarcia@fullertx.com



www.fullertx.com

INDUSTRIAL PROPERTY FOR LEASE

HAMMERLY BUSINESS PARK

10801 HAMMERLY BLVD., HOUSTON, TX 77043




STEWART SMITH
713.850.8400
ssmith@fullertx.com

GARY GARCIA
713.850.8400
ggarcia@fullertx.com



www.fullertx.com

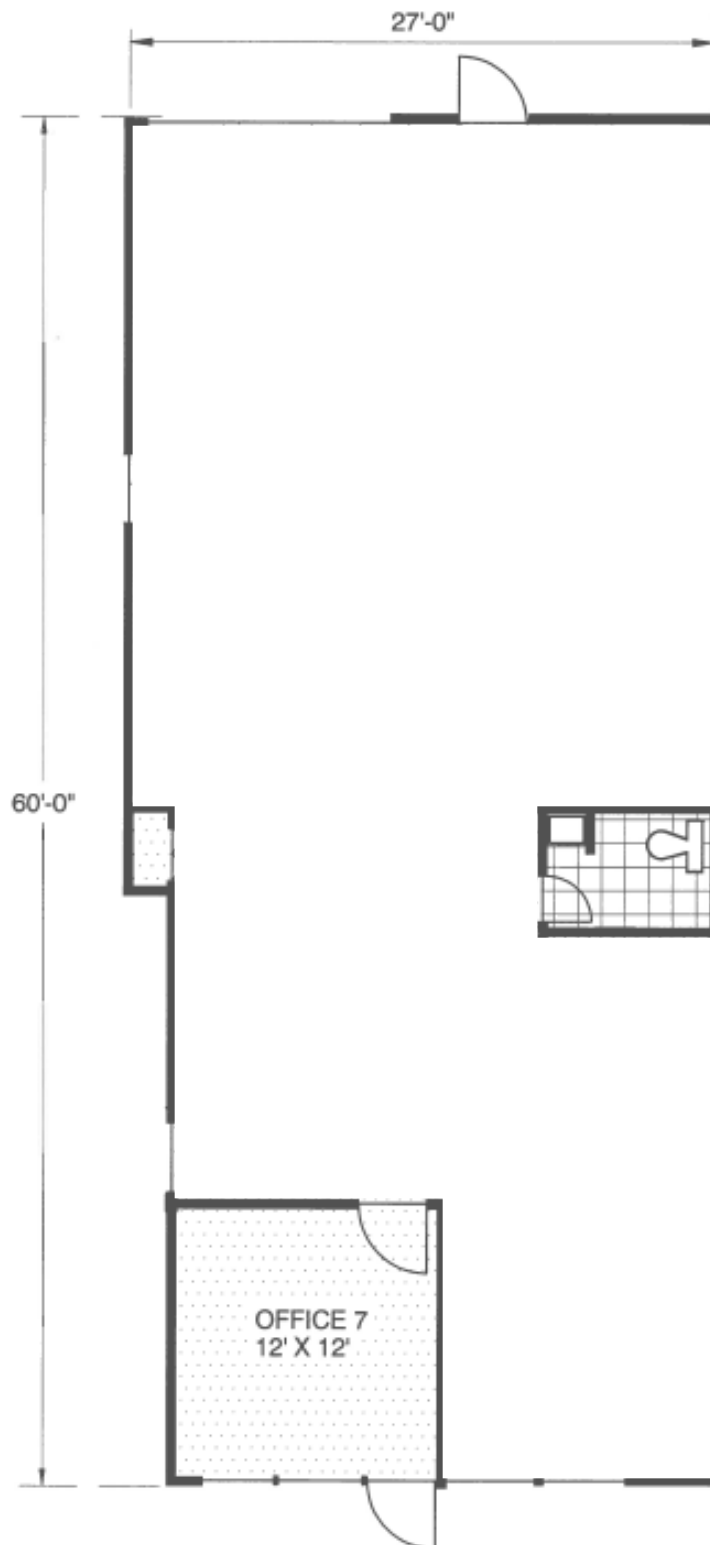

FLOOR PLAN OF 10801 HAMMERLY
BOULEVARD, SUITE 214

TOTAL

1,568 sf



Scale 1/8" = 1'-0"