



PINE COURT ROAD 50' R/W

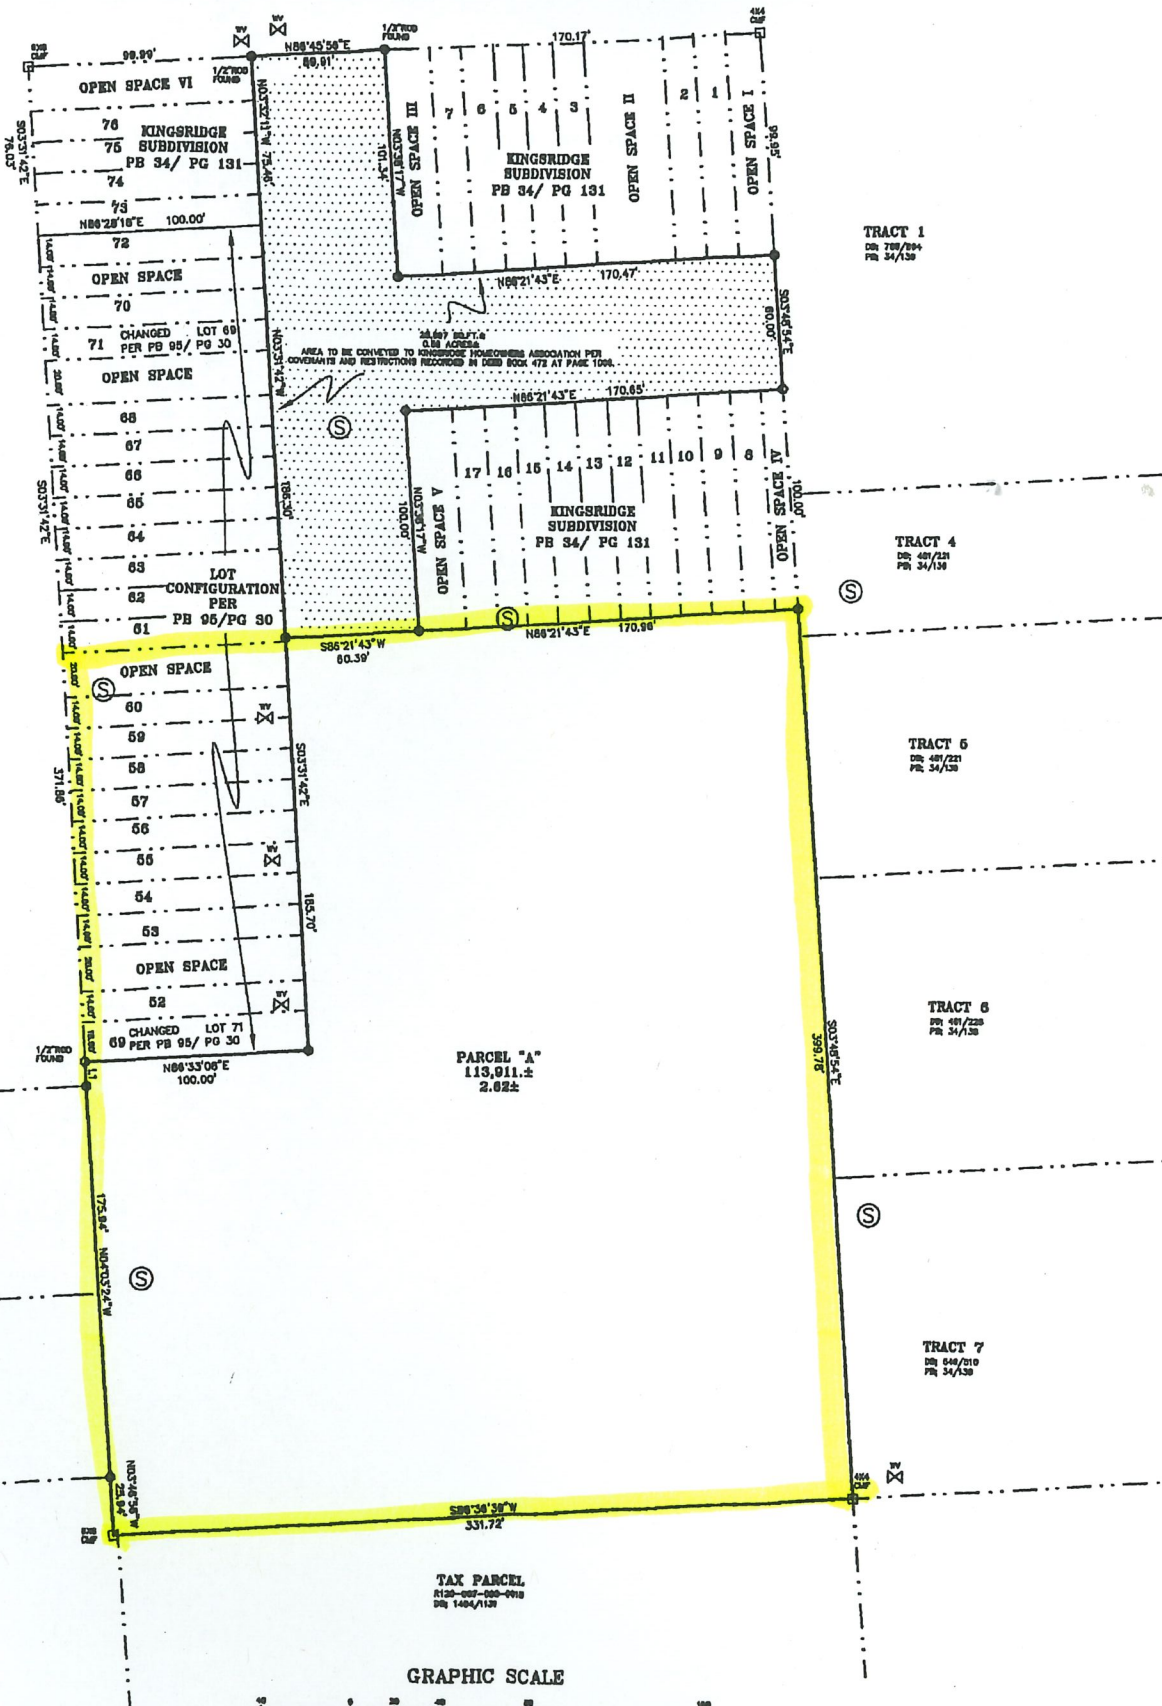

GRAPHIC SCALE

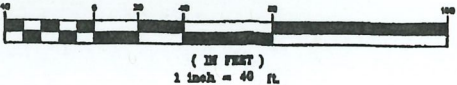

BE
PH
10
RE
RE

K
BEA