



2218 Old Middlefield Way Mountain View, CA

Office/Industrial Flex Space for Lease



Property Highlights

Suite	Lease Rate	Space Size
Suite N	\$2.65 NNN SF/Month	±450 SF

±450 SF Available

Direct Access to Hwy 101

End Cap Space

Updated Interiors


3/1,000 Parking

Brian Mason, SIOR | 1-408-472-9498 | brian@ebmasoncre.com | Lic. 01229363 | www.ebmasoncre.com



2218 Old Middlefield Way Mountain View, CA

Office/Industrial Flex Space for Lease

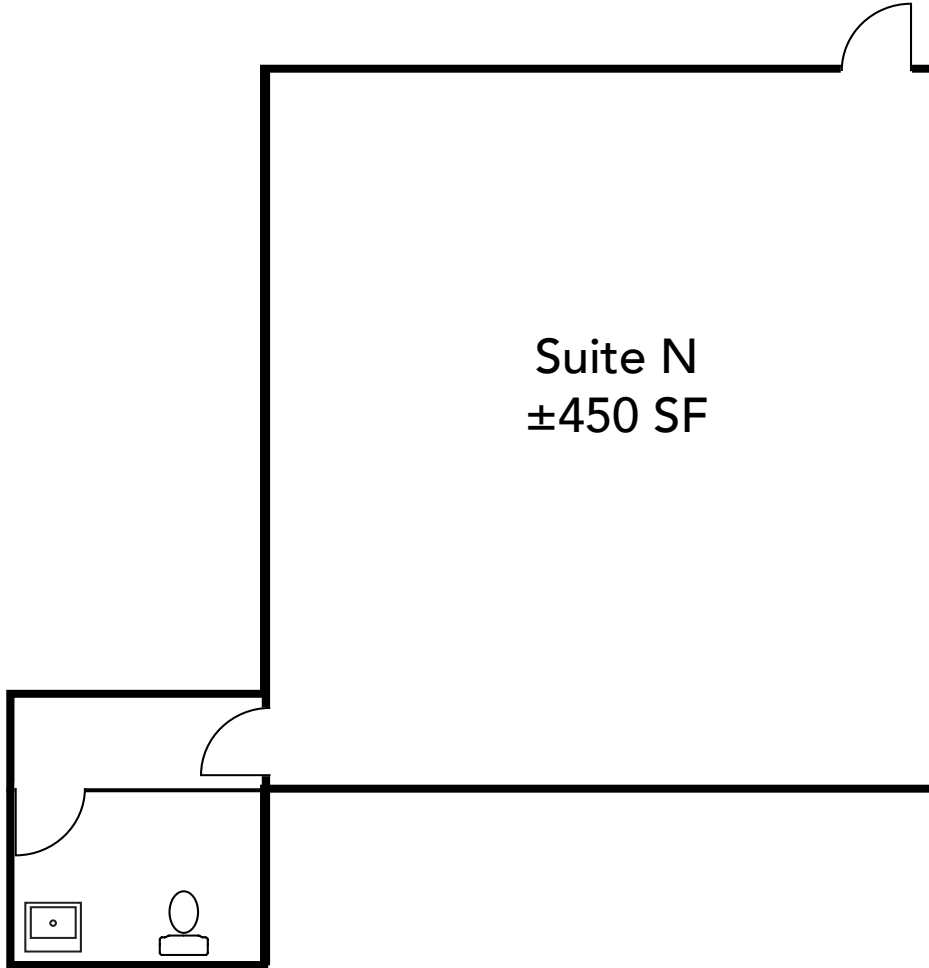


Drawing not exact/not to scale

Brian Mason, SIOR | 1-408-472-9498 | brian@ebmasoncre.com | Lic. 01229363 | www.ebmasoncre.com



2218 Old Middlefield Way Mountain View, CA

Office/Industrial Flex Space for Lease

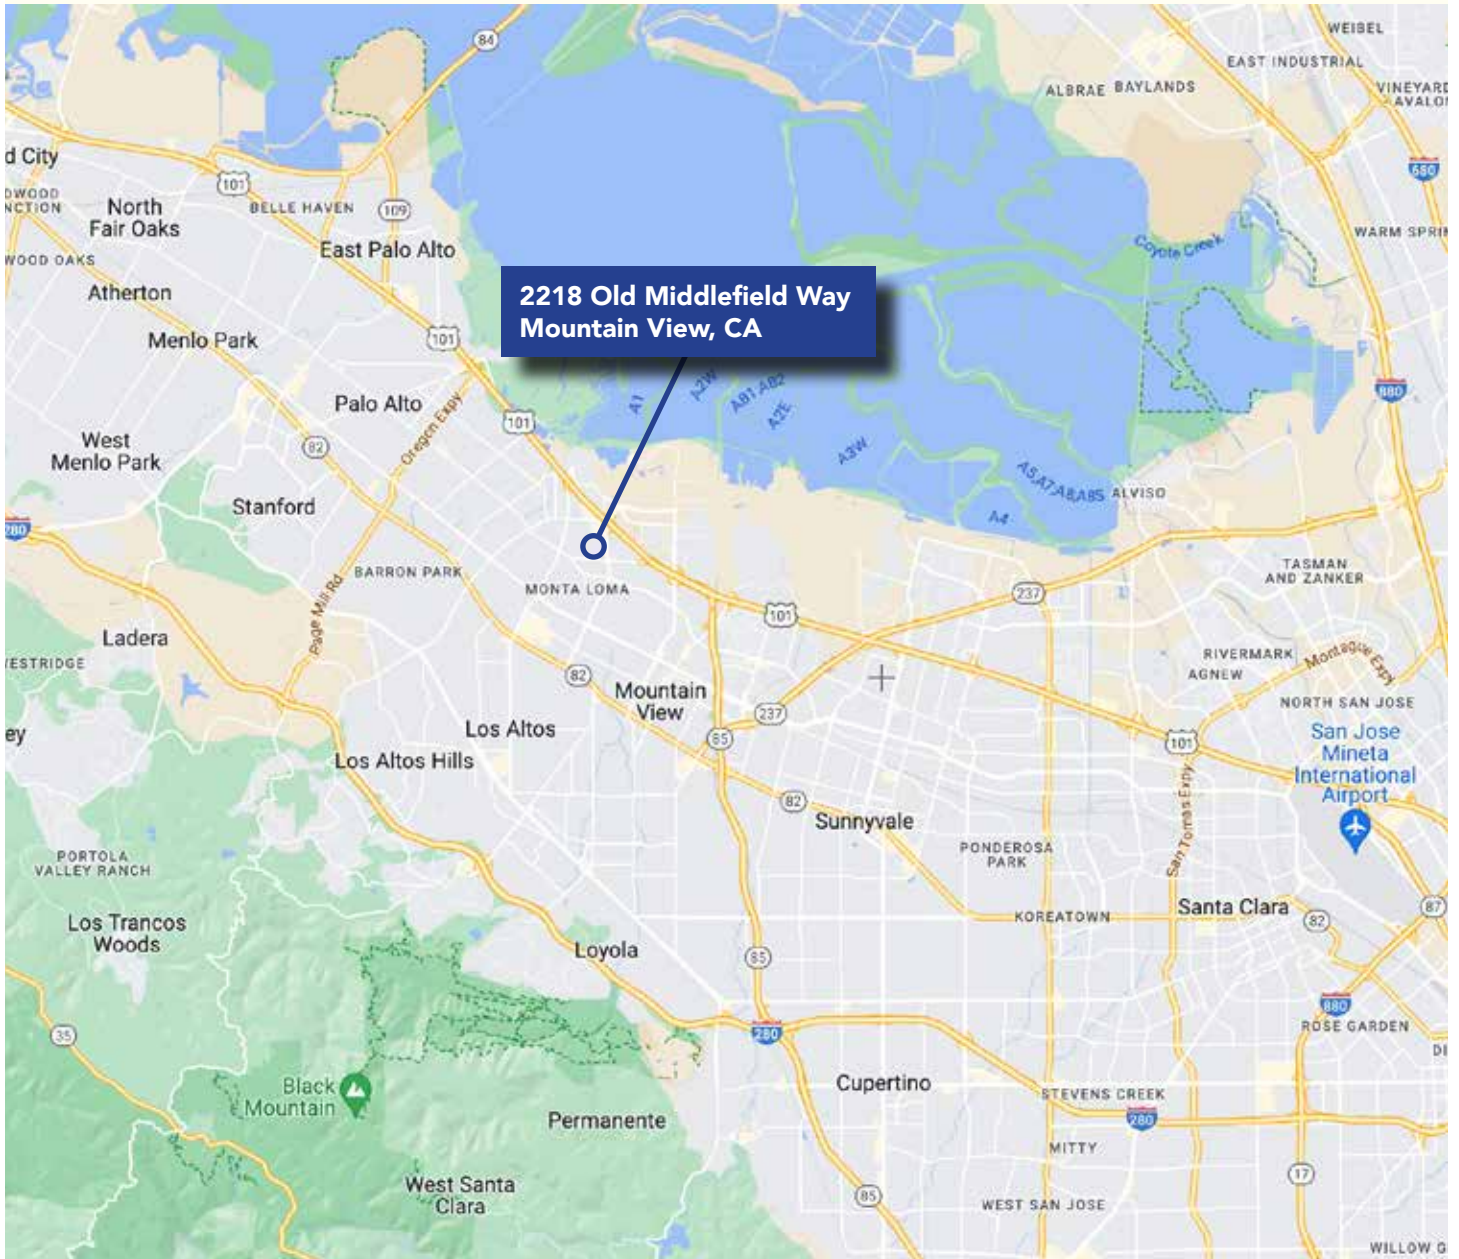

Brian Mason, SIOR | 1-408-472-9498 | brian@ebmasoncre.com | Lic. 01229363 | www.ebmasoncre.com