

# 1234

MARKET STREET  
PHILADELPHIA, PA

## 3RD FLOOR

7,857 SF AVAILABLE  
OVERLOOKING MARKET STREET



EXCLUSIVELY REPRESENTED BY THE FLYNN COMPANY

MICHAEL GALLAGHER  
MGALLAGHER@FLYNNCO.COM  
215-561-6565 X 151

BRENDAN FLYNN, SIOR  
BFLYNN@FLYNNCO.COM  
215-561-6565 X 152

RYAN WREATH  
RWREATH@FLYNNCO.COM  
215-561-6565 X 155



THE FLYNN COMPANY

WWW.FLYNNCO.COM | 1621 WOOD STREET, PHILADELPHIA, PA 19103 | 215.561.6565

## 3<sup>RD</sup> FLOOR PROPERTY HIGHLIGHTS



New to market – 7,857 SF available on 3<sup>rd</sup> floor



High-ceilings & bright space with significant frontage and great views along Market Street



Move-in ready – eight (8) offices, large conference room, & existing bullpen area that housed 65 employees



Potential for furniture to be included



Well-capitalized landlord that can fund deals and will deliver tenant improvement dollars



Asking rent: \$29.00 per SF + electric



## FULL BUILDING PROPERTY HIGHLIGHTS



1234 Market Street – 20-story, 672,115 SF class-A office building




On-site building management and responsive engineering staff



Direct concourse access to SEPTA Regional Rail and Jefferson Station




Within 2-blocks of City Hall, Jefferson University Hospital, Reading Terminal Market, & PA Convention Center

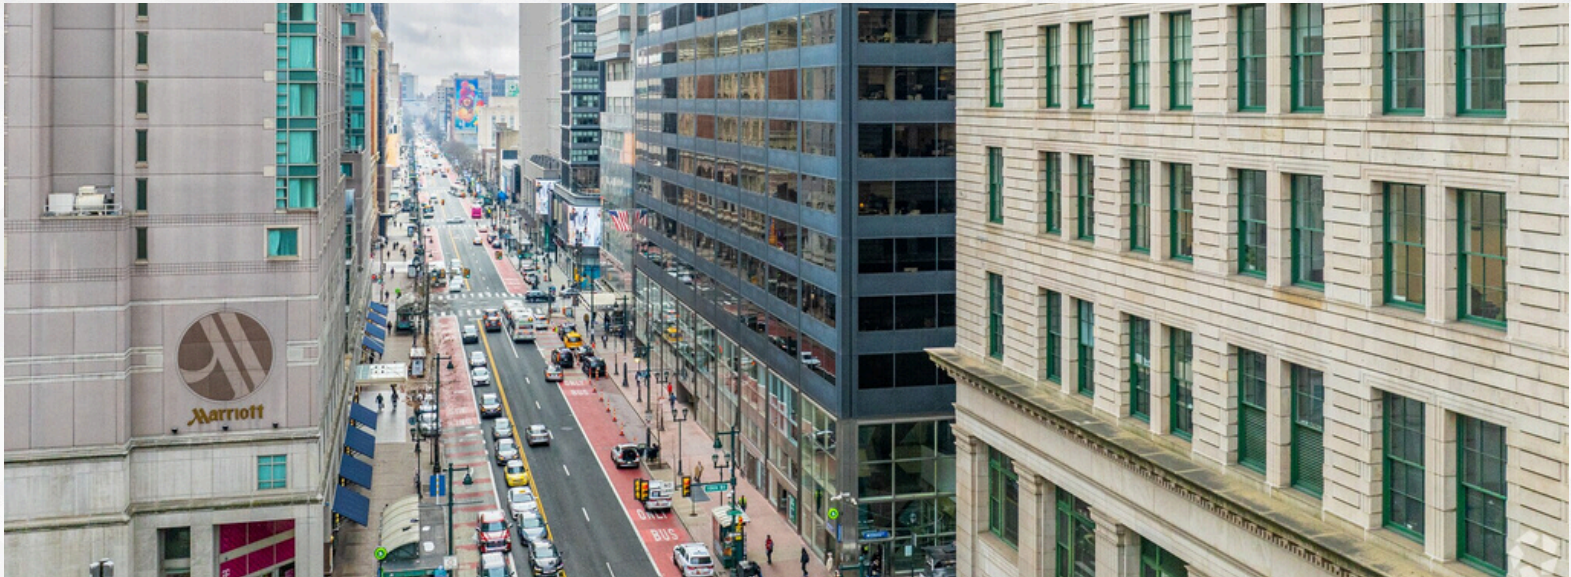


## FLOOR PLAN

### AVAILABLE 3<sup>RD</sup> FLOOR SPACE

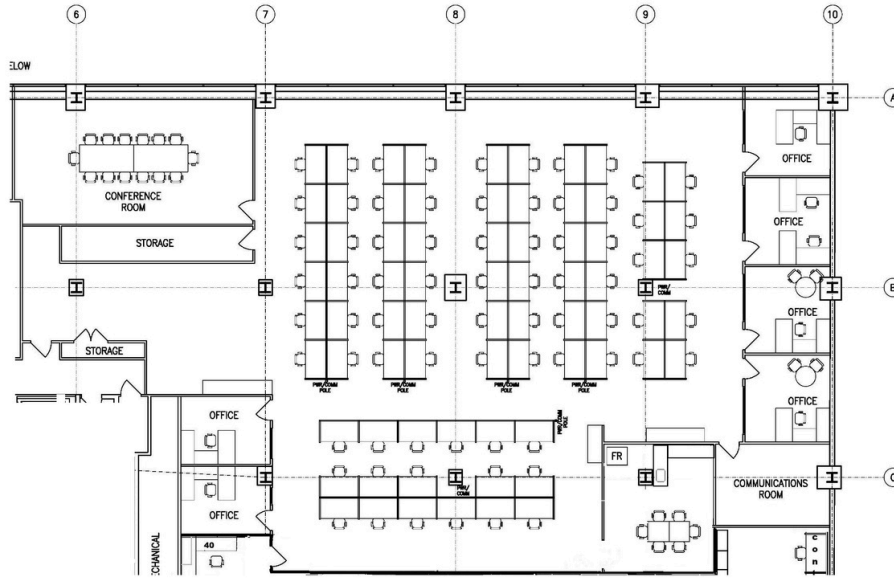

### MARKET STREET

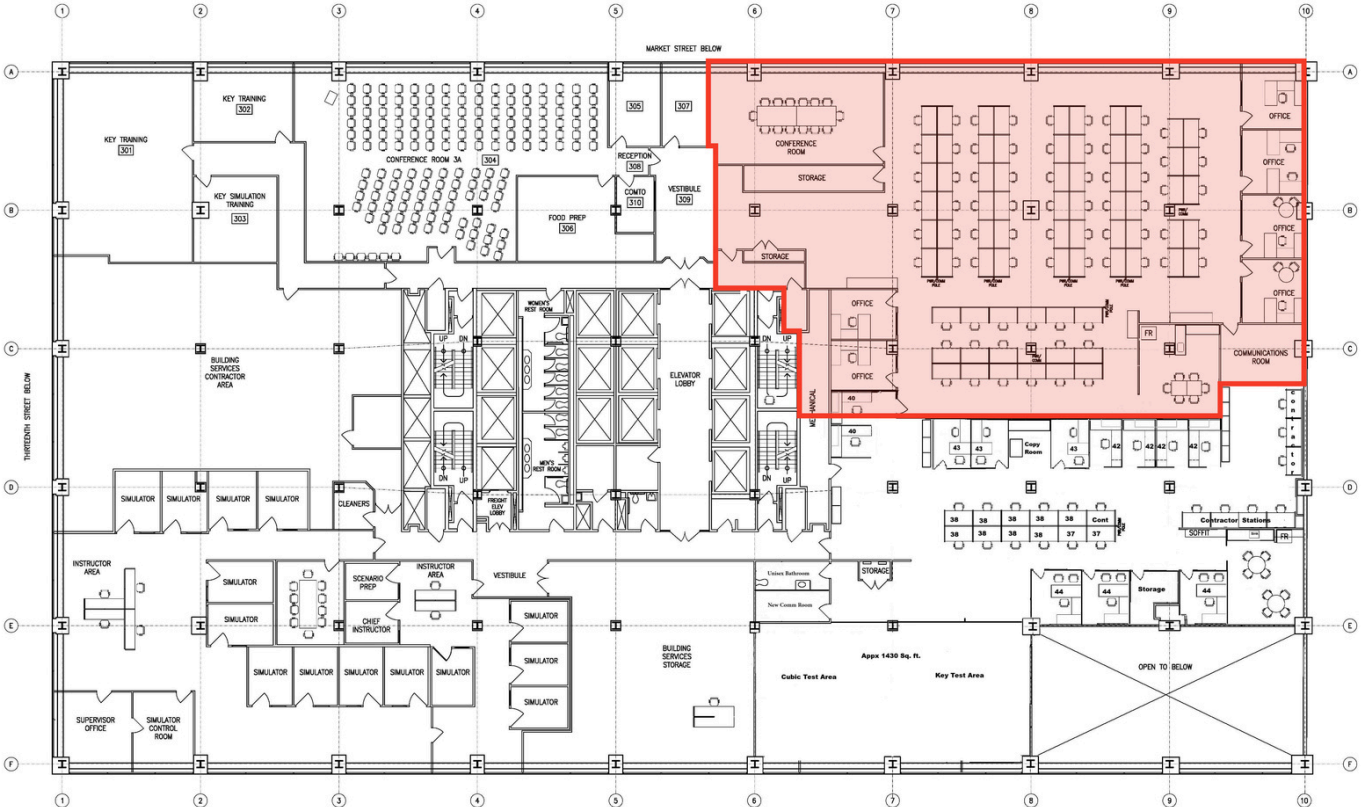

3<sup>RD</sup> FLOOR  
 ASIS SCALE: 3/32" = 1'-0"

## LOCATION



 Walk Score  
**100**

 Transit Score  
**100**

 Bike Score  
**80**