

Medical Office
For Lease

320 E McDowell Rd

PHOENIX, AZ



Overview

Property Summary

±36,331 SF 3-story multi-tenant office building located in the heart of the Central Avenue Business District.

- Approximately 5 minutes drive to Banner University, St. Joseph's Hospital & Medical Center and Barrow Neurological Hospital; less than 10 minutes to Phoenix Children's Hospital.
- ±5 minute walk to light rail station at Central Ave & McDowell Rd
- Easy access to the I-10 and SR 51 freeways
- Adjacent to retail services and restaurants
- Close to government agencies, financial institutions and universities
- Prominent building signage available along McDowell Road



Asking Rate: \$29.00/SF Full Service Gross

TI Allowance: generous

Parking: 18 reserved spaces

Covered Parking: covered reserved available

Monument Signage: available


Suite 221 ±4,043 SF

- 3 Private Offices
- 8 Exam Rooms
- Reception / Waiting Room
- MA Station / Lab
- X-Ray Room
- Admin Office
- IT Room
- 2 Restrooms




Suite 221

±4,043 SF

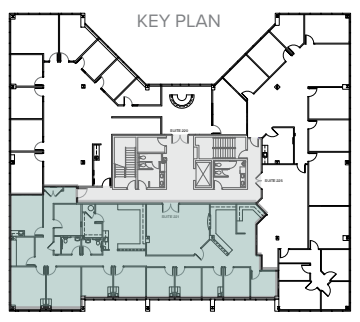

CLICK HERE 

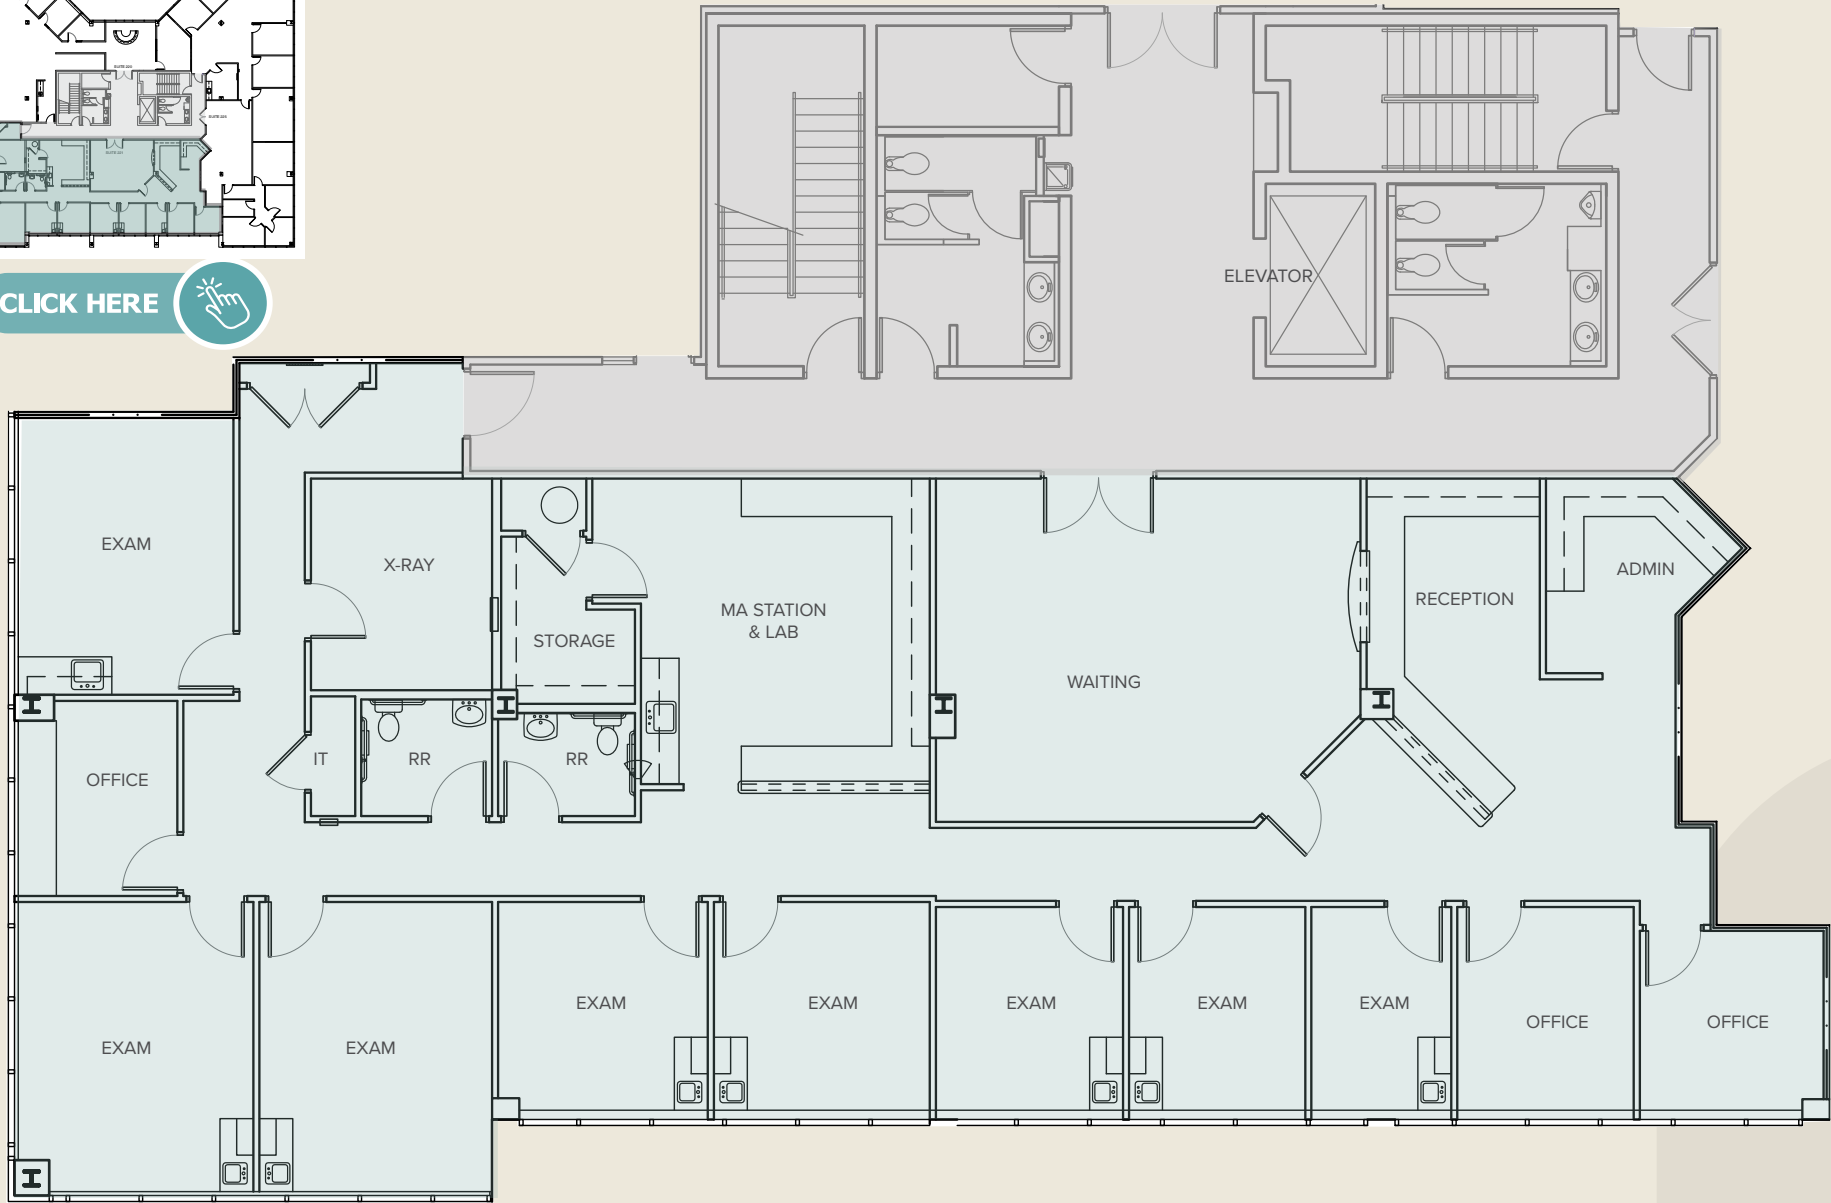


NOT TO SCALE



320 E McDowell Rd | Phoenix, AZ

Demising Option

Suite 220 ±1,368 SF

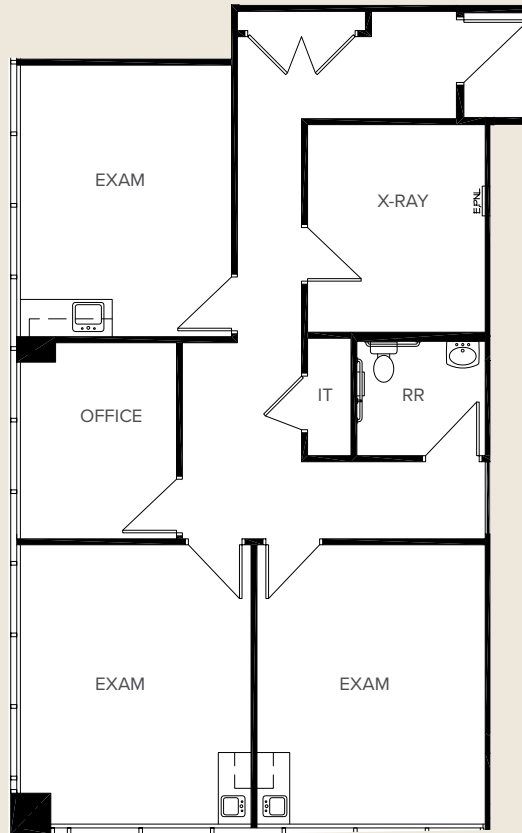

Suite 221 ±2,675 SF

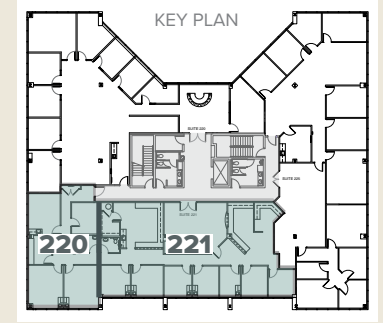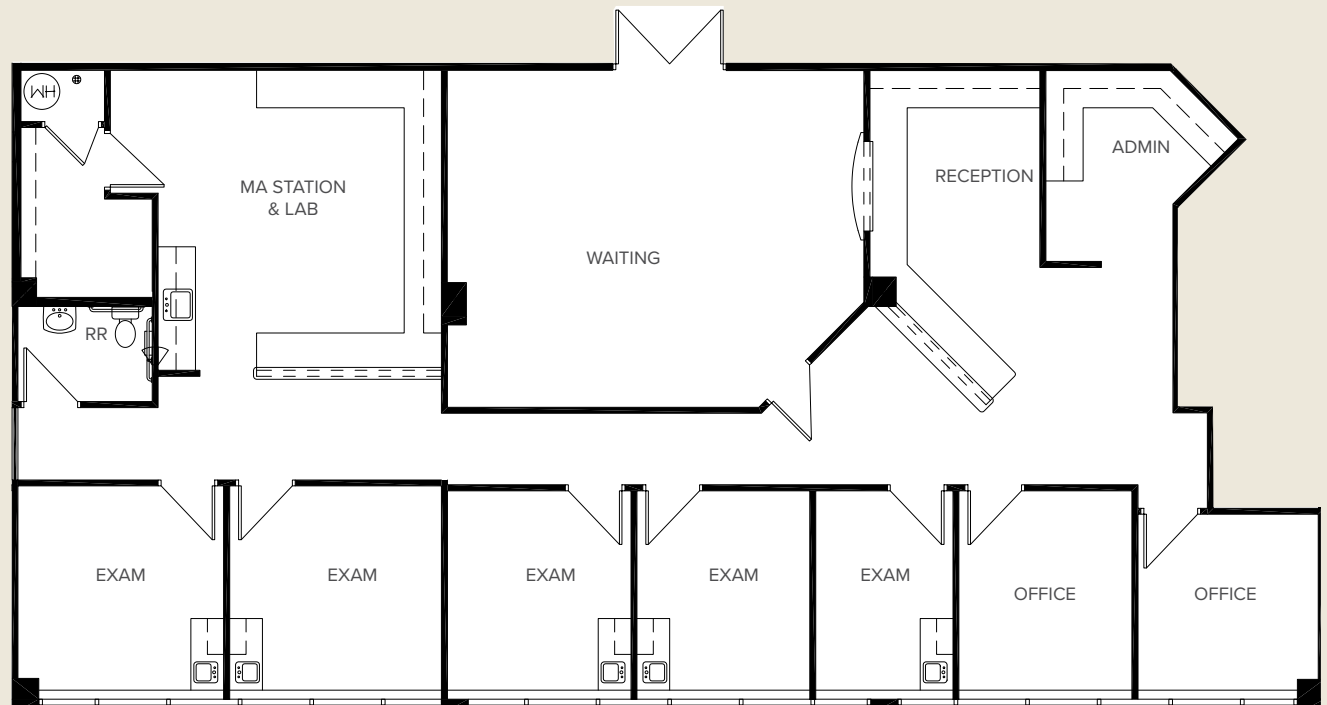

Area Overview

Close proximity to Banner University Hospital Medical Center with easy access to Interstate 10



Surrounding Area

Hospitals

- 1 Banner University Medical Center
- 2 St. Joseph's Hospital
- 3 Phoenix Children's Hospital
- 4 Valleywise Health Medical Center
- 5 VA Medical Center

Medical Schools

- 1 ASU Health Services
- 2 University of Arizona College of Medicine
- 3 Creighton University Health Sciences


Arts

- 1 Arizona School For The Arts
- 2 Phoenix Art Museum
- 3 Heard Museum

Demographics

2024	1 MILE	3 MILES
Population	20,961	144,754
Households	11,480	64,209
Median Income	\$77,791	\$87,728
Median Age	34.7	34.6

SOURCE: ESRI

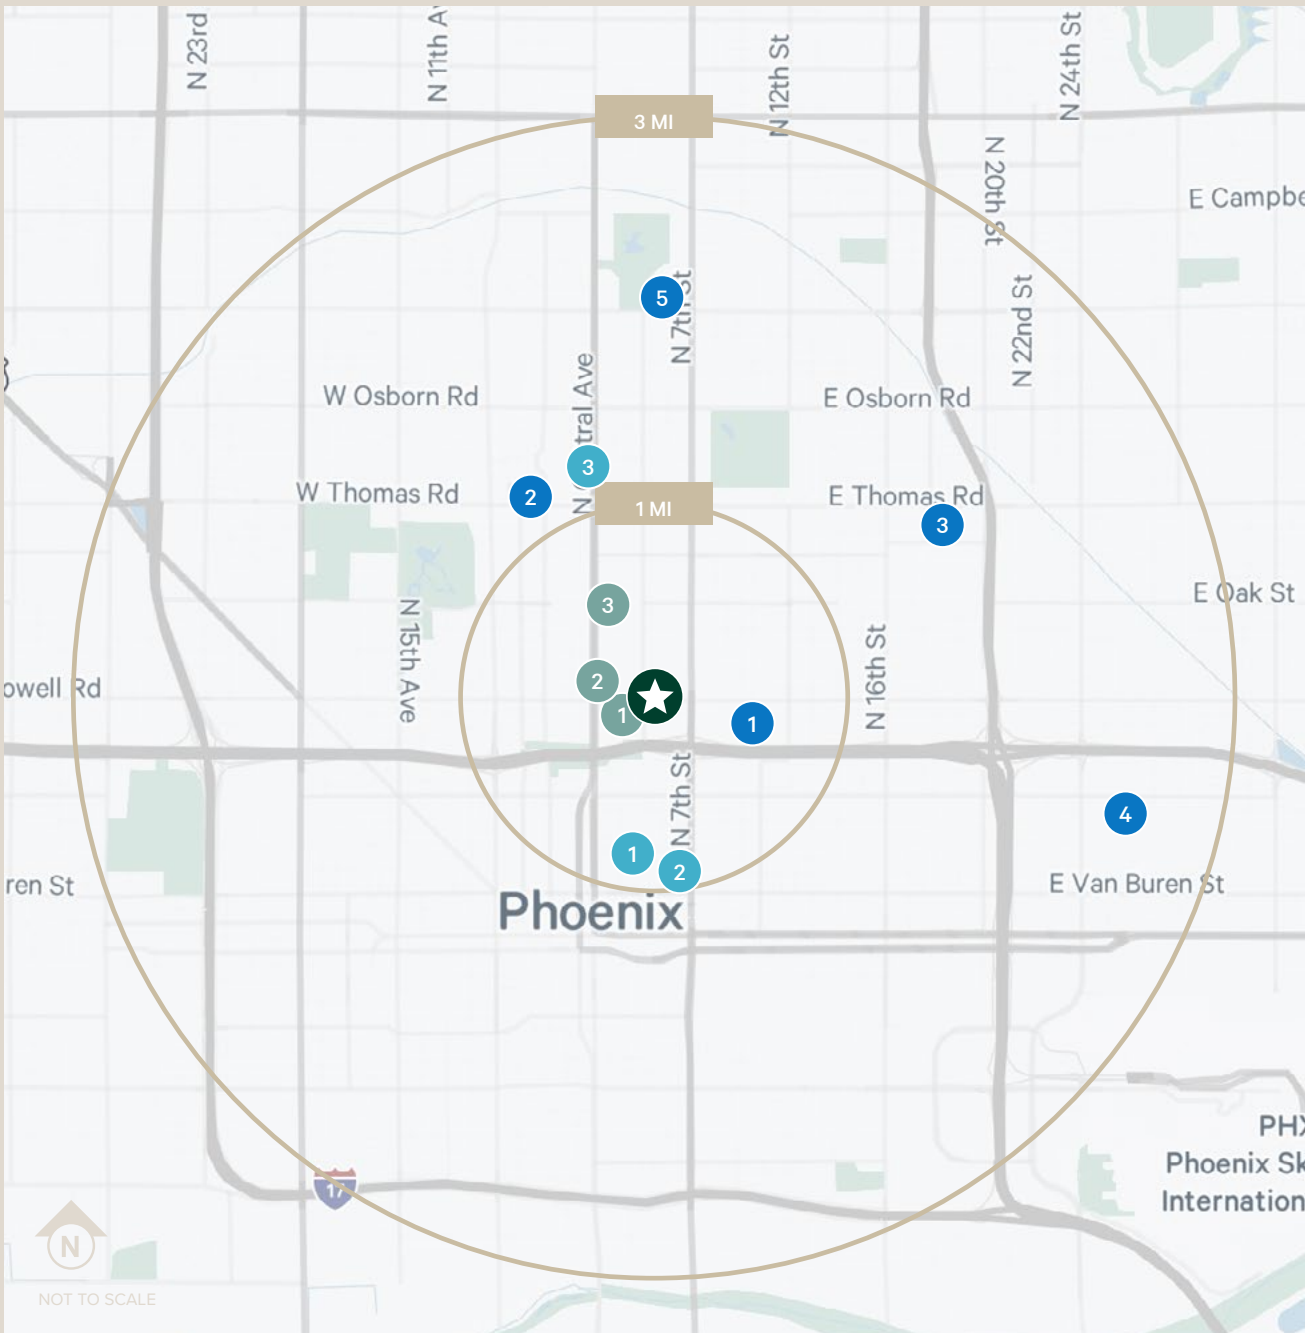

★ 320 E McDowell Rd | Phoenix, AZ

Medical Office For Lease

320 E McDowell Rd | Phoenix, AZ



FOR LEASING INFORMATION
PLEASE CONTACT:

Philip Wurth, CCIM

Senior Vice President

+1 602 369 9261

philip.wurth@cbre.com

Luke Walker

Senior Vice President

+1 602 920 6379

luke.walker@cbre.com

CBRE

© 2025 CBRE, Inc. All rights reserved. This information has been obtained from sources believed reliable but has not been verified for accuracy or completeness. CBRE, Inc. makes no guarantee, representation or warranty and accepts no responsibility or liability as to the accuracy, completeness, or reliability of the information contained herein. You should conduct a careful, independent investigation of the property and verify all information. Any reliance on this information is solely at your own risk. CBRE and the CBRE logo are service marks of CBRE, Inc. All other marks displayed on this document are the property of their respective owners, and the use of such marks does not imply any affiliation with or endorsement of CBRE. Photos herein are the property of their respective owners. Use of these images without the express written consent of the owner is prohibited.

Managed by:

LINEAGE CRE
COMMERCIAL PROPERTY MANAGEMENT