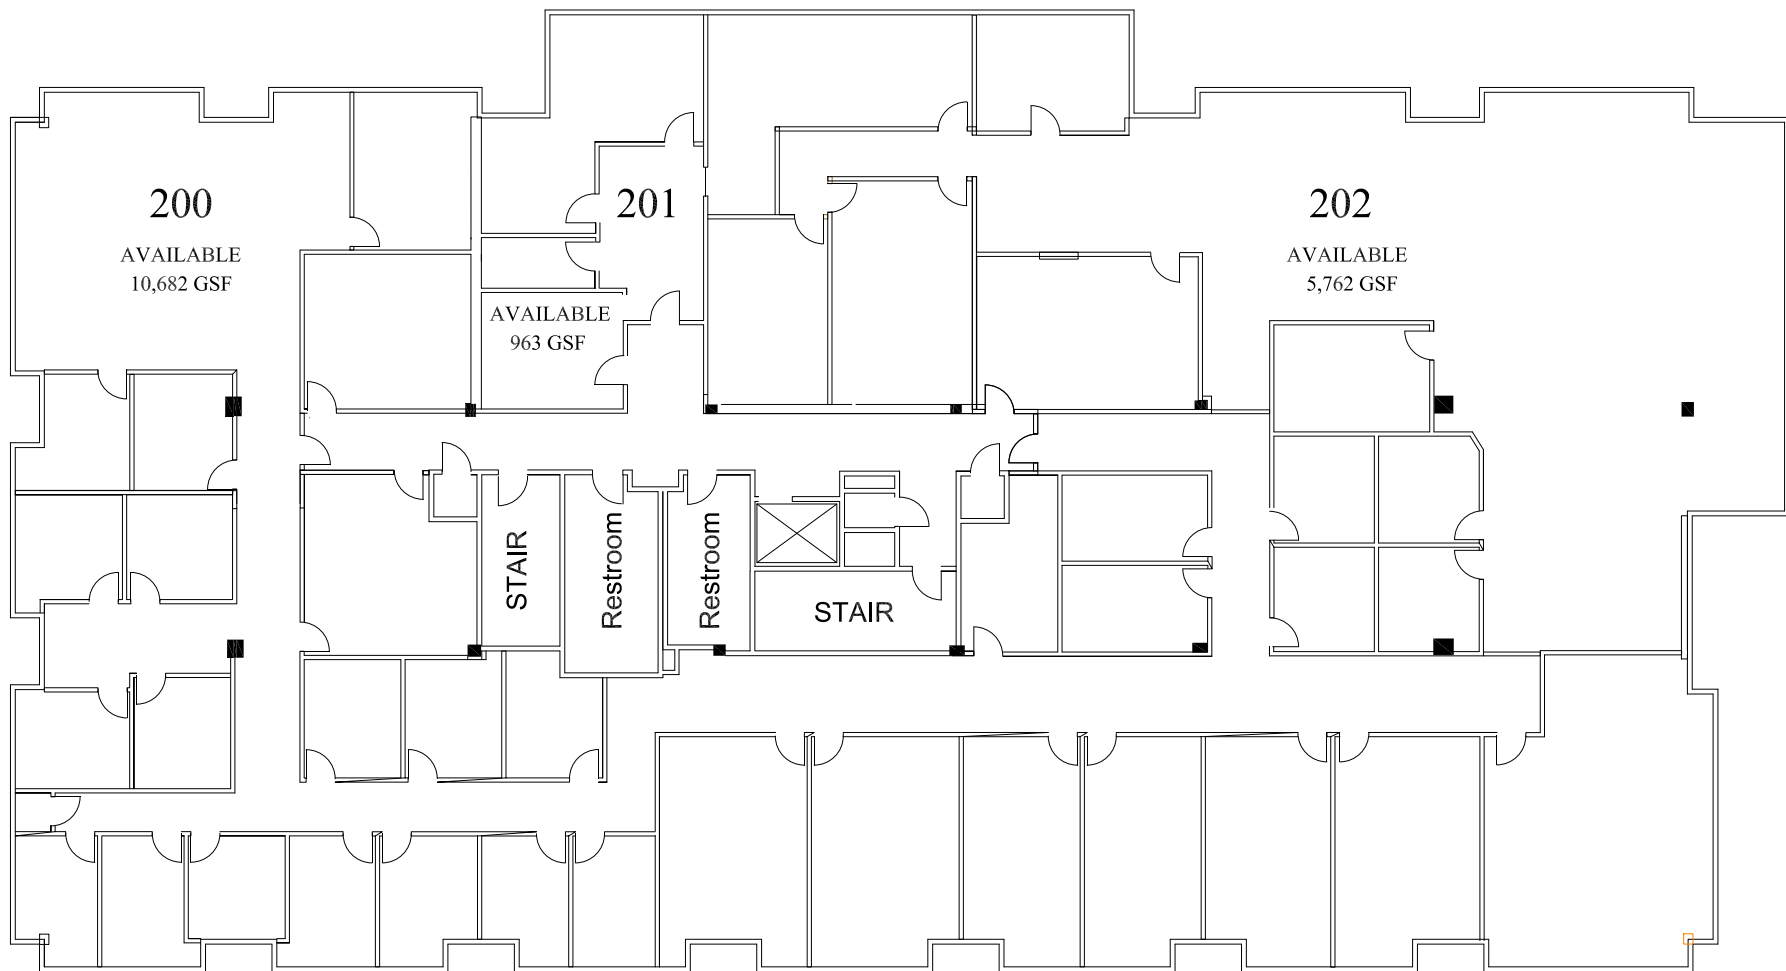


6900 ANDERSON BLVD., SECOND FLOOR, FORT WORTH, TEXAS

Contractor to verify

FLOOR PLAN

NOTE: NOT TO SCALE
ALL ALTERATIONS WILL BE EXTRA