




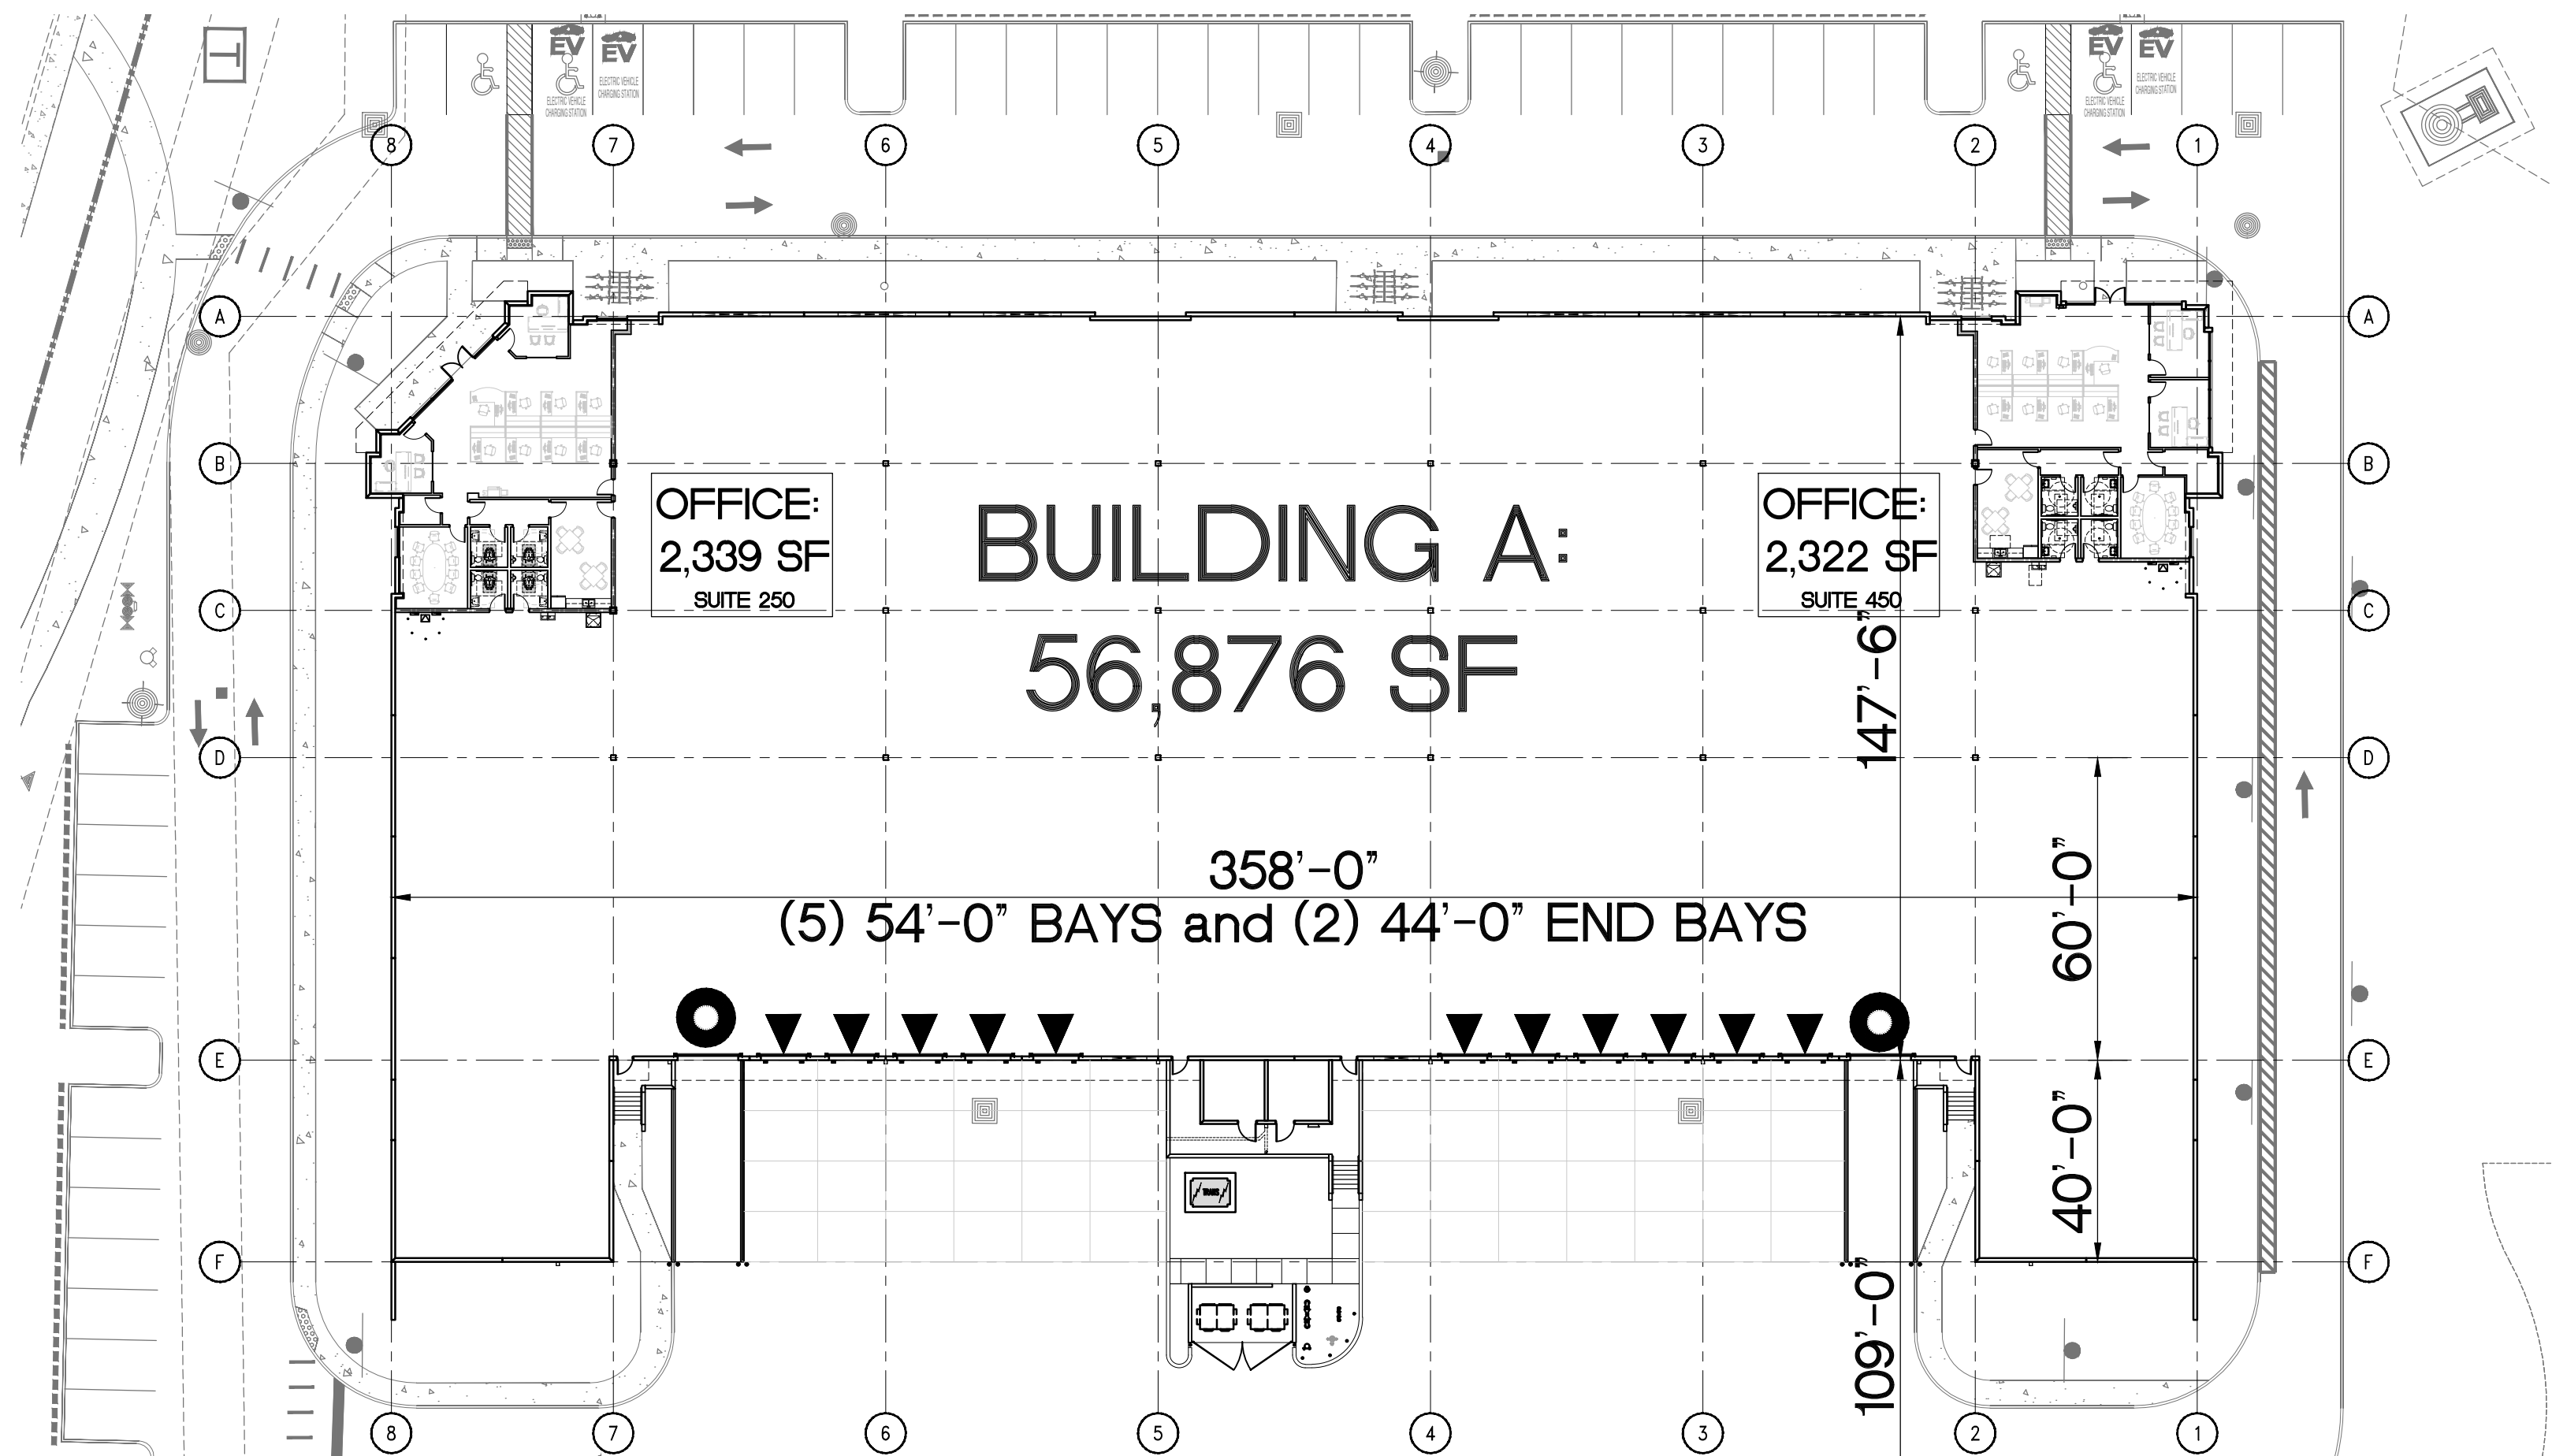

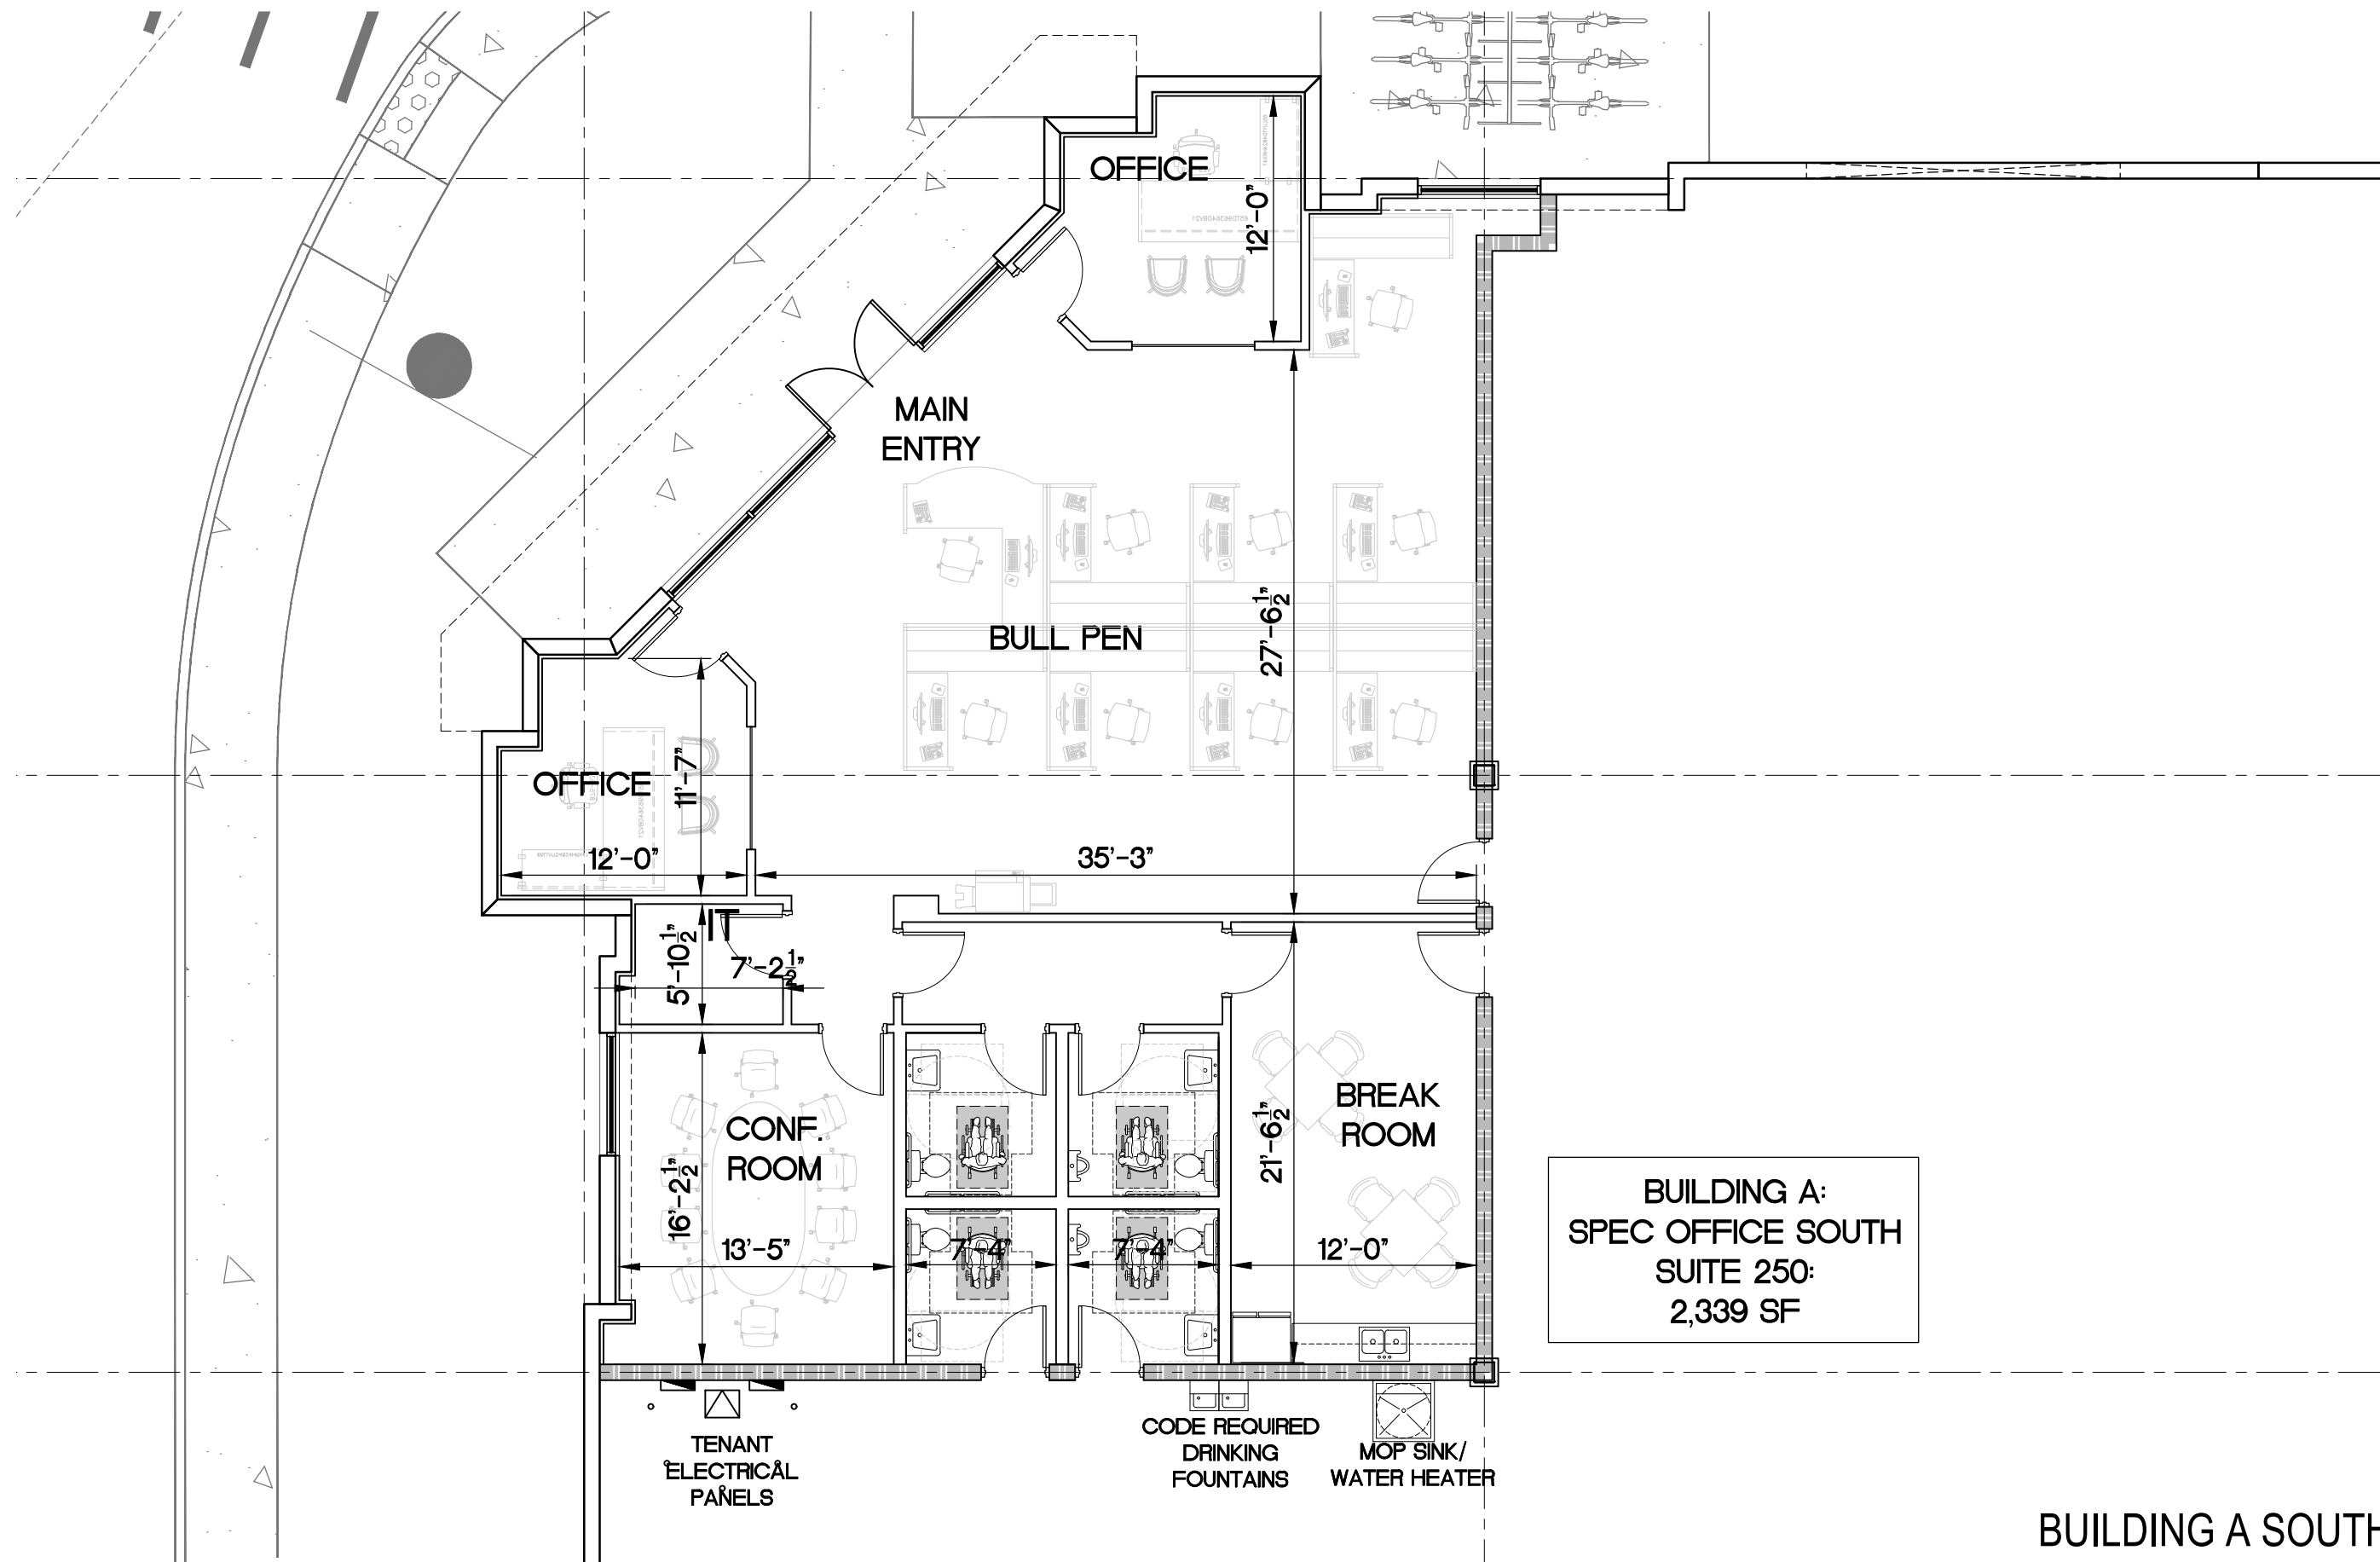

BUILDING A SOUTH

PROJECT NO. 25029	0 4' 8'	
DATE: 06/12/2026	SCALE: 1/8" = 1'-0"	SHEET: 5 of 10

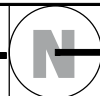

GREYSTAR™

COCOMAR SPEC OFFICES
COCONUT CREEK, FLORIDA

C M B E
ARCHITECTURE
7601 N. Federal Highway
Suite 8205
Boca Raton, FL 33487

