
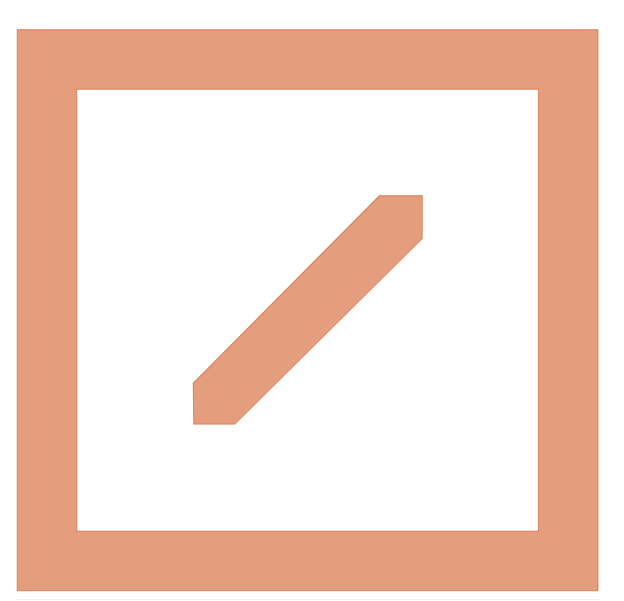


6425 USF EXIST      6425 USF PROPOSED  
 28 WKSTNS EXIST.    24 WKSTNS EXIST.  
 5 OFFICES            9 OFFICES

**INTERNAL USE ONLY**

1 2ND FLOOR, BLDG 200 - PARTITION PLAN  
 SCALE: 1/8" = 1'-0"

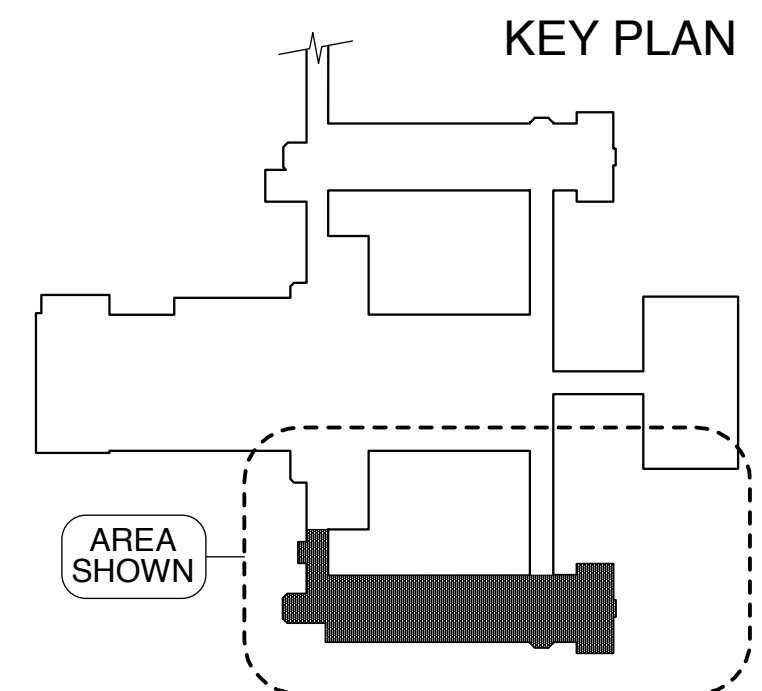

**HELICON**

HELICON DESIGN GROUP, INC.  
 ARCHITECTS  
 76 SUMMER STREET, SUITE 510  
 BOSTON, MA 02110  
 T: 617-357-4437  
 INFO@HELICONDESIGN.COM

project

**CHESTNUT GREEN  
 INTERIOR TENANT  
 IMPROVEMENTS  
 BLDG. 200  
 ELCO ADMINISTRATIVE  
 SERVICES**

Foxboro, Massachusetts

CAD FILE:

client

contractor

CONTRACTOR  
 ADDRESS  
 CITY, STATE ZIP

structural

STRUCTURAL ENGINEER  
 ADDRESS  
 CITY, STATE ZIP


MEP

MEP  
 ADDRESS  
 CITY, STATE ZIP

issue / revisions

MARK	DATE	DESCRIPTION


stamp

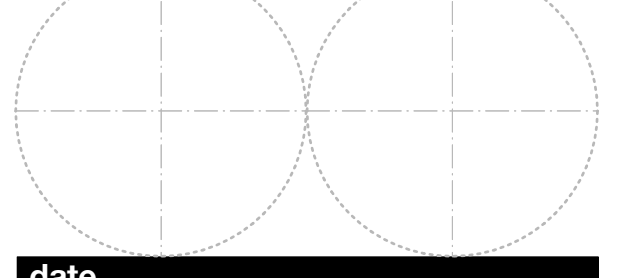

date 01-25-2025

phase DESIGN DEVELOPMENT

keyplan north

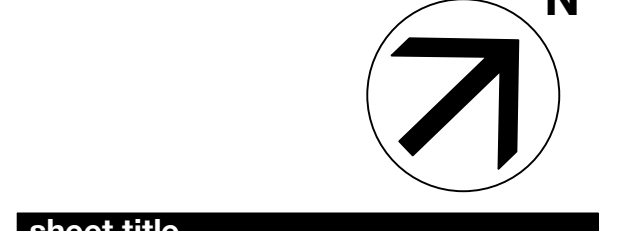

sheet title

**QBS V1  
 SPACE PLAN**

DRAWN / CHECKED  
 sheet number

**SP.102**

scale

Scale: 1/8" = 1'-0"