


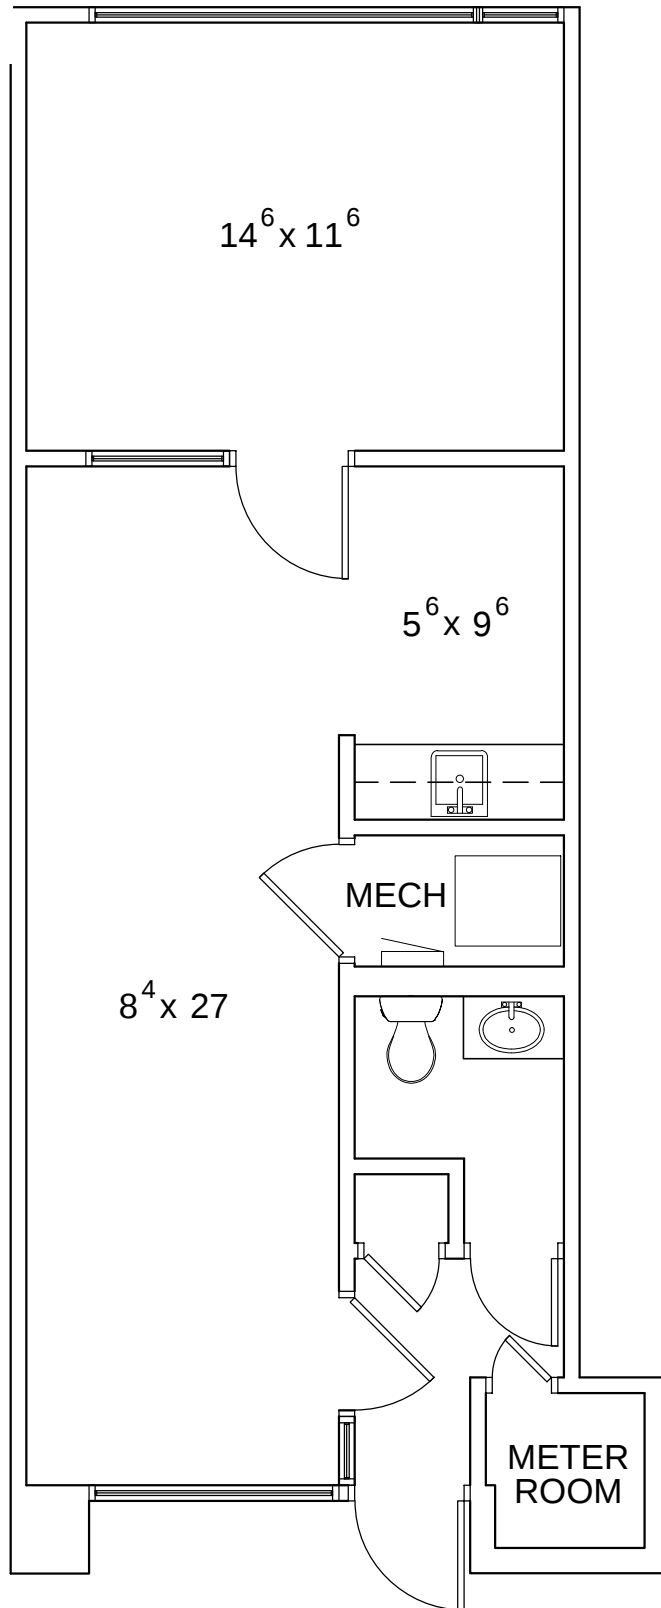

Floor Plan

Not to Scale



639 R.S.F.

This drawing indicates the general scope of the building in terms of its layout. Contractors shall field verify any critical dimensions prior to construction. This drawing has been prepared by Gensburg, Ltd. Architecture/Design, 105 Revere Dr. Suite G, Northbrook, Illinois 60062

Suite 1705
Northbrook Office Court
666 Dundee Road
Northbrook Illinois