

CROSSROADS SQUARE

8102 BLANDING BLVD | JACKSONVILLE, FL 32244

End Cap With Visibility
From Blanding Blvd



LEASING NOW

- END CAP PATIO + DRIVE THRU
- INLINE RETAIL



LEASING INFORMATION


UNIT	SIZE	DESCRIPTION	PRICE
Suite 3 Available Summer 2027	± 12,160 SF	Inline	\$19.50/SF + \$4.95/SF NNN
Suite 30 Potential for a mezzanine, 24' ceiling height	± 2,064 SF	End cap	\$29/SF + \$4.95/SF NNN

PROPERTY INFORMATION

- Distance to I-295 Interchange - 0.3 miles
- Blanding Blvd traffic count - 37,000 AADT
- I-295 traffic count- 73,500 AADT
- Parking spaces – 840 paved parking spaces
- 3 points of ingress/egress
- 3 lit monument signs
- Landlord incentives offered to qualified Tenants

DEMOGRAPHICS

	1 MILE	3 MILES	5 MILES
Population	9,398	67,796	162,946
Households	4,184	26,465	62,109
Median Age	31.7	35.8	37.1
Average Household Income	\$57,366	\$72,069	\$80,741

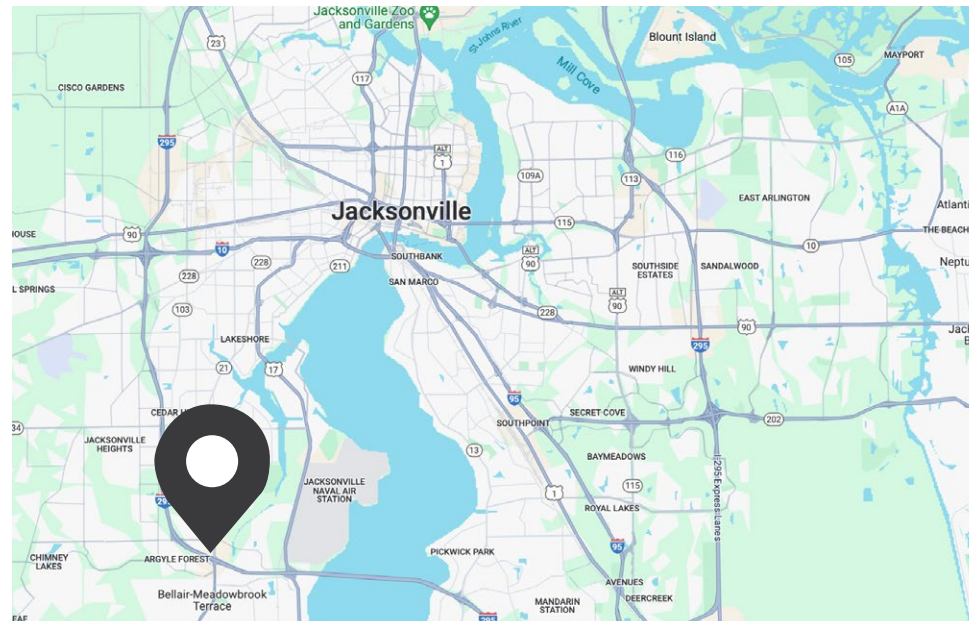

8102 Blanding Blvd | Jacksonville, FL 32244

KAYLA DEGUZMAN
D - 904.302.6930
M - 904.208.1168
kayla@cantrellmorgan.com



SITE PLAN & TENANT KEY

UNIT	TENANT
1	LARRY'S GIANT SUBS
2	COSMO PROF
3	AVAILABLE
4,5,6	AROUND THE CLOCK DAYCARE
7	ONEMAIN FINANCIAL
8	FLOOR & DECOR
9	BILLION NAIL AND SPA
10	RAW CUTS
11	G INSTITUTE
12,13	COUNTER SPELL GAMES
14	FAST SIGNS
15	PUPPY STORE
16	GRAZE CRAZE
17	REVAMP WELLNESS
18	HONEYBEE BAKERY
19	DELICIAS COLOMBIANAS
21	THE SMP FACTORY
22	HERTZ
23,24	BLANDING LAUNDRY
25	PIZZA HUT
26,27	HARBOR FREIGHT TOOLS
28	KIDS EMPIRE
29/30	SANITAS MEDICAL CENTER
30	AVAILABLE
31	AVAILABLE
OP1	CHASE ATM
OP2	RACETRACK



8102 Blanding Blvd | Jacksonville, FL 32244

KAYLA DEGUZMAN
D - 904.302.6930
M - 904.208.1168
kayla@cantrellmorgan.com



EXTERIOR PHOTOS



8102 Blanding Blvd | Jacksonville, FL 32244

KAYLA DEGUZMAN
D - 904.302.6930
M - 904.208.1168
kayla@cantrellmorgan.com



EXTERIOR PHOTOS




8102 Blanding Blvd | Jacksonville, FL 32244

KAYLA DEGUZMAN
D - 904.302.6930
M - 904.208.1168
kayla@cantrellmorgan.com




FLOOR PLAN - SUITE 3

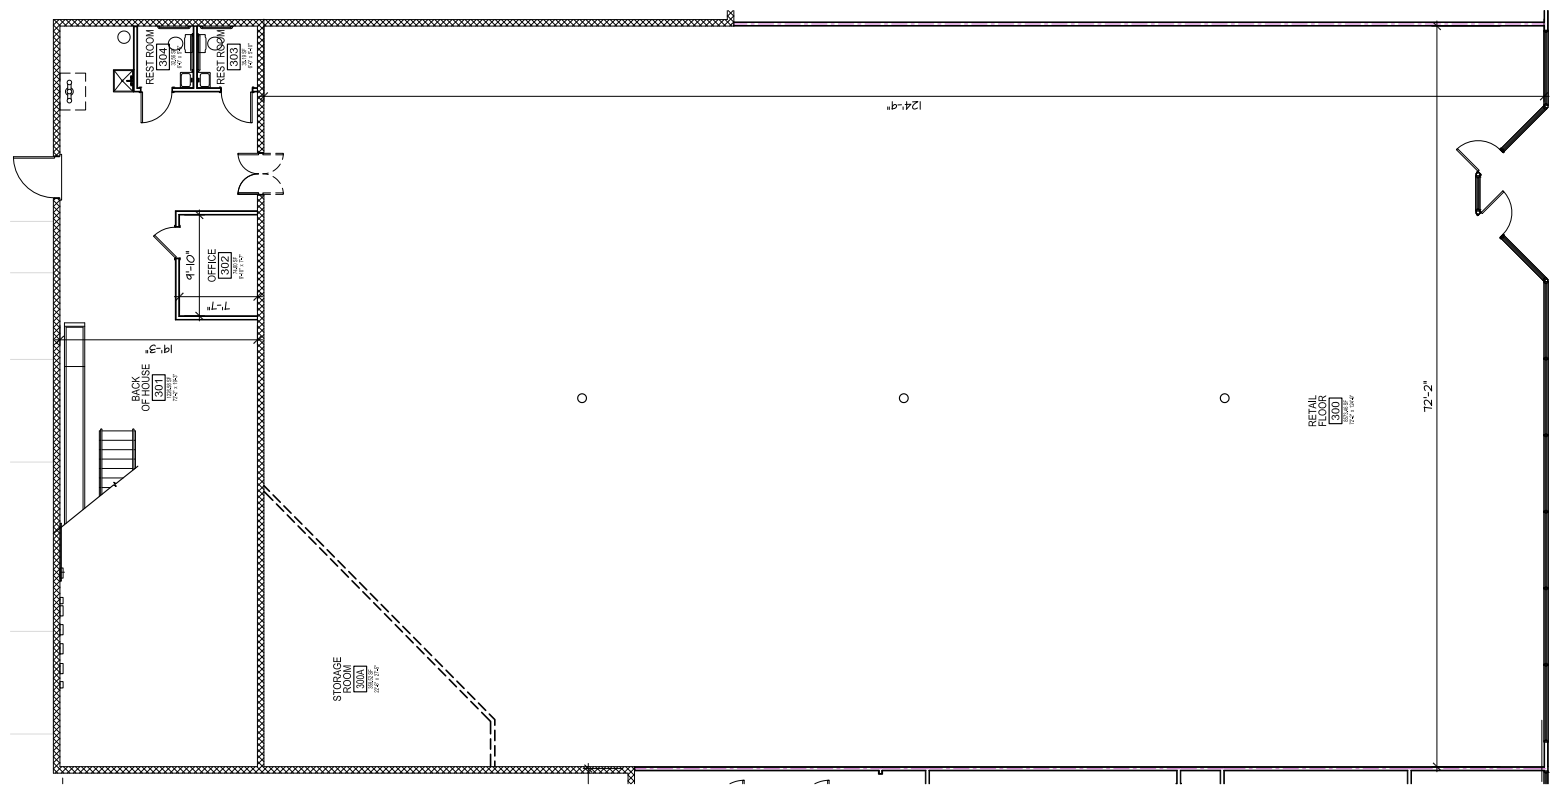


SUITE 3
12,160 SF

Available Summer 2027

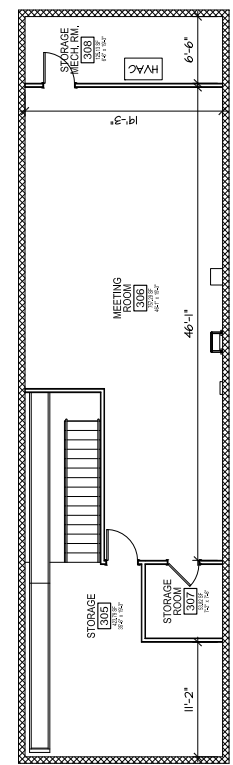

MEZZANINE - UNIT #3
SCALE: 1/8"=1'-0"

FLOOR PLAN - SUITE 30 (WITH & WITHOUT OUTDOOR SPACE)

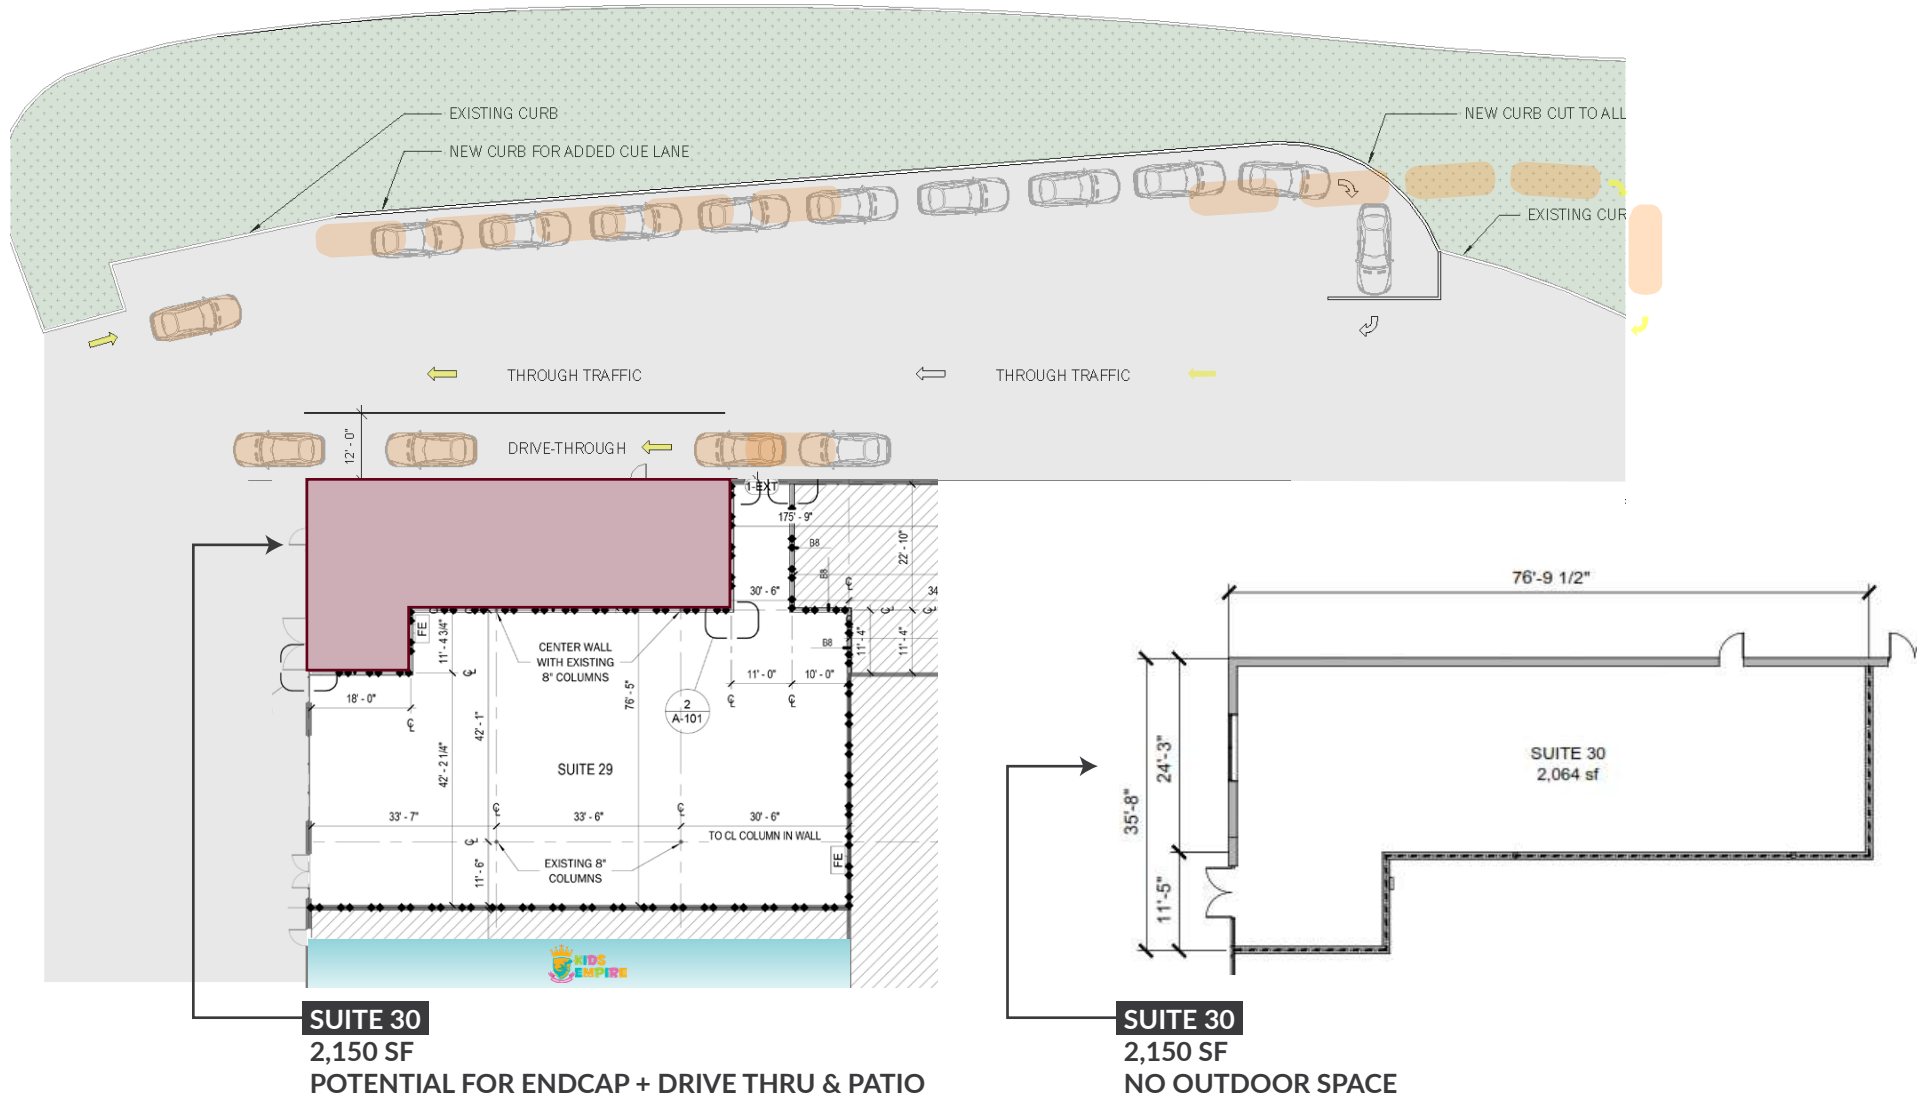

8102 Blanding Blvd | Jacksonville, FL 32244

KAYLA DEGUZMAN
D - 904.302.6930
M - 904.208.1168
kayla@cantrellmorgan.com



CROSSROADS SQUARE



8102 Blanding Blvd | Jacksonville, FL 32244

KAYLA DEGUZMAN
D - 904.302.6930
M - 904.208.1168
kayla@cantrellmorgan.com

