



FOR
LEASE

*Office/Medical use suite now available for lease
in prime location of San Ramon*

2610 CROW CANYON RD, SAN RAMON, CA 94583

Property highlights

Office and medical uses permitted

Professionally managed and maintained office building

Close proximity to I-680

Walking distance to retail, restaurants and shops

Ample parking on-site

OFFICE AVAILABILITY

SUITE 150 ±1,165 RSF

SUITE 100 ±1,581 RSF

SUITE 110 ±2,333 RSF

SIMON VOGT, SIOR

925.905.1112 | simon.vogt@kidder.com


LIC N° 01879314



KIDDER.COM

This information supplied herein is from sources we deem reliable. It is provided without any representation, warranty, or guarantee, expressed or implied as to its accuracy. Prospective Buyer or Tenant should conduct an independent investigation and verification of all matters deemed to be material, including, but not limited to, statements of income and expenses. Consult your attorney, accountant, or other professional advisor. All Kidder Mathews designs are the sole property of Kidder Mathews. Branded materials and layouts are not authorized for use by any other firm or person.

SUITE 150

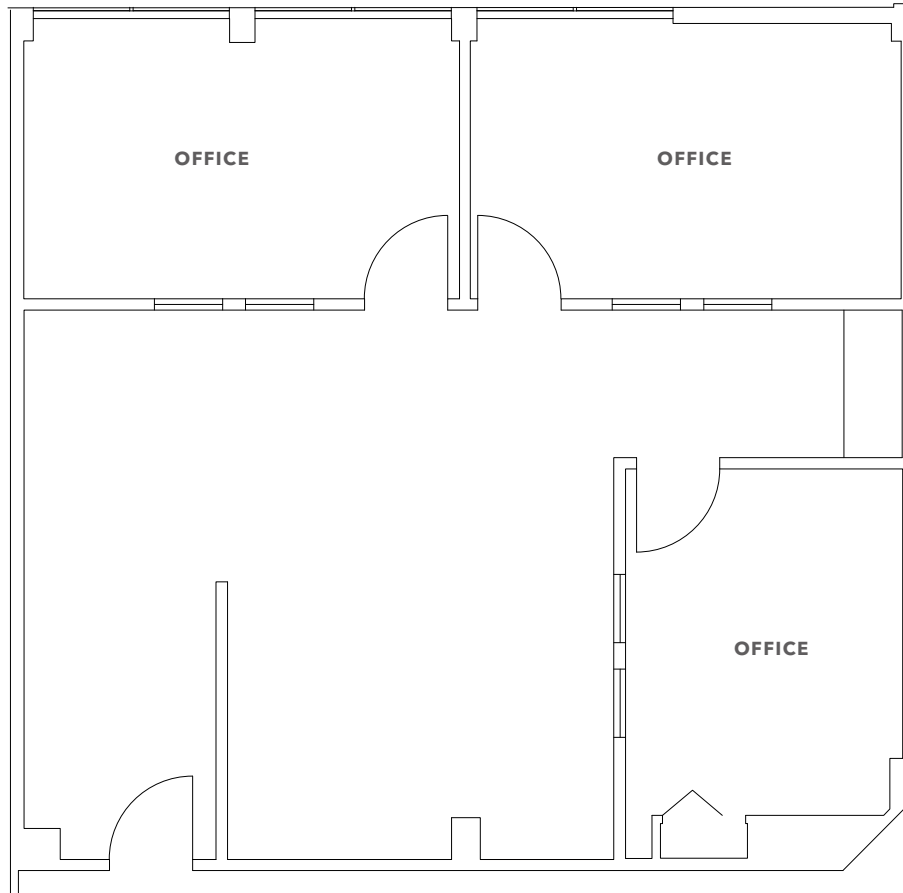

±1,165 RSF

AVAILABLE

CALL

BROKER FOR LEASE RATE

NOW

AVAILABLE

FLOOR PLAN NOT TO SCALE

KIDDER.COM

This information supplied herein is from sources we deem reliable. It is provided without any representation, warranty, or guarantee, expressed or implied as to its accuracy. Prospective Buyer or Tenant should conduct an independent investigation and verification of all matters deemed to be material, including, but not limited to, statements of income and expenses. Consult your attorney, accountant, or other professional advisor. All Kidder Mathews designs are the sole property of Kidder Mathews. Branded materials and layouts are not authorized for use by any other firm or person.

SUITE 100

±1,581 RSF


AVAILABLE

CALL

BROKER FOR LEASE RATE

NOW

AVAILABLE

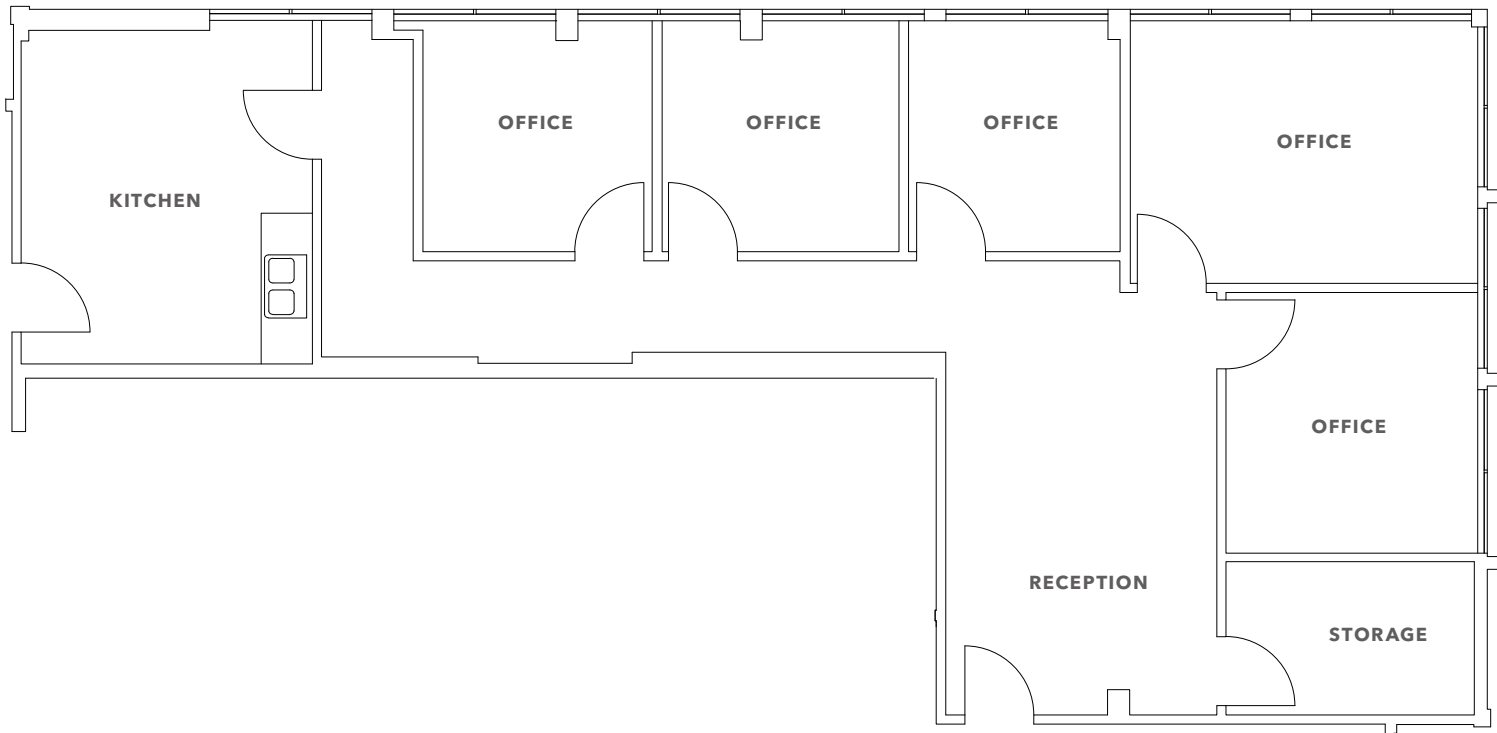


FLOOR PLAN NOT TO SCALE

KIDDER.COM

This information supplied herein is from sources we deem reliable. It is provided without any representation, warranty, or guarantee, expressed or implied as to its accuracy. Prospective Buyer or Tenant should conduct an independent investigation and verification of all matters deemed to be material, including, but not limited to, statements of income and expenses. Consult your attorney, accountant, or other professional advisor. All Kidder Mathews designs are the sole property of Kidder Mathews. Branded materials and layouts are not authorized for use by any other firm or person.

SUITE 110

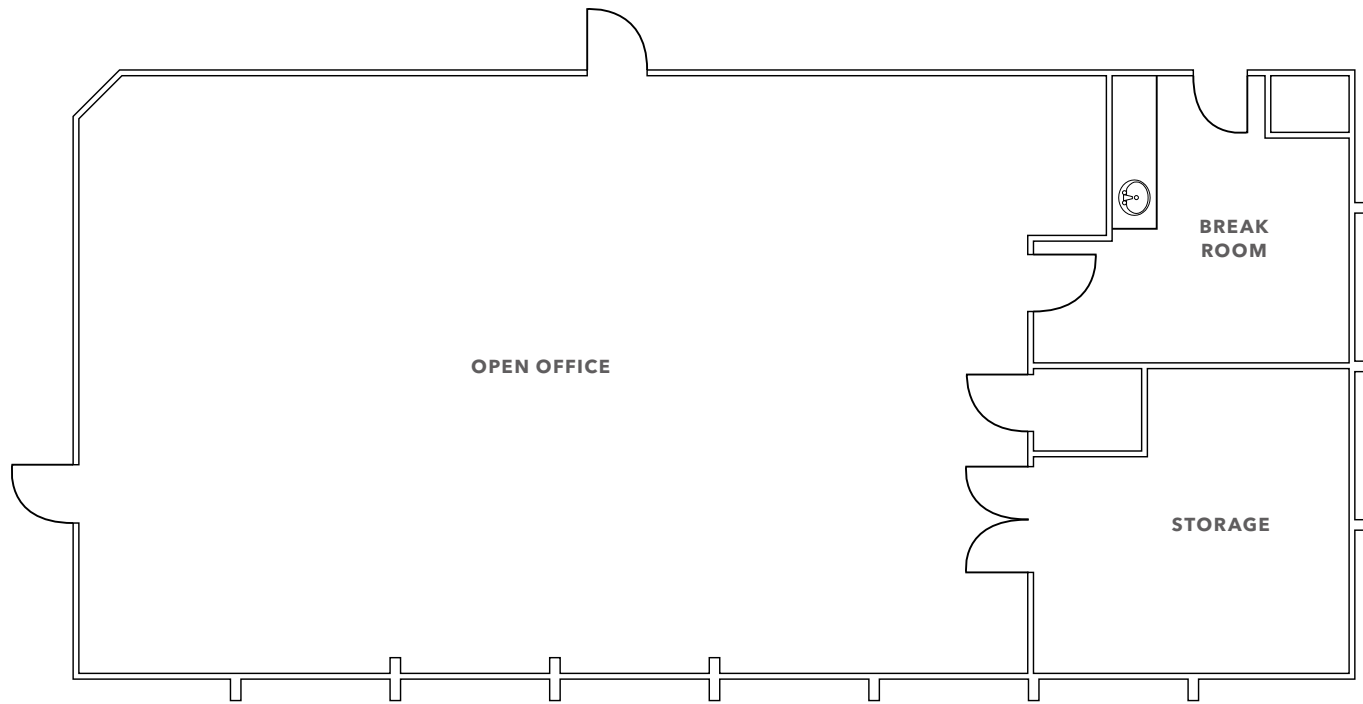

±2,333 RSF

AVAILABLE

CALL

BROKER FOR LEASE RATE

NOW

AVAILABLE

Directly off the lobby

Ground floor corner unit


Open area

Storage room

Break room

FLOOR PLAN NOT TO SCALE

FIRST FLOOR

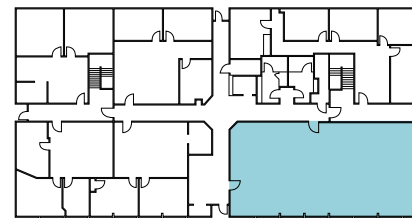

KIDDER.COM

This information supplied herein is from sources we deem reliable. It is provided without any representation, warranty, or guarantee, expressed or implied as to its accuracy. Prospective Buyer or Tenant should conduct an independent investigation and verification of all matters deemed to be material, including, but not limited to, statements of income and expenses. Consult your attorney, accountant, or other professional advisor. All Kidder Mathews designs are the sole property of Kidder Mathews. Branded materials and layouts are not authorized for use by any other firm or person.

SUITE 110



KIDDER.COM

This information supplied herein is from sources we deem reliable. It is provided without any representation, warranty, or guarantee, expressed or implied as to its accuracy. Prospective Buyer or Tenant should conduct an independent investigation and verification of all matters deemed to be material, including, but not limited to, statements of income and expenses. Consult your attorney, accountant, or other professional advisor. All Kidder Mathews designs are the sole property of Kidder Mathews. Branded materials and layouts are not authorized for use by any other firm or person.





Suite 110 Highlights

1st floor prime location next to the building entrance

Floor outlets throughout

Electronic blinds

Storage room

Break room

SIMON VOGT, SIOR

925.905.1112 | simon.vogt@kidder.com

LIC N° 01879314

KIDDER.COM

This information supplied herein is from sources we deem reliable. It is provided without any representation, warranty, or guarantee, expressed or implied as to its accuracy. Prospective Buyer or Tenant should conduct an independent investigation and verification of all matters deemed to be material, including, but not limited to, statements of income and expenses. Consult your attorney, accountant, or other professional advisor. All Kidder Mathews designs are the sole property of Kidder Mathews. Branded materials and layouts are not authorized for use by any other firm or person.





2610 CROW CANYON RD

For more information on this property, please contact

SIMON VOGT, SIOR
 925.905.1112
 simon.vogt@kiddier.com
 LIC N° 01879314

KIDDER.COM

This information supplied herein is from sources we deem reliable. It is provided without any representation, warranty, or guarantee, expressed or implied as to its accuracy. Prospective Buyer or Tenant should conduct an independent investigation and verification of all matters deemed to be material, including, but not limited to, statements of income and expenses. Consult your attorney, accountant, or other professional advisor. All Kidder Mathews designs are the sole property of Kidder Mathews. Branded materials and layouts are not authorized for use by any other firm or person.

