

FOR LEASE



24025 KATY FWY, KATY, TX 77494

KATY I-10 SHOPS

2,000 SQ FT 2nd Gen Restaurant End Cap

9,600 SQ FT (Divisible) 2nd Floor 2nd Gen Retail/Office/Medical




daniel@jar-re.com
713-635-9918
2409 Commerce St, Ste. 1A
Houston, TX 77003

FOR LEASE

PROPERTY HIGHLIGHTS

- SWQ of I-10 & Grand Pkwy; I-10 Frontage
- Driveway access to Grand Pkwy & Costco
- Ample parking, greater than 200 spaces
- Proximity: Costco, Memorial Hermann
- Traffic Counts: 140,000+ VPD
- Turn-key 2nd Gen restaurant end cap
- 2nd Floor open white box with high-end finishes

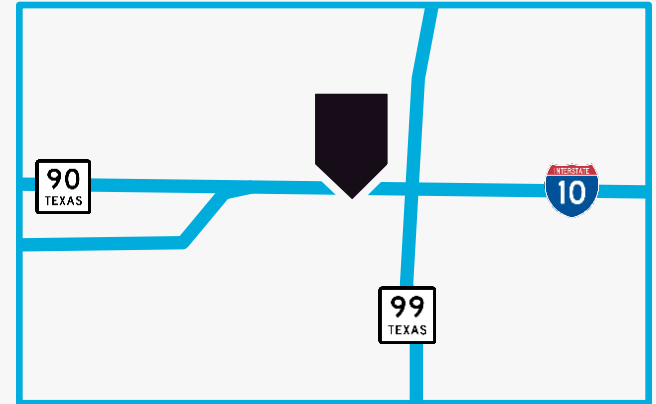

AREA DEMOGRAPHICS

	2 MI	5 MI
Population	52,888	278,927
Avg HH Income	\$107,701	\$126,875
Households	18,362	91,311



24025 KATY FWY, KATY, TX 77494

KATY I-10 SHOPS

2,000 SQ FT 2nd Gen Restaurant End Cap

9,600 SQ FT (Divisible) 2nd Floor 2nd Gen Retail/Office/Medical



daniel@jar-re.com
713-635-9918
2409 Commerce St, Ste. 1A
Houston, TX 77003

FOR LEASE

ADDITIONAL HIGHLIGHTS



- 40,000 RSF
- Call for pricing
- Proximity: Costco, Memorial Hermann, Katy hospitals
- Tenants: Safelite, Roberts Carpet, Work Force Solutions, Geico

RESTAURANT HIGHLIGHTS

- Turn-Key Build Out
- Equipment list available upon request
- Outdoor patio can be added

2ND FLOOR HIGHLIGHTS

- Elevator and stair access
- Wraparound covered breezeway
- Open concept retail with high-end finishes and two sets of men's and women's bathrooms, bar and private office area; strong fit for salon suites, medical; potentially divisible.

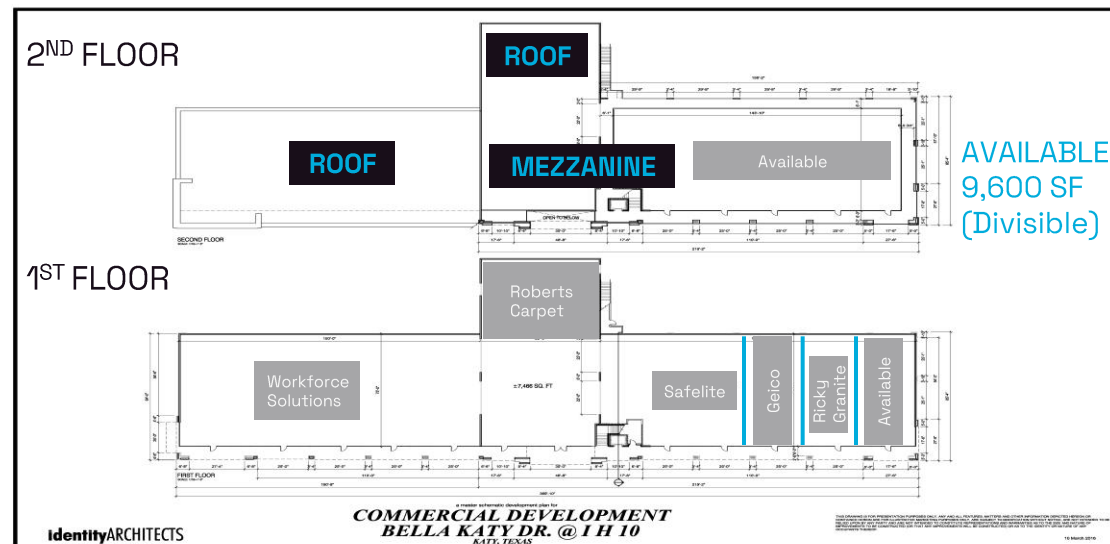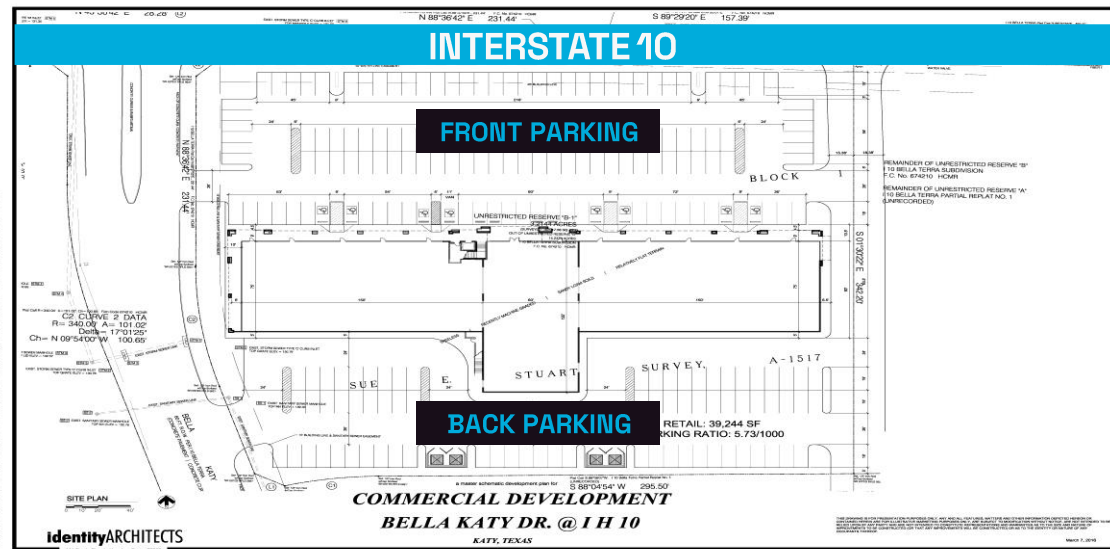

24025 KATY FWY, KATY, TX 77494

KATY I-10 SHOPS

2,000 SQ FT 2nd Gen Restaurant End Cap

9,600 SQ FT (Divisible) 2nd Floor 2nd Gen Retail/Office/Medical



daniel@jar-re.com
713-635-9918
2409 Commerce St, Ste. 1A
Houston, TX 77003

FOR LEASE

2nd Gen Restaurant



24025 KATY FWY, KATY, TX 77494

KATY I-10 SHOPS

2,000 SQ FT 2nd Gen Restaurant End Cap

9,600 SQ FT (Divisible) 2nd Floor 2nd Gen Retail/Office/Medical

JAR REAL ESTATE


daniel@jar-re.com

713-635-9918

2409 Commerce St, Ste. 1A
Houston, TX 77003

FOR LEASE

Second Floor

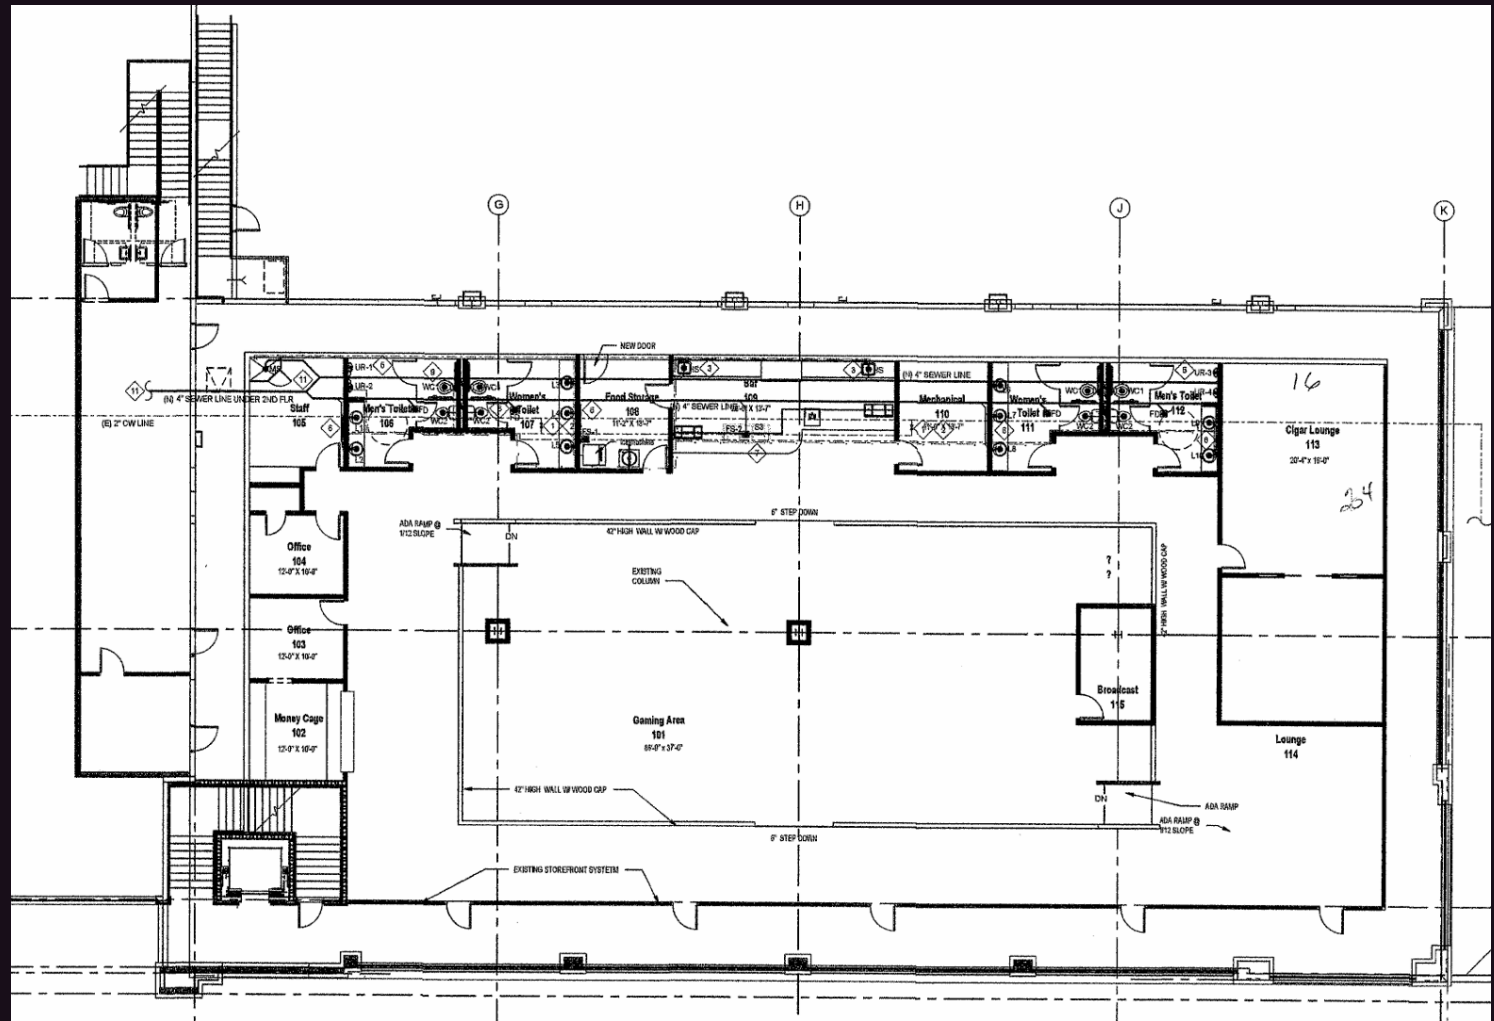

24025 KATY FWY, KATY, TX 77494

KATY I-10 SHOPS

2,000 SQ FT 2nd Gen Restaurant End Cap

9,600 SQ FT (Divisible) 2nd Floor 2nd Gen Retail/Office/Medical



daniel@jar-re.com
713-635-9918
2409 Commerce St, Ste. 1A
Houston, TX 77003

FOR LEASE

*LOCATIONS OF SURROUNDING
RETAILERS ARE APPROXIMATE
AND SIZE NOT TO SCALE



24025 KATY FWY, KATY, TX 77494

KATY I-10 SHOPS

2,000 SQ FT 2nd Gen Restaurant End Cap

9,600 SQ FT (Divisible) 2nd Floor 2nd Gen Retail/Office/Medical

DISCLAIMER: The information contained herein while based upon data supplied by sources deemed reliable, is subject to errors and omissions and is not in any way warranted by JAR Real Estate, LLC or by any agent, principal or employee of JAR Real Estate, LLC.

JAR REAL ESTATE

daniel@jar-re.com
713-635-9918
2409 Commerce St, Ste. 1A
Houston, TX 77003