



666 MASSACHUSETTS AVE., UNIT 1
 BOSTON, MA

SCALE: 1/4" = 1'-0"

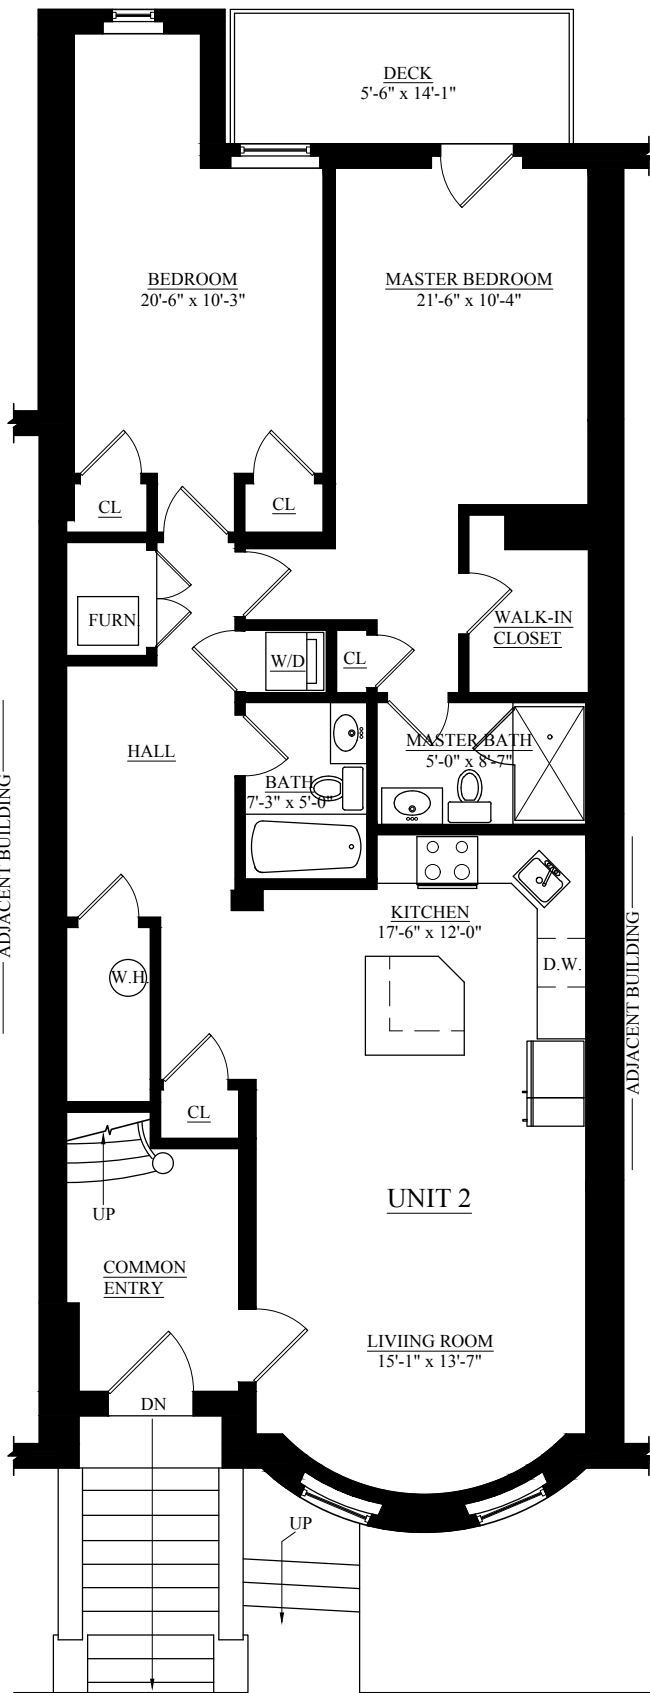


666 MASSACHUSETTS AVE., UNIT 2
BOSTON, MA

SCALE: 1/4" = 1'-0"

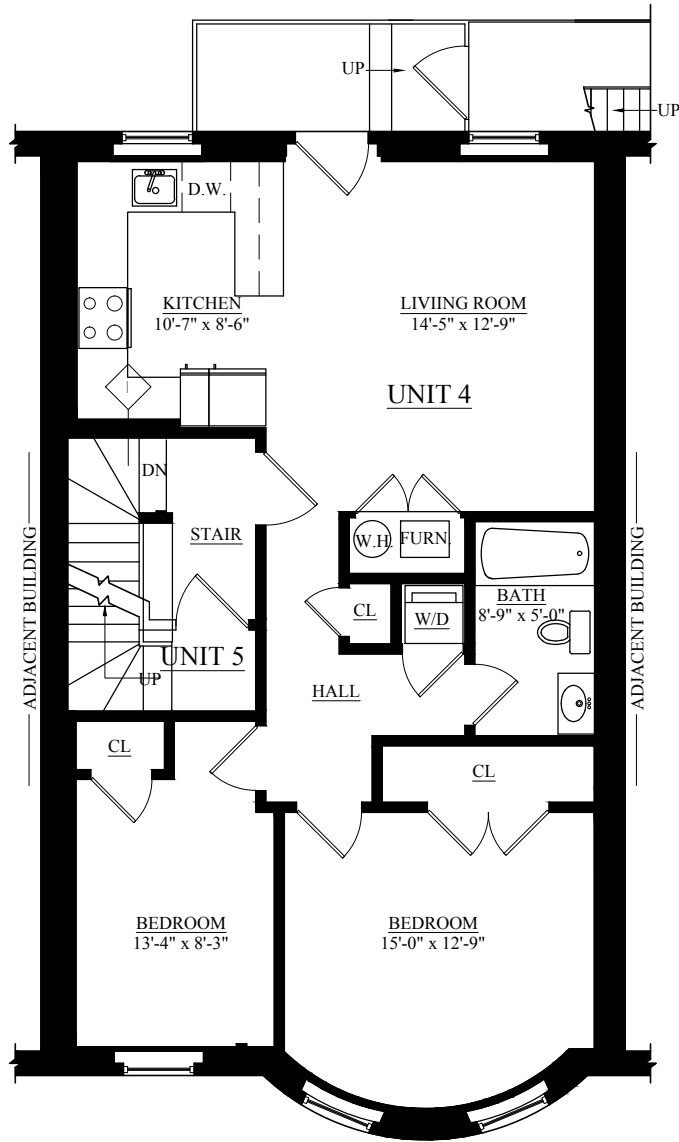


666 MASSACHUSETTS AVE., UNIT 4
 BOSTON, MA

SCALE: 1/4" = 1'-0"

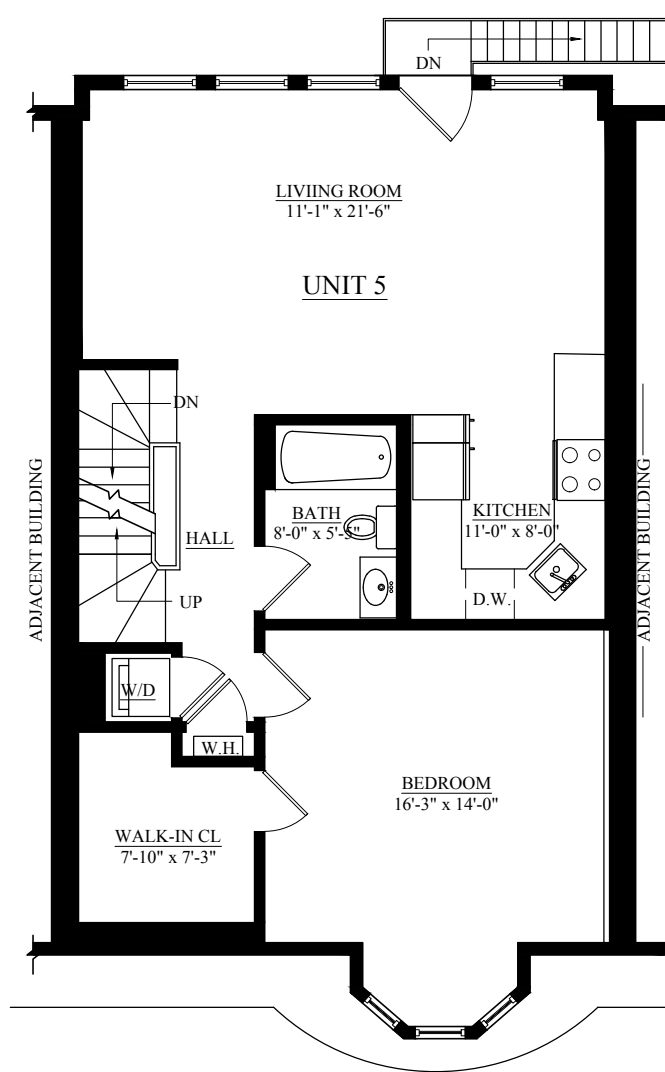

666 MASSACHUSETTS AVE., UNIT 5
 BOSTON, MA

SCALE: 1/4" = 1'-0"

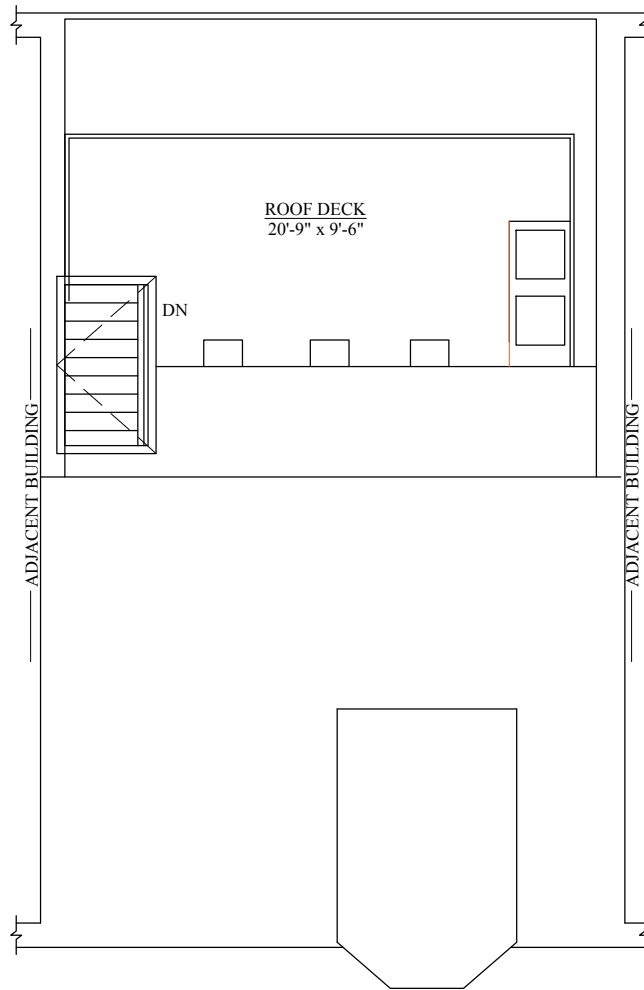

666 MASSACHUSETTS AVE., ROOF
BOSTON, MA

SCALE: 1/4" = 1'-0"