


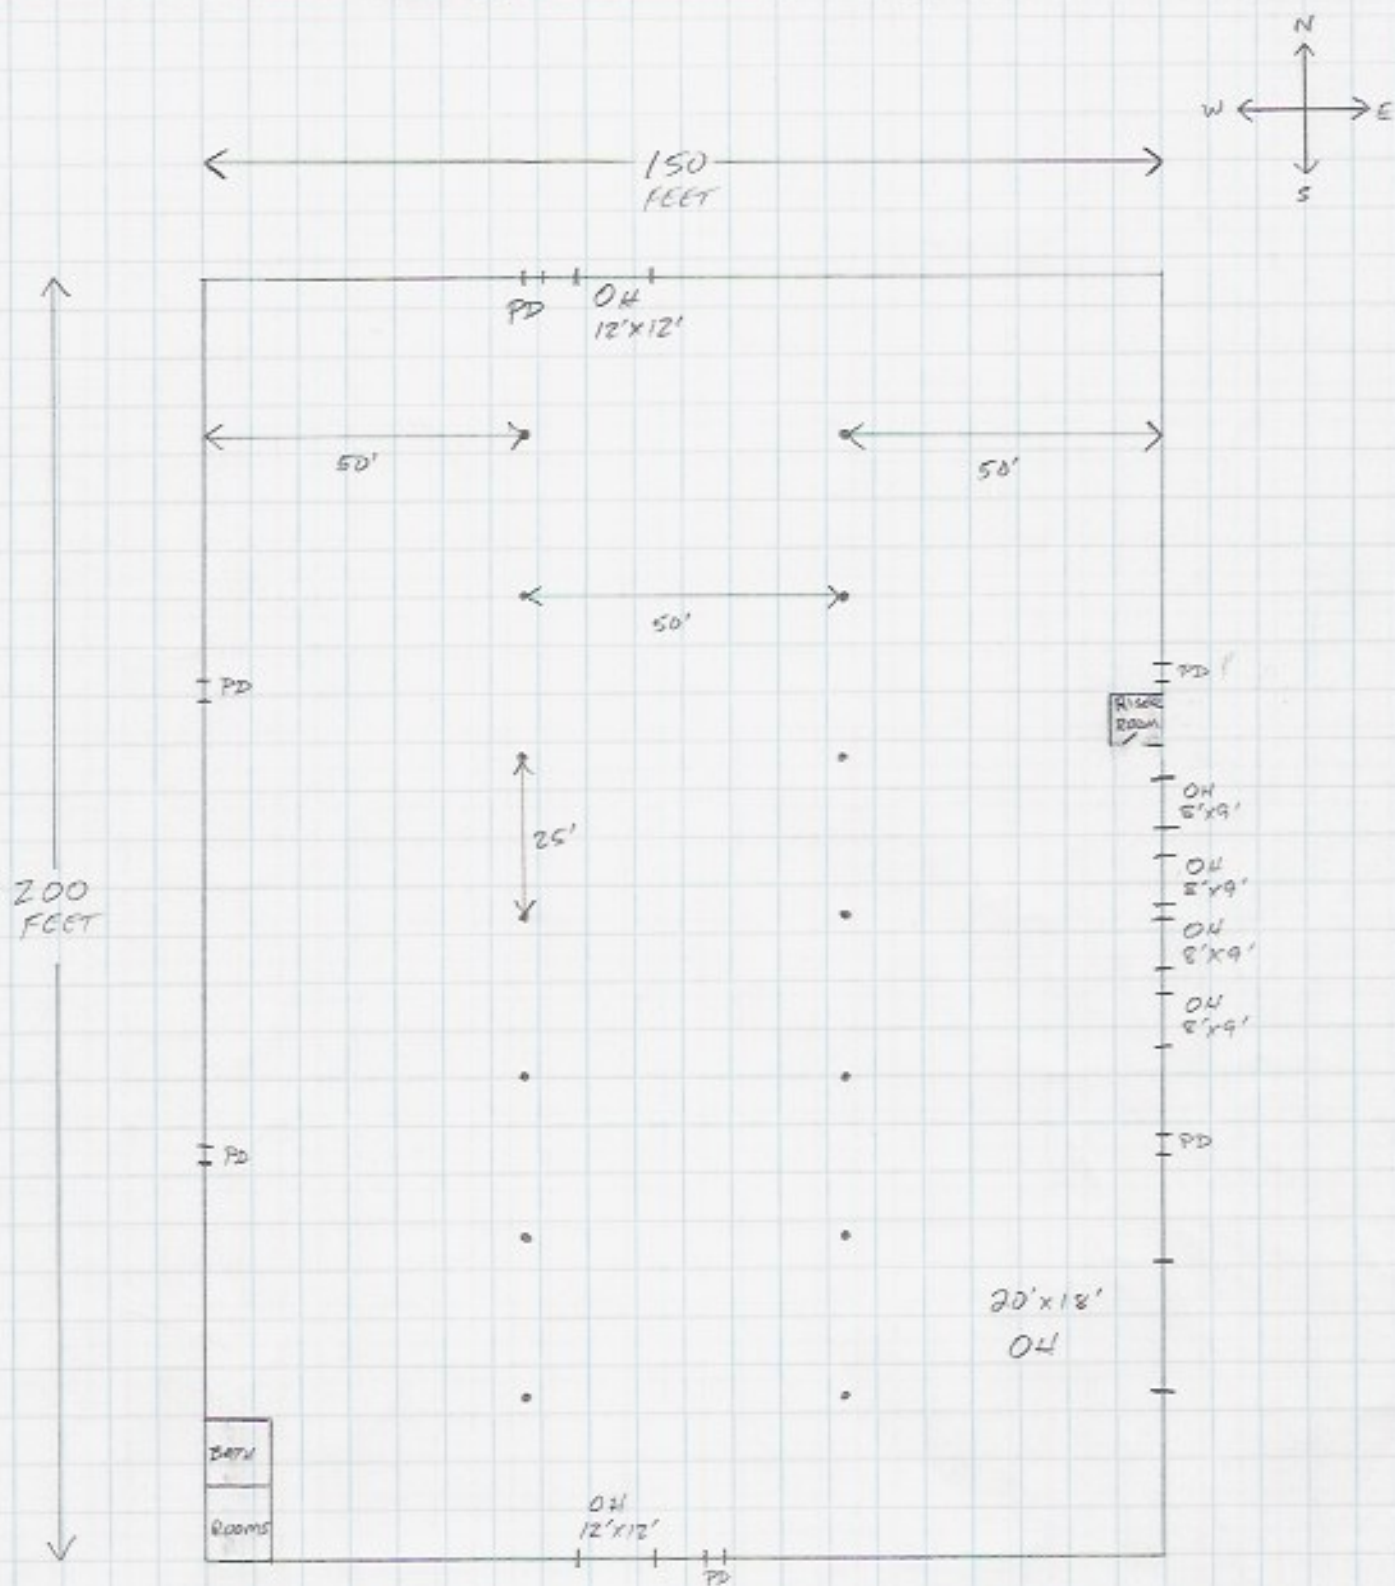

BUILDING L
3401 HWY 20

SCALE: 1"=30'
PD = PEDESTRIAN DOOR
OD = OVERHEAD DOOR