


PROJECT INFO:

BUZ UNDERILL
SOFT SERVE ICE CREAM
SEBASTIAN, FLORIDA


DATE: 6/2/2022
DRAWN BY: SMW
SCALE: N/A
REVISION: 1

SHEET: 1 of 3

1

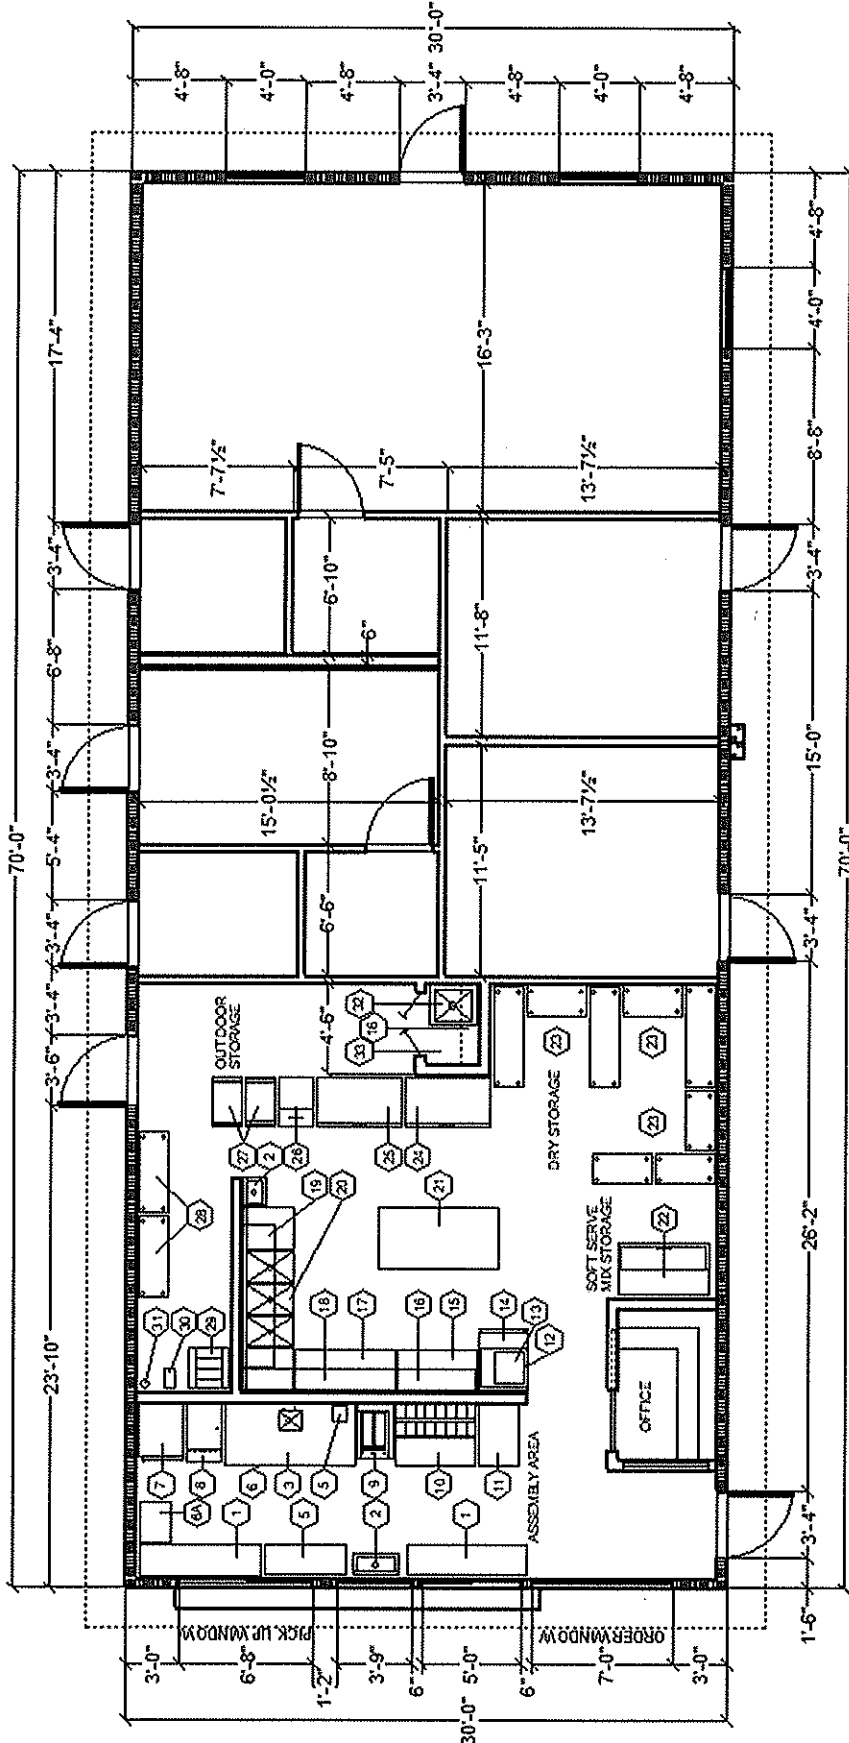

DIMENSION PLAN
0.000 GSF, 0.000 NSF
N/A

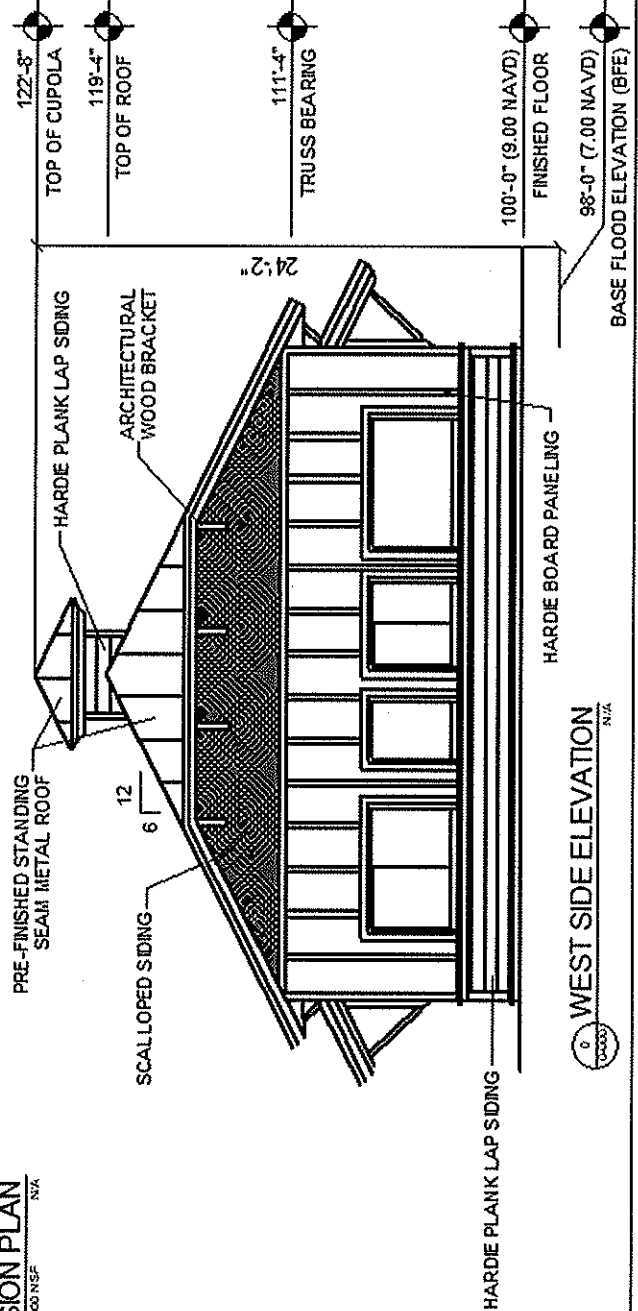

WEST SIDE ELEVATION
0.000 GSF, 0.000 NSF
N/A


PROJECT INFO:

BUZ UNDERILL
 SOFT SERVE ICE CREAM
 SEBASTIAN, FLORIDA

DATE: 6/2/2022
 DRAWN BY: SMW
 SCALE: N/A
 REVISION: 1

SHEET: 2 of 3

2

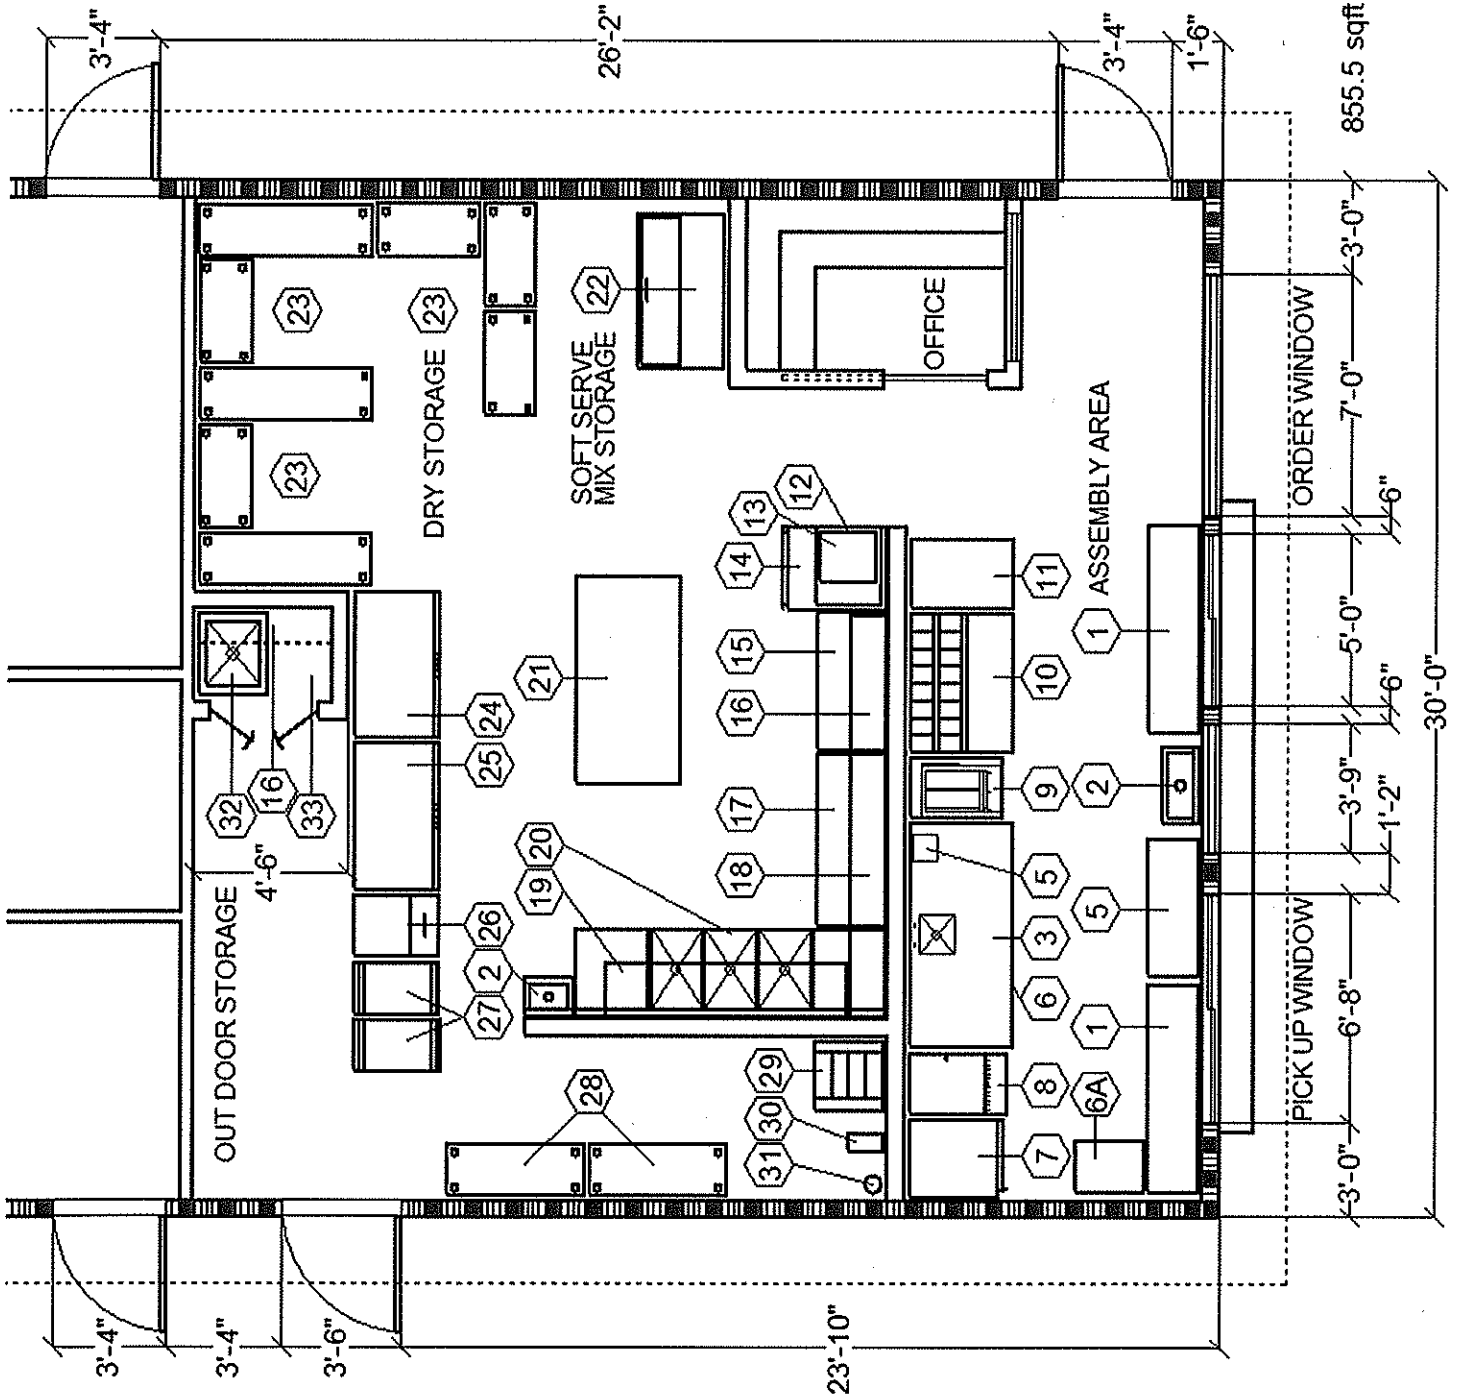

EQUIPMENT SCHEDULE

ITEM NUMBER	QUANTITY	DESCRIPTION
1	2	STORAGE CABINETS 18"x72" WITH 2 SHELVES
2	2	HAND SINK WITH SIDE SPLASH
3	1	CUSTOM FAB 78"x36" MIX. STAGE AND FINISH TABLE
4	6	CUP DISPENSER
5	1	BLENDER
6	3	TRASH CAN
6A	1	16"x24" STAINLESS WALL MOUNTED SHELF
7	1	ONE GLASS DOOR FREEZER
8	1	SODA DISPENSER WITH SIX FLAVOR ADD 24"x30" TABLE
9	1	SOFT SERVE FREEZER
10	1	48" THREE TIER TOPPING FOUNTAINETT
11	2	TABLES 24"x30", ONE TO SET ITEM 8 ON
12	1	20"x30" MICROWAVE SHELF
13	1	MOCROWAVE OVEN 1,000 WATTS
14	1	WORK TOP REFRIGERATOR
15	1	WORK TABLE STAINLESS 24"x48"
16	1	STAINLESS WALL MOUNTED SHELF 12"x48"
17	1	WORK TABLE STAINLESS 24"x60"
18	1	STAINLESS WALL MOUNTED SHELF 12"x60"
19	1	STAINLESS WALL MOUNTED SHELF 12"x84"
20	1	3 COMPARTMENT POT SINK
21	1	36"x60" STAINLESS WORK TABLE MOBILE
22	1	SOFT SERVE MIX STORAGE COOLER
23	LOT	WIRE SHELVING FOR DRY STORAGE
24	1	TWO DOOR FEEZER
25	1	TWO DOOR COOLER
26	1	ICE MAKER
27	2	MOBILE UTILITY CART
28	2	SEE ITEM 23 SPK. SHEET
29	1	SYRUT BAGS BACK BY VENDOR
30	1	CARBONATOR BY VENDOR
31	1	CO2 TANK BY VENDOR
32	1	FLOOR MOUNTED CAN WASH BY G.C.
33	1	CAN WASH WITH CHEMICAL AND MOP BUCKET STORAGE

PROJECT INFO:

BUZ UNDERBILL
SOFT SERVE ICE CREAM
SEBASTIAN, FLORIDA

DATE 6/2/2022
DRAWN BY: SINW
SCALE: N/A
REVISION: 3

SHEET: 3 of 3

3