


THE RAY SHOPS

An experiential neighborhood where dining, shopping, and social activity intersect




WELCOME TO DELRAY BEACH

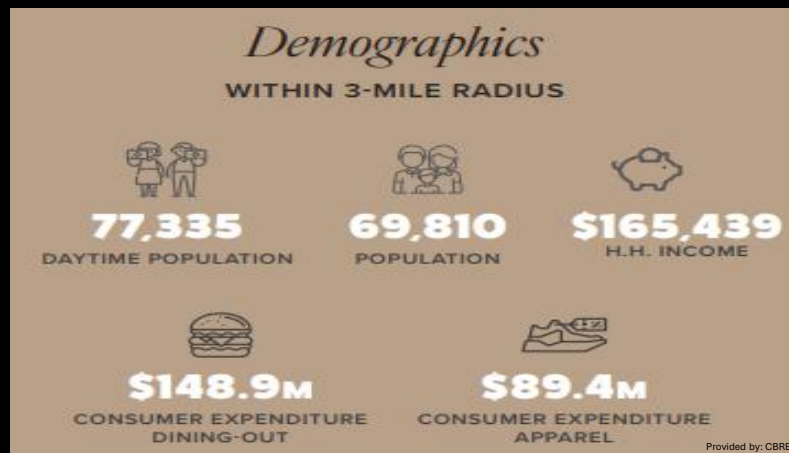

Provided by: CBRE



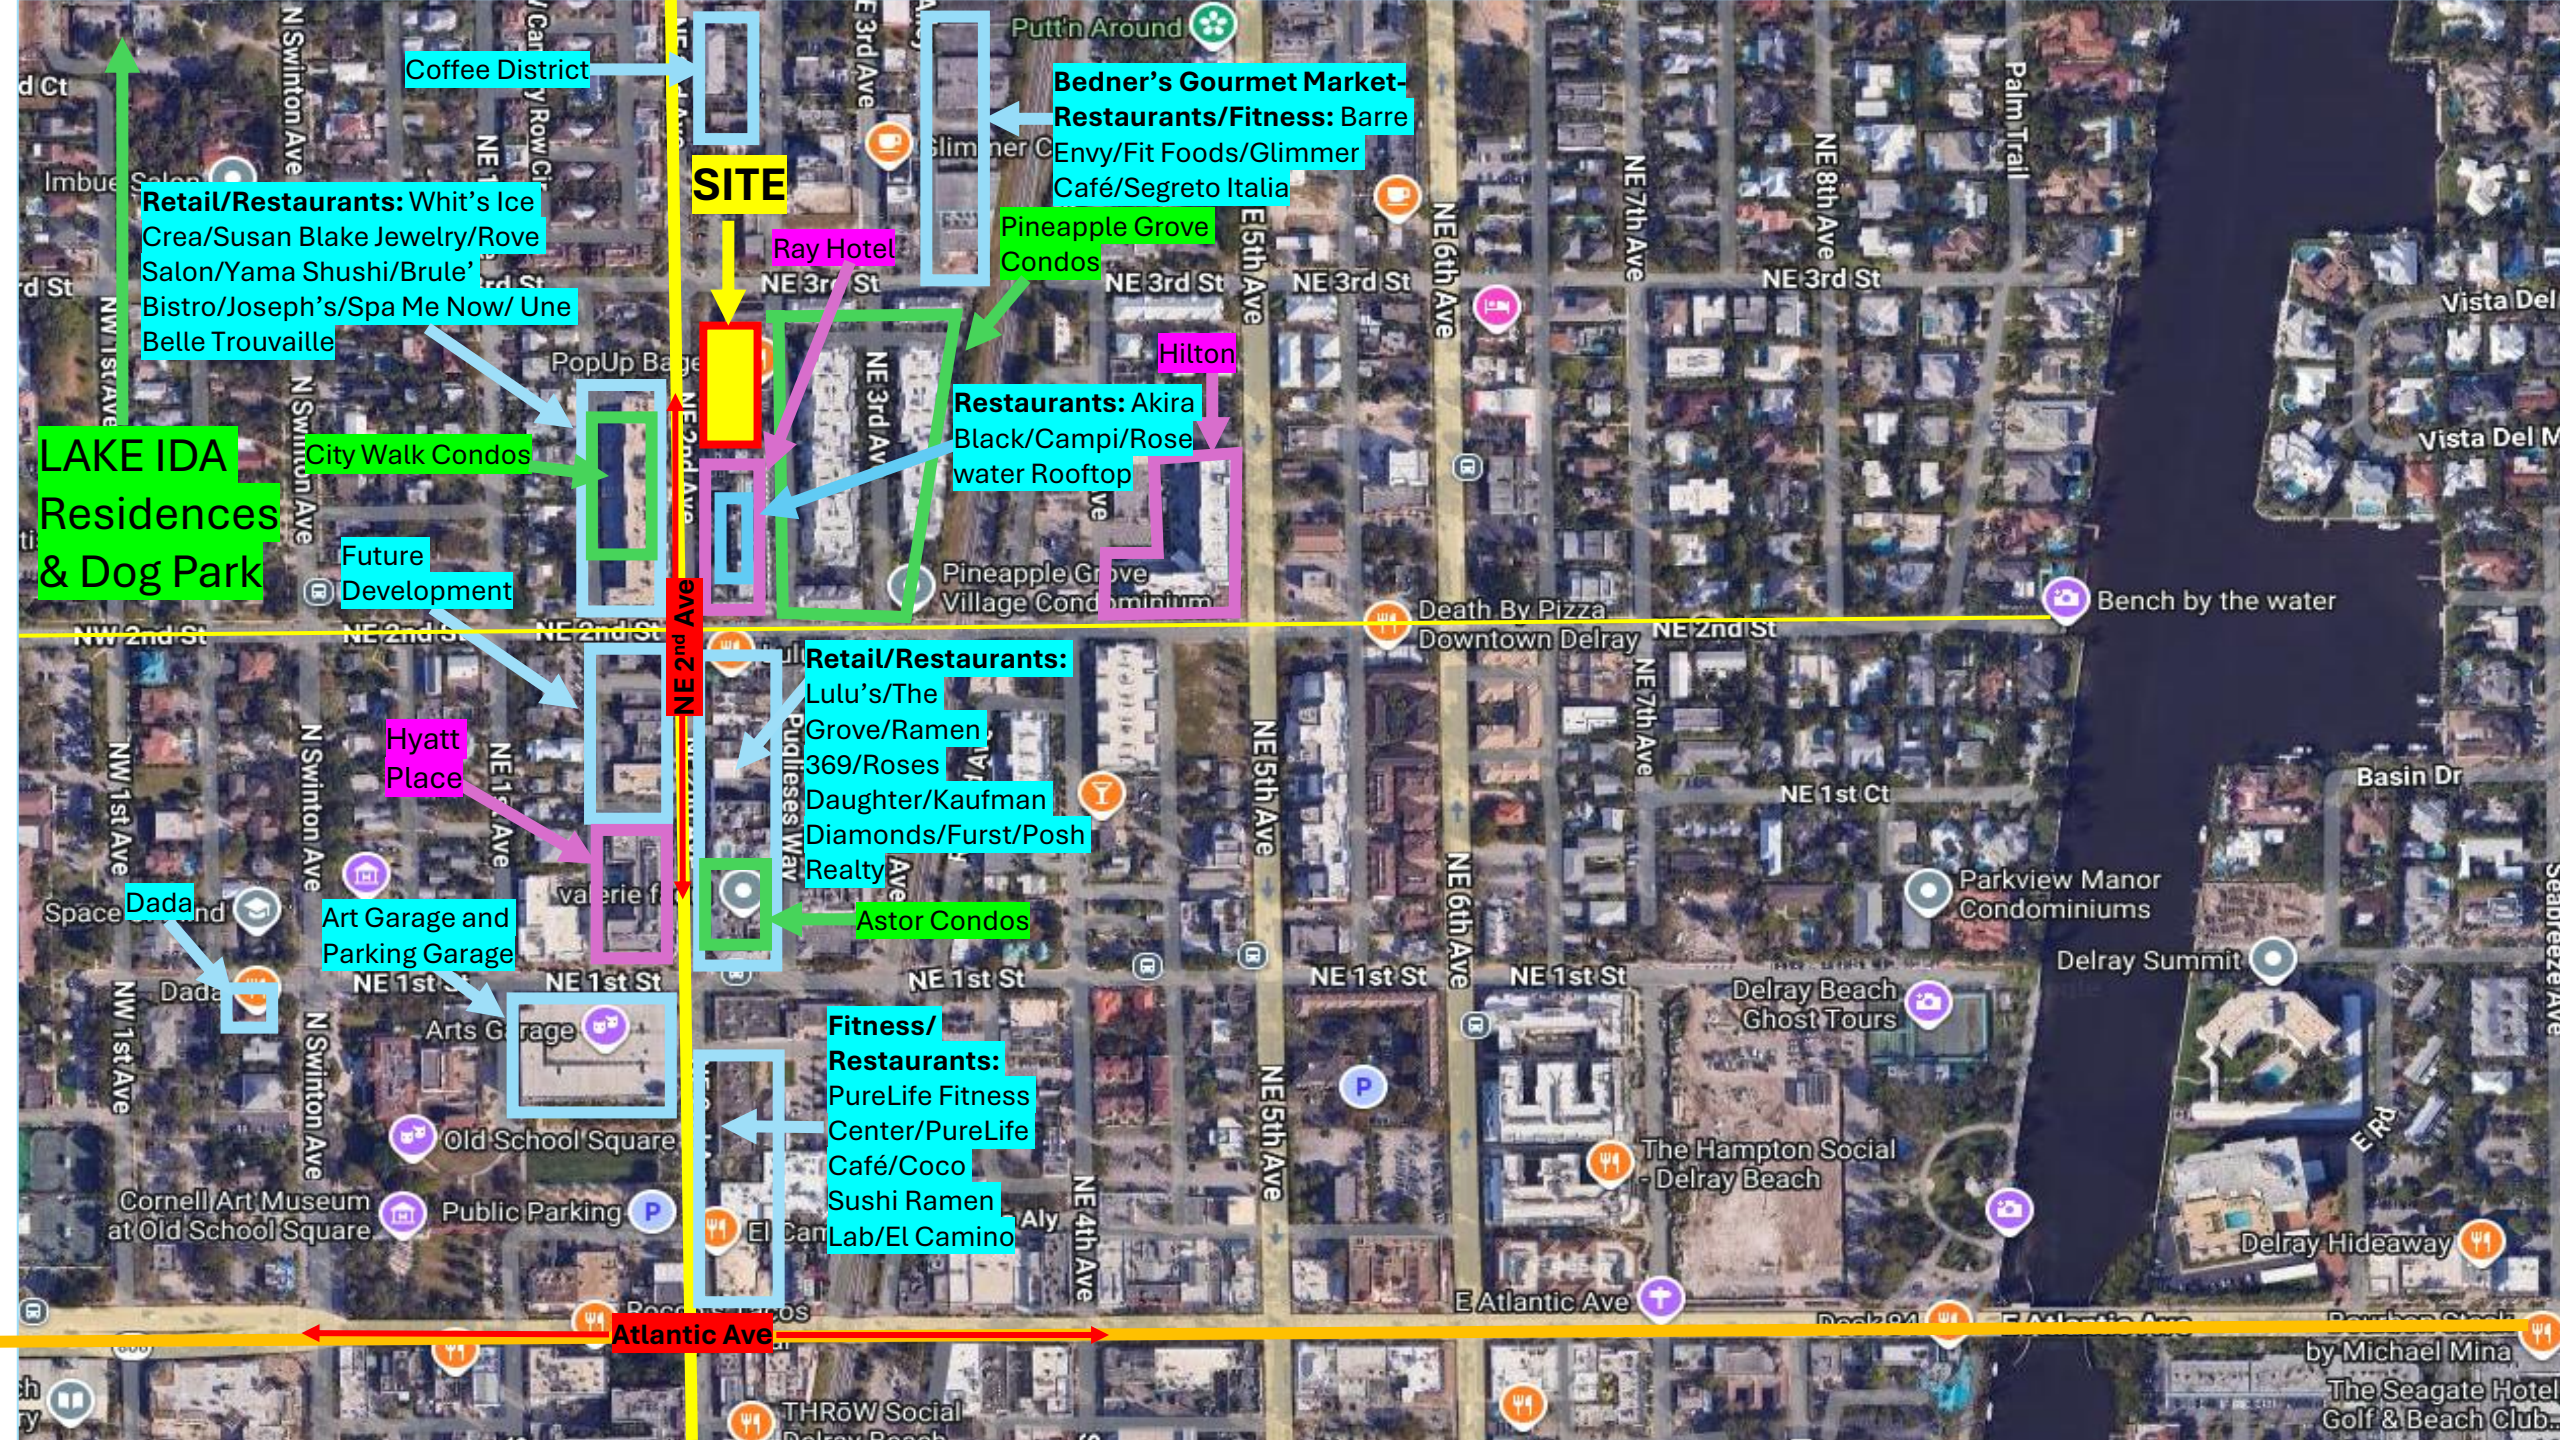

SITE

LAKE IDA Residences & Dog Park

Retail/Restaurants: Whit's Ice Crea/Susan Blake Jewelry/Rove Salon/Yama Shushi/Brule' Bistro/Joseph's/Spa Me Now/ Une Belle Trouvaille

City Walk Condos

Future Development

Hyatt Place

Art Garage and Parking Garage

Old School Square

Public Parking

Ray Hotel

Pineapple Grove Condos

Retail/Restaurants: Lulu's/The Grove/Ramen 369/Roses Daughter/Kaufman Diamonds/Furst/Posh Realty

Astor Condos

Fitness/ Restaurants: PureLife Fitness Center/PureLife Café/Coco Sushi Ramen Lab/El Camino

Bedner's Gourmet Market- Restaurants/Fitness: Barre Envy/Fit Foods/Glimmer Café/Segreto Italia

Restaurants: Akira Black/Campi/Rosewater Rooftop

Hilton

Atlantic Ave

NE 3rd St
NE 2nd St
NE 1st St

NE 5th Ave
NE 6th Ave

NE 6th Ave
NE 7th Ave
NE 8th Ave

NE 5th Ave
NE 6th Ave

NE 7th Ave
NE 8th Ave

NE 7th Ave
NE 8th Ave

NE 8th Ave

NE 8th Ave

Palm Trail

by Michael Mina
The Seagate Hotel Golf & Beach Club


Located In The Heart Of Delray Beach!



With Vehicle and Foot Traffic, The Ray Shops Brings a Special Vibe To This Established Area of Delray Beach.

Along NE 2nd Ave, a Vibrant Mix of Restaurants/Retail/Fitness/Hotels/Residential Condos and High-End Homes Allows This Area To Flourish Throughout The Year.

➔ We are looking for Restaurants and Retailers ←
Come Join Following Tenants at The Ray Shops

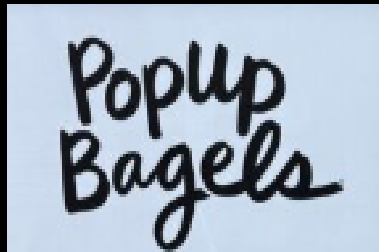

REVIVE Organic Smoothie Bar

Available

1,200 SF.
PREFACE
WINE BAR
/SHOP

1,075 SF.
ROD
SQUAD

#273
1,503 SF.

1,800 SF.
JETSET PILATES

1,250 SF
RINSE by
MeTime
Salons

Coming
Soon

1,202 SF.
LA BOOM
KITCHEN

2,012 SF.
PAPA'S TAPAS

1,523 SF.
POP UP
BAGELS

900 SF.
REVIIVE

Coming
Soon

NE 2nd Avenue



THE RAY SHOPS

Leasing Availability

CONTACT

Nicole Townsend

Phone: 561-862-8875 Email: Nicole@Thecresolution.com



TOWNSEND INVESTMENT GROUP

We obtained the information enclosed from sources we believe to be reliable. However, we have not verified its accuracy and make no guarantee, warranty or representation about it. It is submitted subject to the possibility of errors, omissions, change of price, or other conditions, prior sale, lease or financing or withdraw without notice. We include projections, opinions, assumptions or estimates for example only, and they may not represent current or future performance of the property. All floor plans are not to scale.