

101 LIBERTY SQUARE

SQUARE FOOTAGE: 3,624

ELECTRICAL:
400 AMP 480V SERVICE
277/120V - 3PH - 3W

FRONT:
1 HR. MET. STUD GYP. BD.
DEMISING WALL

SIDE WALLS:
1 HR. MET. STUD GYP. BD.
DEMISING WALL

REAR WALL:
1 HR. C.M.U. WALL

1 - QUAD OUTLET
2 - LED LIGHT FIXTURES


TOILET: N/A

ADA TOILET: N/A

CEILING:
OPEN BAR JOISTS
FULLY SPRINKLED

ROOF: GRAVEL BALLASTED
EPDM ROOF SYSTEM

LEGEND	
	SUPPLY / RETURN
	LIGHT FIXTURE
	FLORESCENT & TRACK LIGHTING
	SPRINKLER HEAD
	DUPLEX OUTLET EMPTY UTILITY BOX
	QUAD OUTLET
	DATA OUTLET
	EXIT SIGN
	THERMOSTAT
	CAMERA
	CABLE T.V. OUTLET
	LIGHT SWITCH

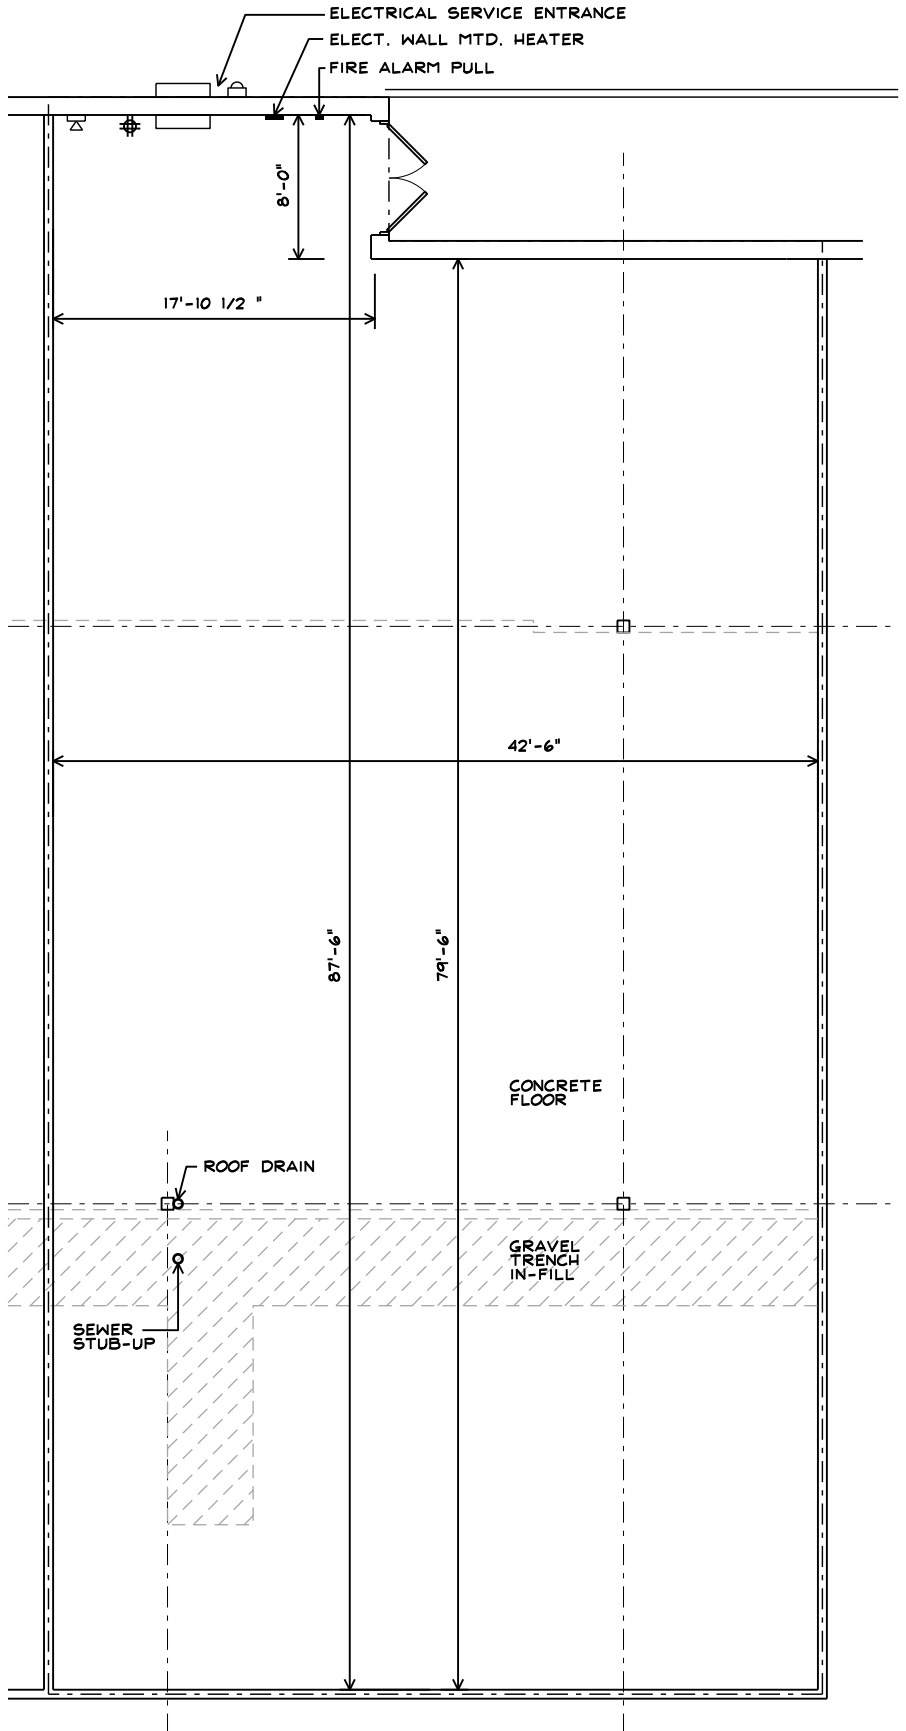

1 FLOOR PLAN

N.T.S.

GENERAL NOTE:
DIMENSIONS SHOWN TO FACE OF WALL.
SQUARE FOOTAGE CALCULATED BY BOMA REGULATIONS,
MEASURED TO CENTER OF DEMISING WALLS, FACE OF
GLASS ON STOREFRONTS AND FACE OF EXTERIOR
WALLS ON REAR OF SPACE.

101 LIBERTY SQUARE

SQUARE FOOTAGE: 3,624

ELECTRICAL:
400 AMP 480V SERVICE
277/120V - 3PH - 3W

FRONT:
1 HR. MET. STUD GYP. BD.
DEMISING WALL

SIDE WALLS:
1 HR. MET. STUD GYP. BD.
DEMISING WALL

REAR WALL:
1 HR. C.M.U. WALL

1 - QUAD OUTLET
2 - LED LIGHT FIXTURES


TOILET: N/A

ADA TOILET: N/A

CEILING:
OPEN BAR JOISTS
FULLY SPRINKLED

ROOF: GRAVEL BALLASTED
EPDM ROOF SYSTEM

LEGEND	
	SUPPLY / RETURN
	LIGHT FIXTURE
	FLORESCENT & TRACK LIGHTING
	SPRINKLER HEAD
	DUPLEX OUTLET EMPTY UTILITY BOX
	QUAD OUTLET
	DATA OUTLET
	EXIT SIGN
	THERMOSTAT
	CAMERA
	CABLE T.V. OUTLET
	LIGHT SWITCH

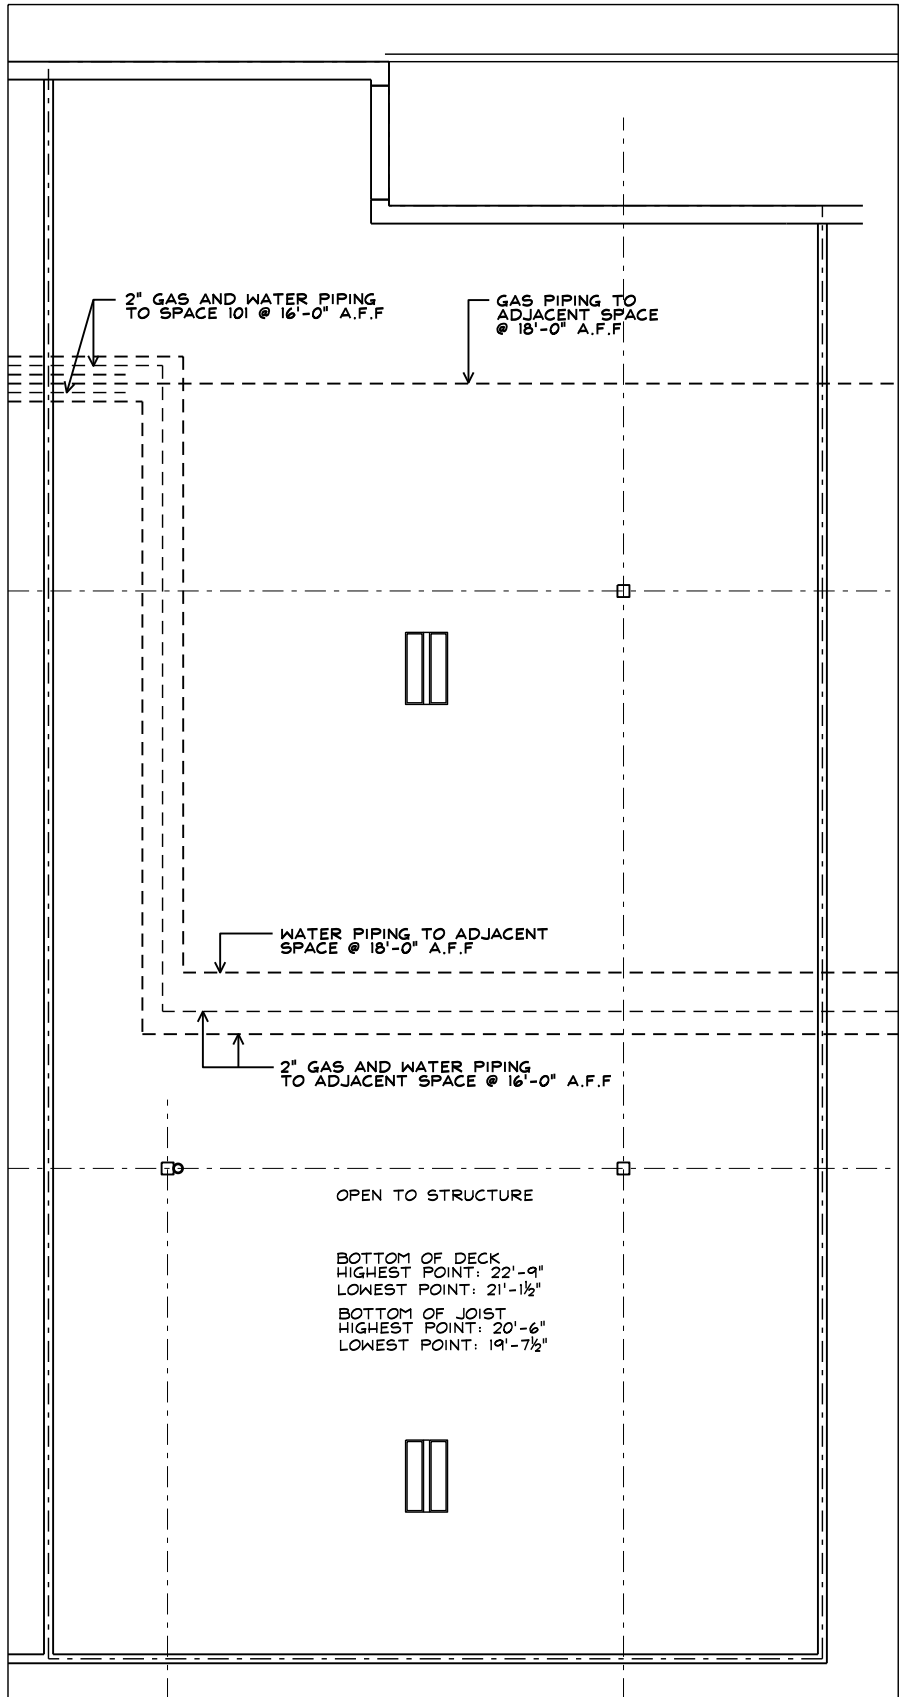

2 CEILING PLAN

N.T.S.

GENERAL NOTE:
DIMENSIONS SHOWN TO FACE OF WALL.
SQUARE FOOTAGE CALCULATED BY BOMA REGULATIONS,
MEASURED TO CENTER OF DEMISING WALLS, FACE OF
GLASS ON STOREFRONTS AND FACE OF EXTERIOR
WALLS ON REAR OF SPACE.