




4 WEST ELEVATION
1" = 20'-0"

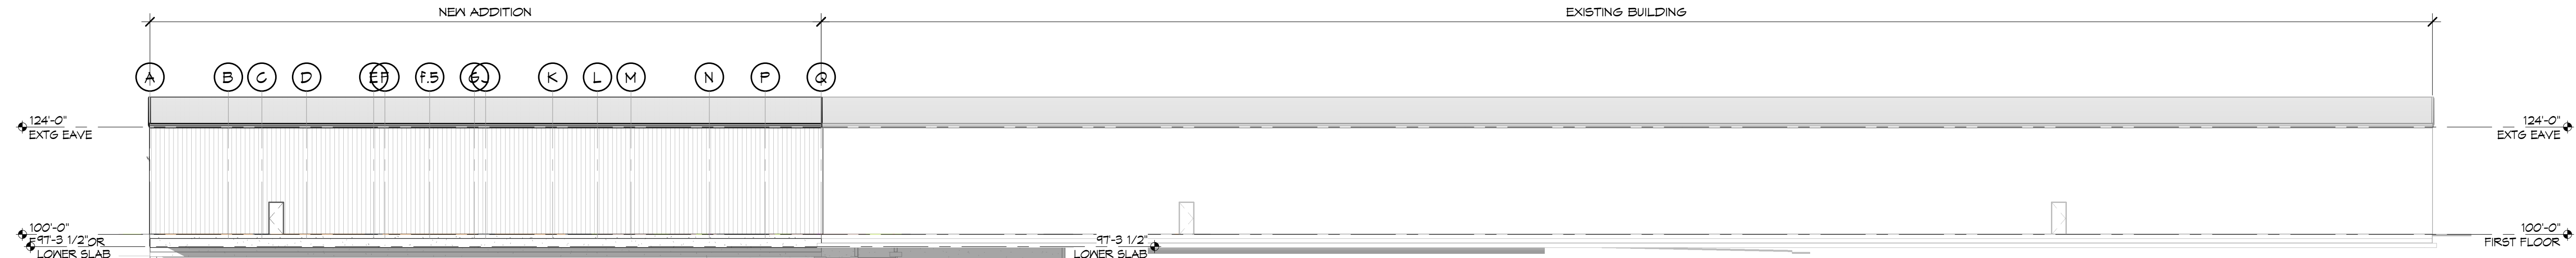

3 EAST ELEVATION
1" = 20'-0"

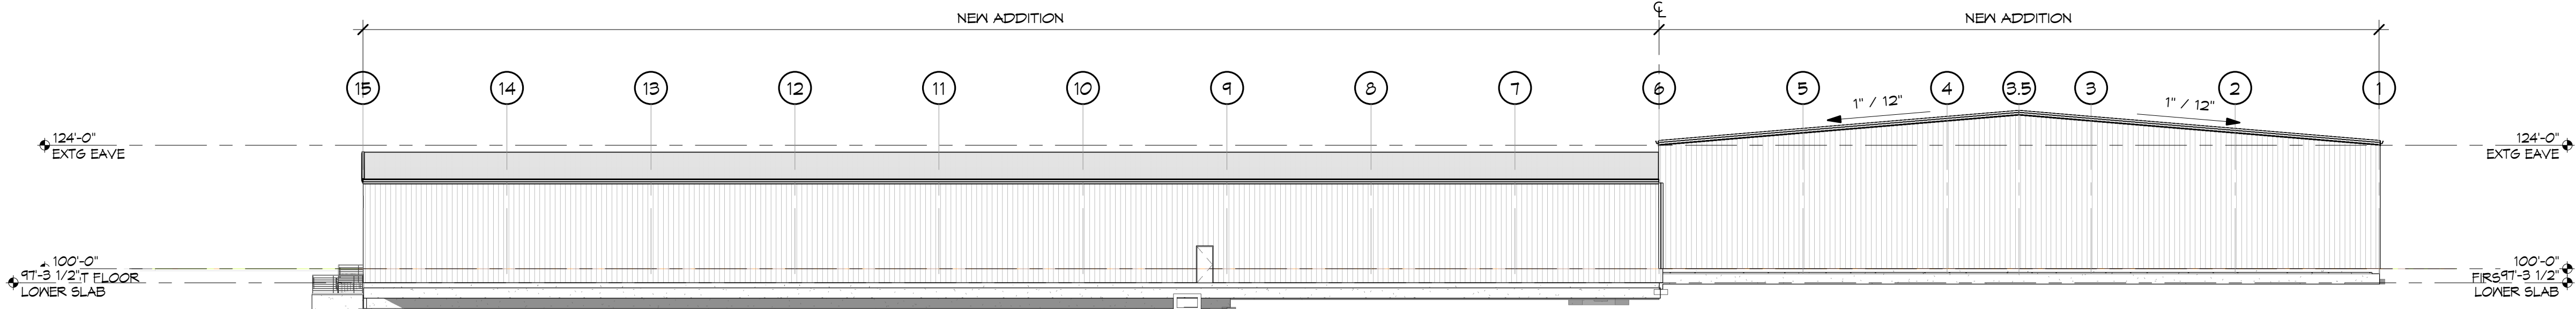

2 SOUTH ELEVATION
1" = 20'-0"

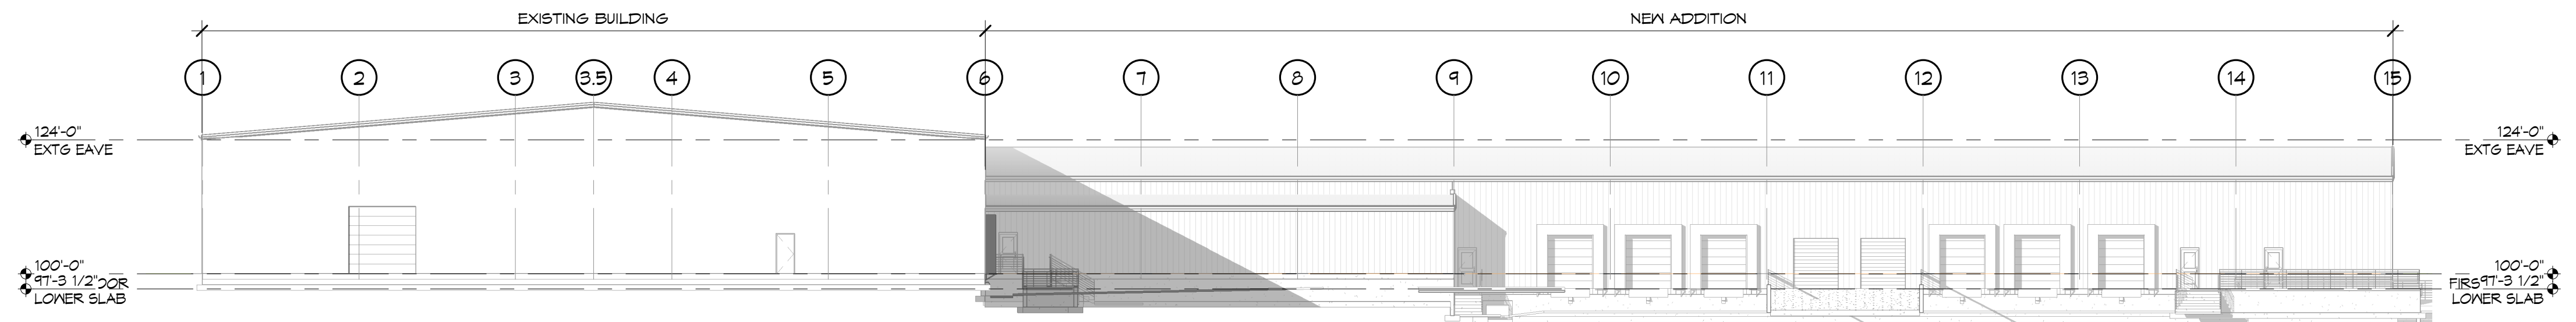

1 NORTH ELEVATION
1" = 20'-0"