


Overall building plan

Design Street – Building 700

7178 Cross County Rd
North Charleston, SC 29418

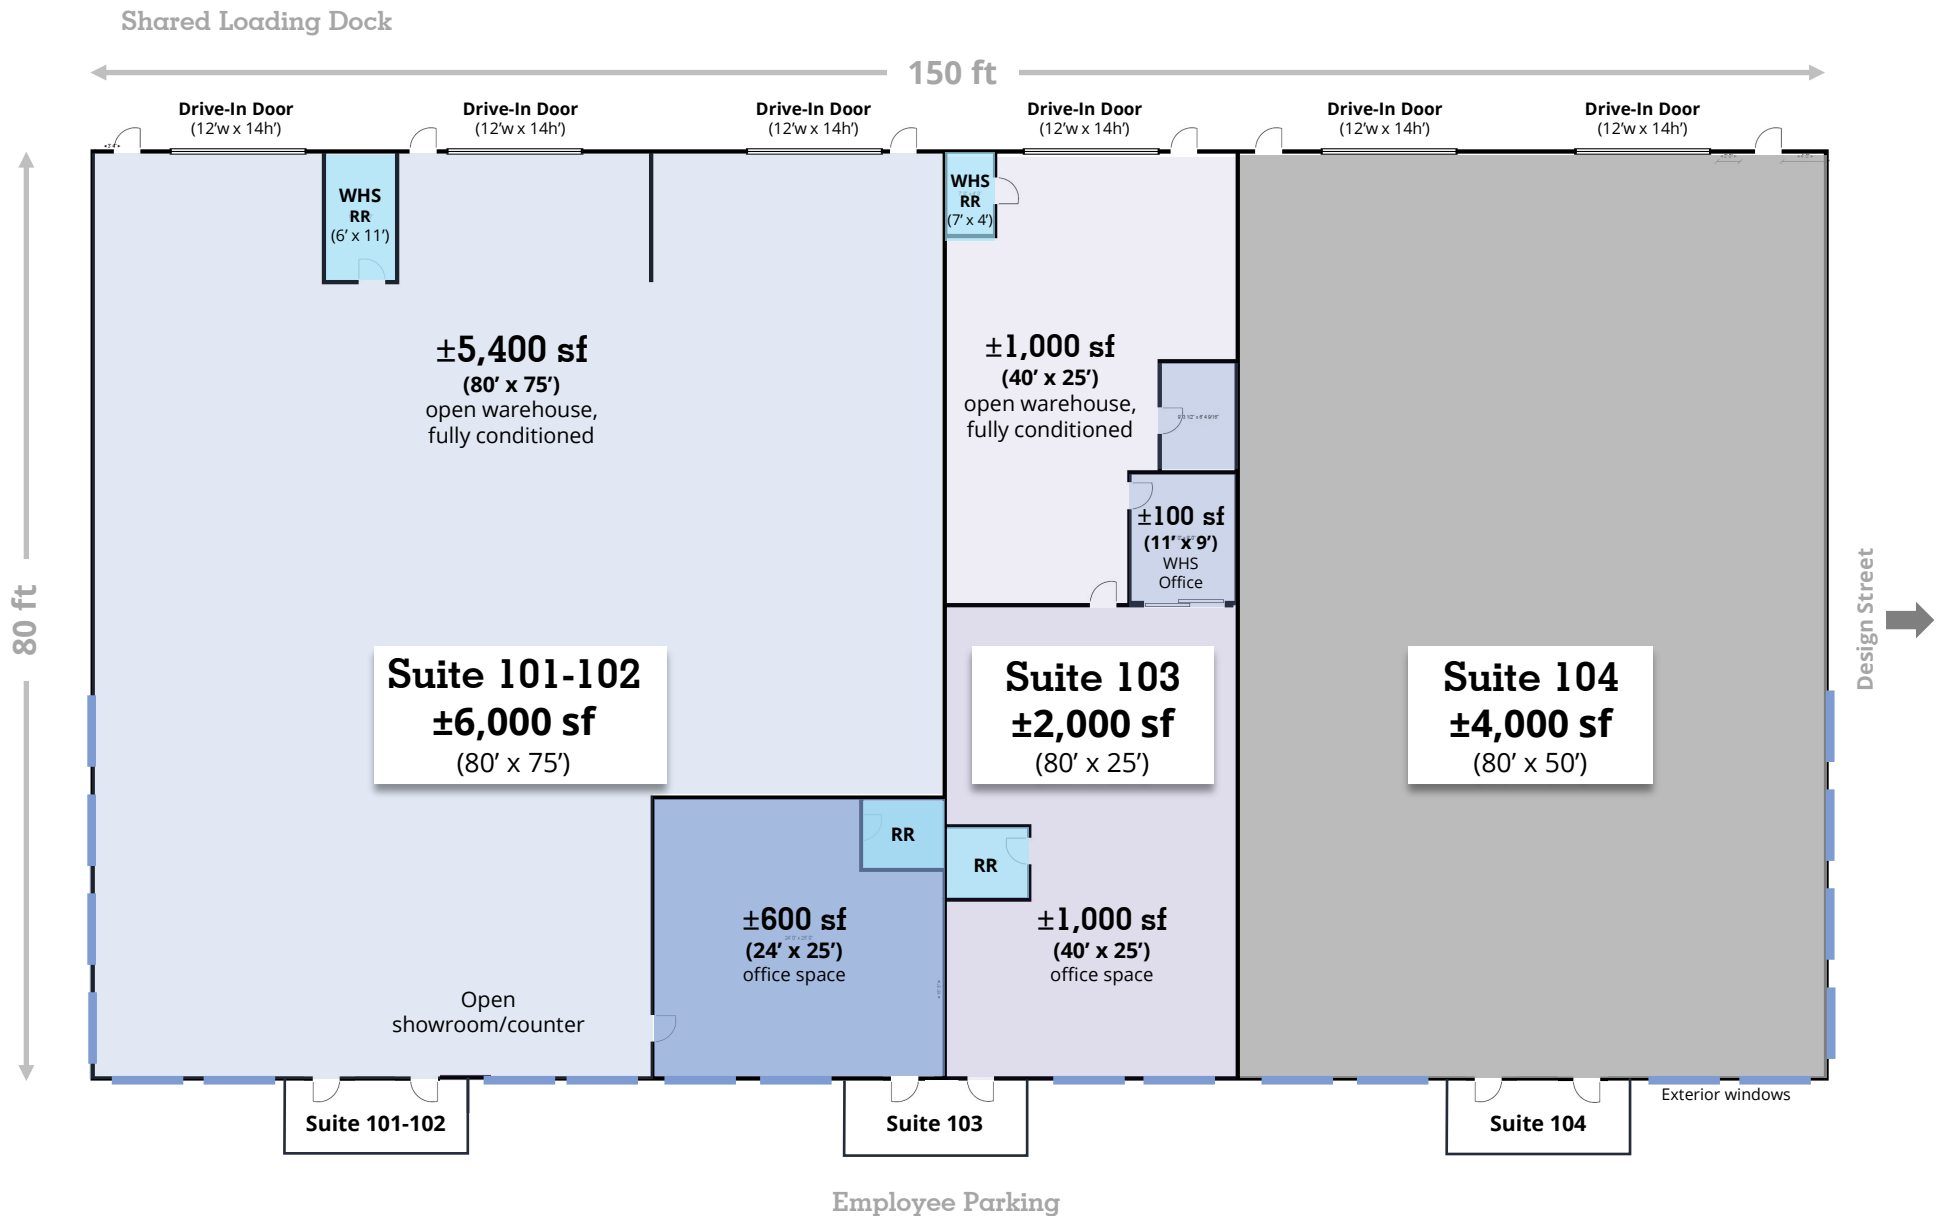

**AVISON
YOUNG**

**Get more
information**

Courtney L. Kuhn, CCIM
Senior Vice President
Courtney.Kuhn@avisonyoung.com
(216)570-0910 cell


Avison Young
1315 Ashley River Rd
Charleston, SC 29407
+1 843 725 7200

Please note, floorplan is not to scale – for planning purposes only. Tenant/Broker to verify all measurements

Overall site plan

Design Street - Building 700

7178 Cross County Rd
North Charleston, SC 29418

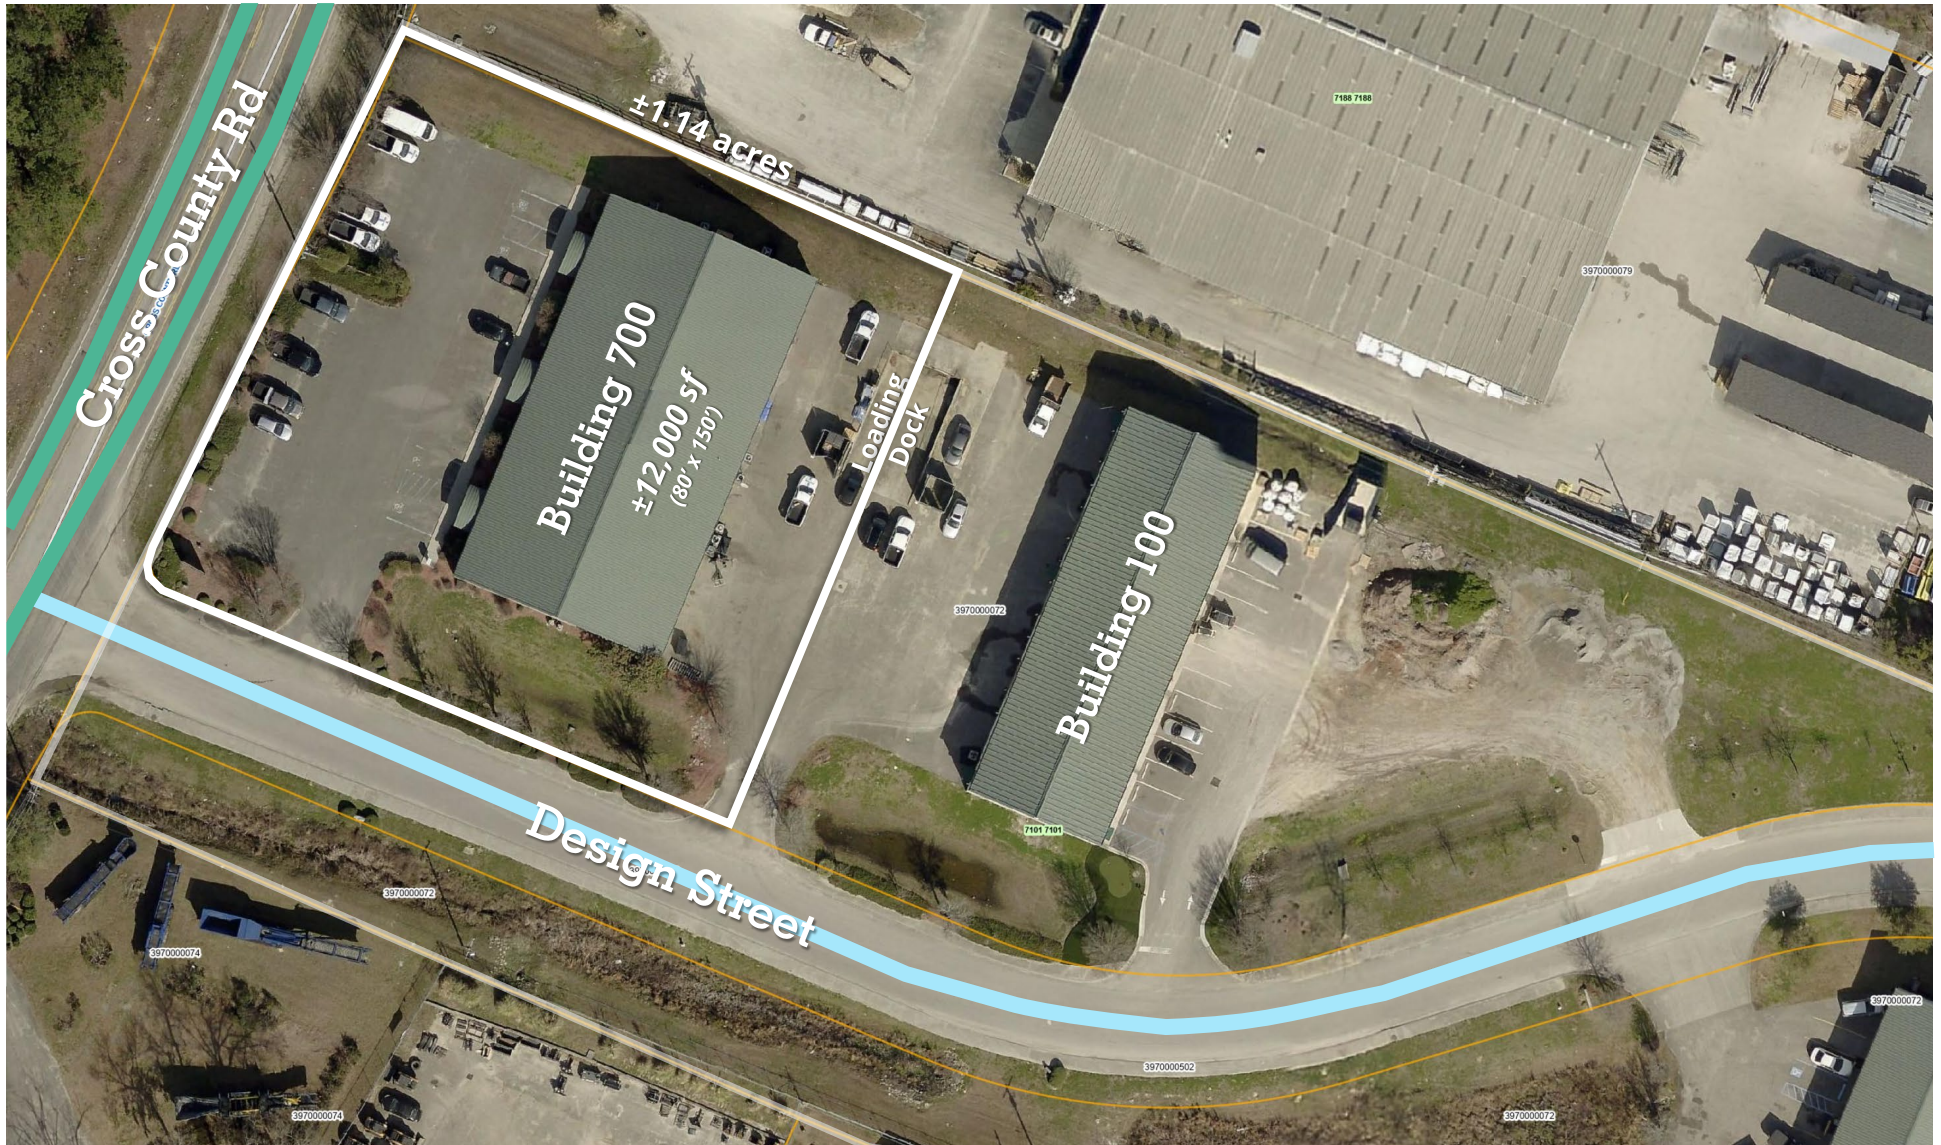

https://gisccweb.charlestoncounty.org/Public_Search/



**Get more
information**

Courtney L. Kuhn, CCIM
Senior Vice President
Courtney.Kuhn@avisonyoung.com
(216)570-0910 cell

Avison Young
1315 Ashley River Rd
Charleston, SC 29407
+1 843 725 7200

avisonyoung.com