




**SKARPHOL
ASSOCIATES**

PAUL SKARPHOL, ARCHITECT
1801 OAK STREET SUITE 111
BAKERSFIELD, CA 93301
(661) 334-2741
(661) 334-2743 (FAX)
skarpholassociates.com

These drawings, related specifications, ideas, designs and arrangements represented thereby are and shall remain the property of the Architect and no part thereof shall be copied, disclosed to others used in connection with any work or project other than the specific project which they have been prepared and developed without the written consent of the Architect. Visual contact with these drawings or specifications shall constitute conclusive acceptance of these restrictions.

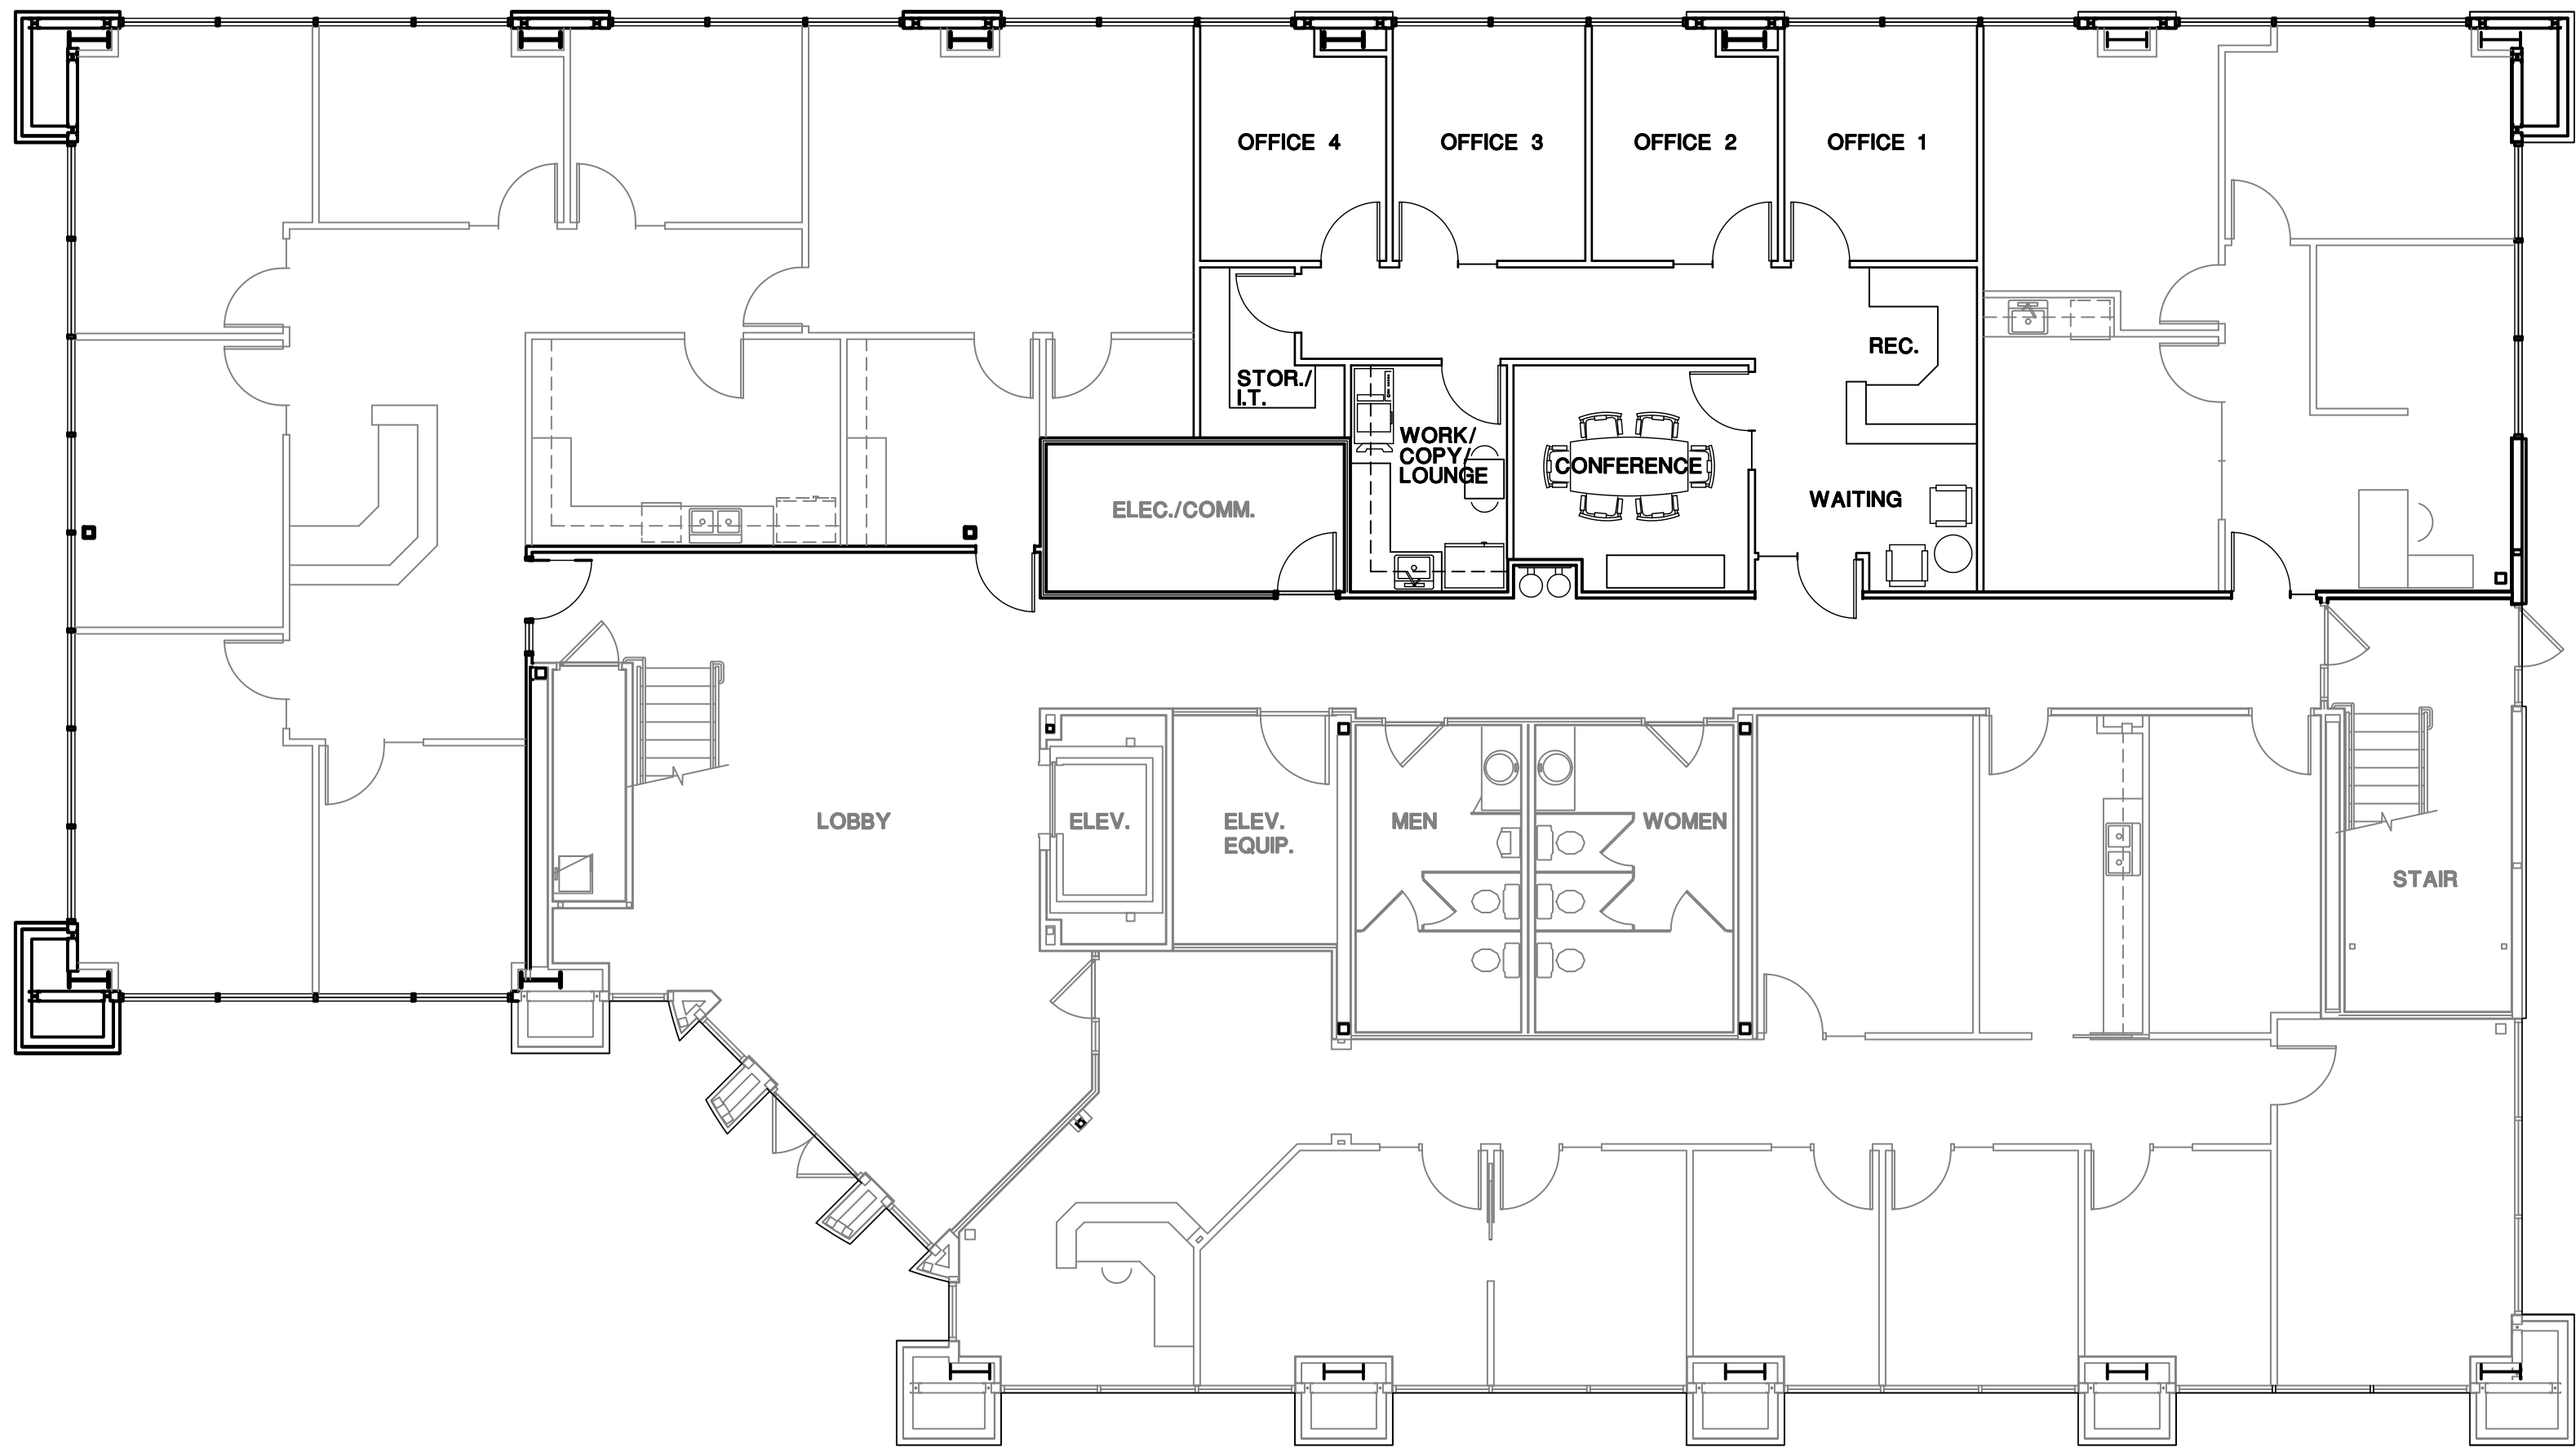

FLOOR PLAN
±1,102 USABLE S.F.

1/8"

**PROPOSED
MODEL SUITE**

1502 MILL ROCK WAY
BAKERSFIELD, CALIFORNIA

DATE	ISSUED FOR
11-2-05	OWNER REVIEW AND APPROVAL

JOB 2609	
REVISIONS	