


CODE RECORD PLAN KEY	
	BOV
	FIRE ESTABLISHMENT CABINET
	1-HOUR RATING
	EXIT SIGN TO BARRICADE
	KNOX BOX
	FIRE DEPARTMENT CONNECTION

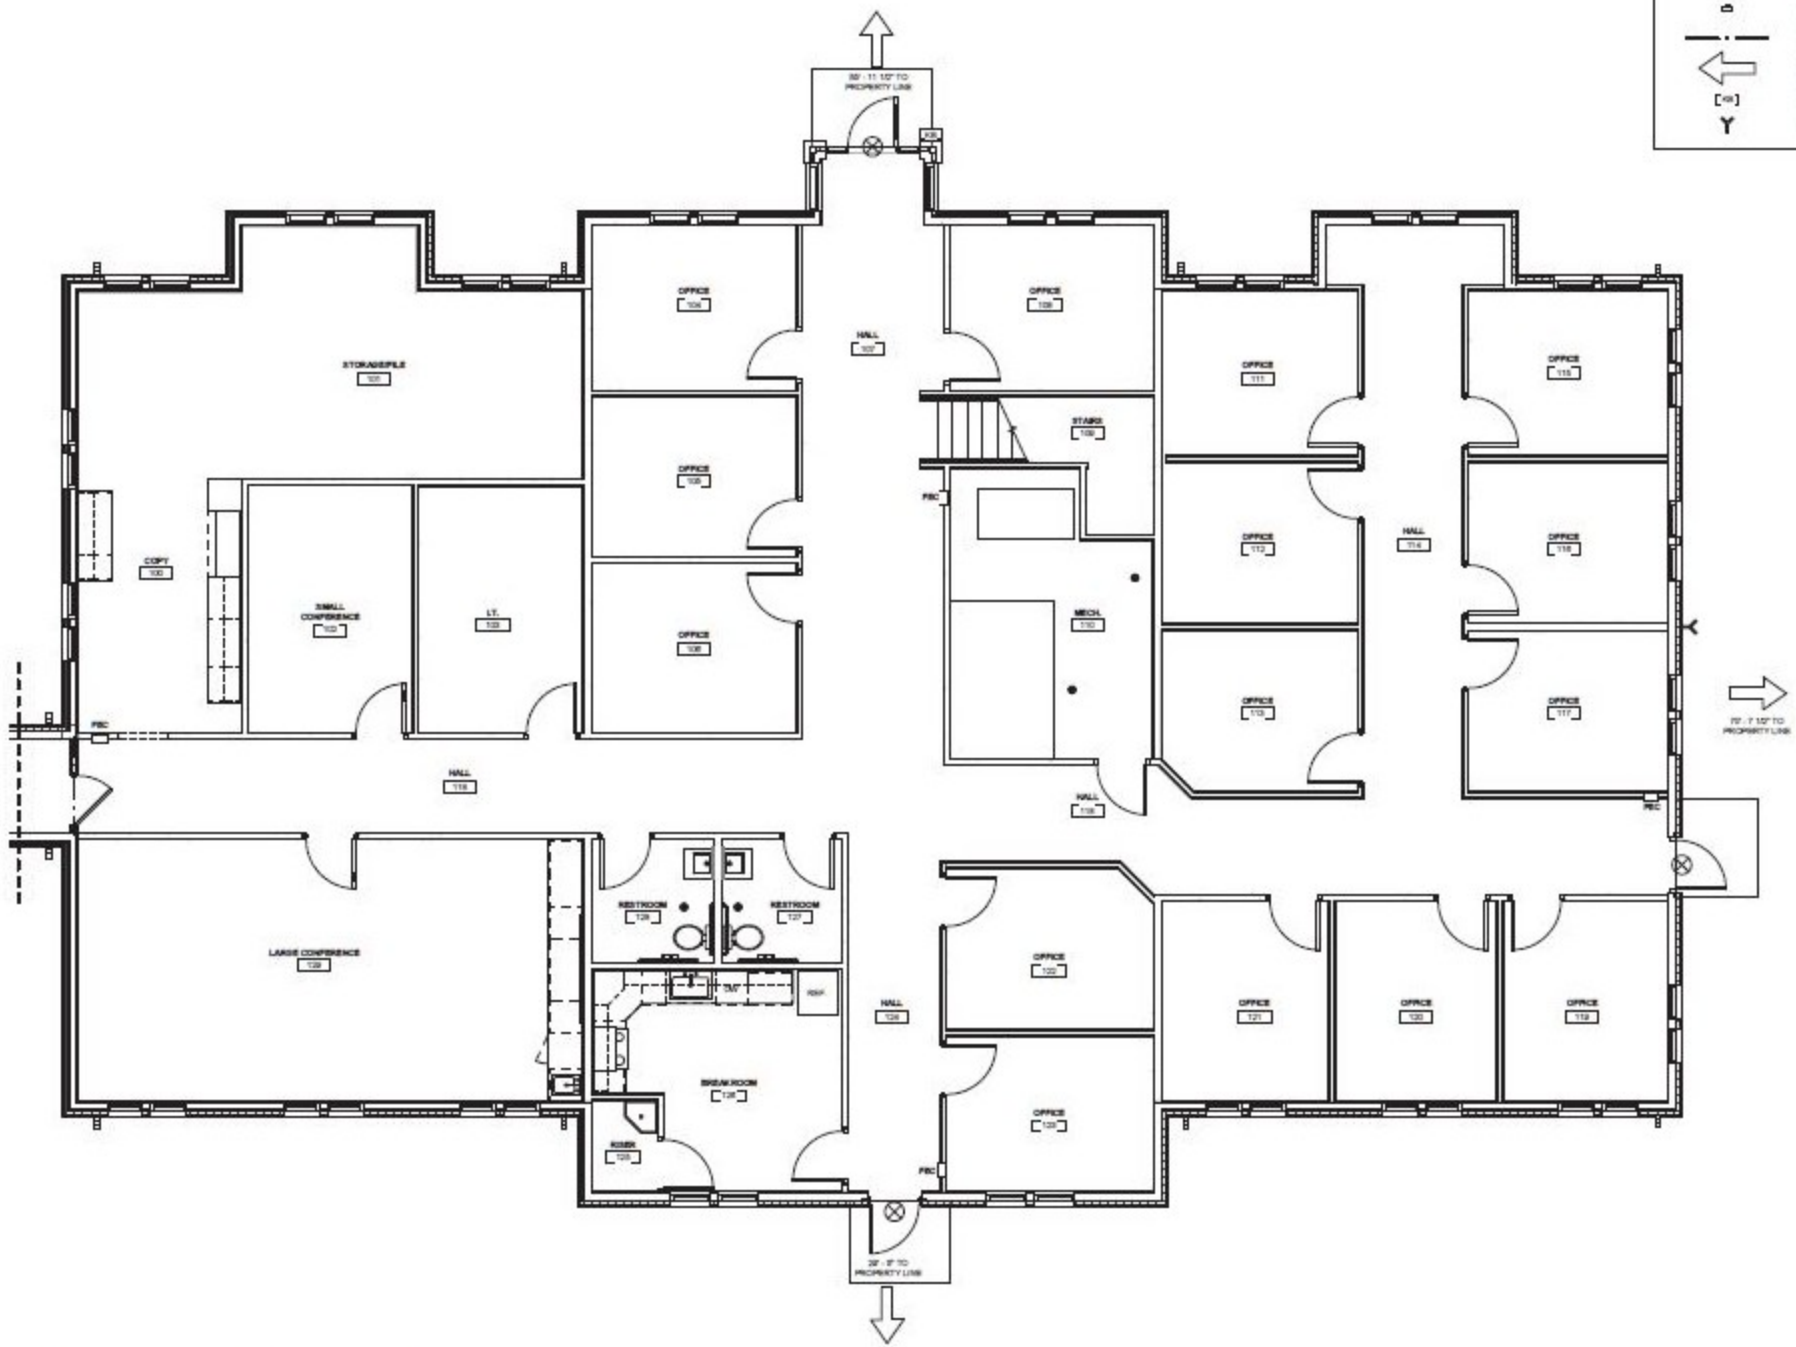

1 FIRST FLOOR - AREA A CODE RECORD PLAN
1/4" = 1'-0"

