


FOREST HILL CHURCH - EBENEZER CAMPUS

CHARLOTTE, NORTH CAROLINA



VICINITY MAP
NOT TO SCALE

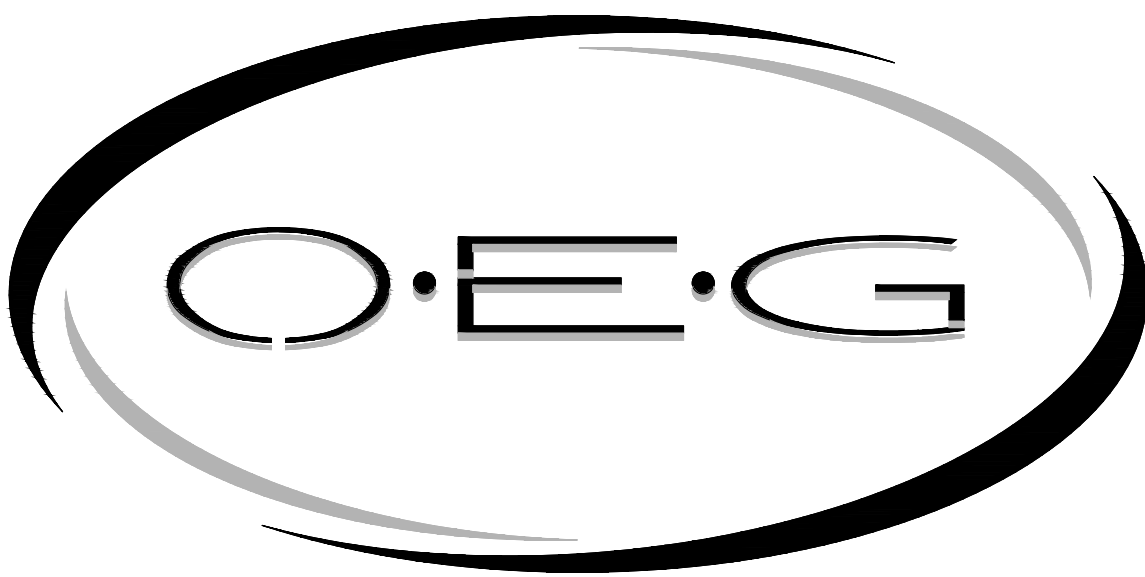


ORSBORN ENGINEERING GROUP
610 EAST MOREHEAD STREET, SUITE 106
CHARLOTTE, NC 28202
P) 704-749-1432 • F) 704-749-1433

SHEET INDEX

C1.1	EXISTING CONDITIONS	C3.4	STORM PROFILES
C1.2	DEMOLITION PLAN	C3.5	STORM PROFILES
C2.1	SITE PLAN	C4.1	UTILITY PLAN
C2.2	SITE DETAILS	C4.2	UTILITY DETAILS
C2.3	SITE DETAILS	C4.3	UTILITY PROFILES
C2.4	SITE DETAILS	C4.5	PUBLIC WATER CONNECTION
C2.11	OFFSITE IMPROVEMENTS & CROSS SECTIONS	C5.1	EROSION CONTROL PLAN - PHASE 1
C2.12	CROSS SECTIONS	C5.2	EROSION CONTROL PLAN - PHASE 2
C2.13	OFFSITE IMPROVEMENTS & CROSS SECTIONS	C5.3	EROSION CONTROL DETAILS
C2.14	TRAFFIC CONTROL PLAN	L4.0	SITE DETAILS
C3.1	GRADING & DRAINAGE PLAN	L6.0	REQUIRED PLANTING PLAN
C3.2	GRADING & DRAINAGE DETAILS	L6.1	REQUIRED PLANTING PLAN
C3.3	STORM PROFILES	L6.3	PLANTING DETAILS



ABBREVIATIONS	
A	ALGEBRAIC DIFFERENCE
AC	ACRES
AC/FT	ACRE FOOT/FEET
ADT	AVERAGE DAILY TRAFFIC
ALT	ALTERNATE
APPROX	APPROXIMATE
ASPH	ASPHALT
AVE	AVENUE
AVG	AVERAGE
BFP	BACKFLOW PREVENTER
BL	BASELINE
BUILD	BUILDING
BLVD	BOULEVARD
BM	BENCHMARK
BS	BLOWOFF
BOC	BACK OF CURB
BOT	BOTTOM
C	CHORD LENGTH
CATV	CABLE TELEVISION
CB	CATCH BASIN
CDOT	CHARLOTTE DEPARTMENT OF TRANSPORTATION
CF	CUBIC FEET
C&G	CURB AND GUTTER
CJ	CONSTRUCTION JOINT
CLDSM	CHARLOTTE LAND DEVELOPMENT STANDARDS MANUAL
CMP	CORRUGATED METAL PIPE
CO	CLEANOUT
COL	COLUMN
CONC	CONCRETE
CONST	CONSTRUCT(ION)
CY	CUBIC YARD
D	DEGREE OF CURVATURE
DBL	DOUBLE
DCB	DOUBLE CATCH BASIN
DEPT	DEPARTMENT
DET	DETAIL
DI	DROP INLET
DM	DIMENSION
DIP	DUCTILE IRON PIPE
DWG	DRAWING
E	EAST
ELEC	ELECTRIC
ELEV	ELEVATION
EOP	EDGE OF PAVEMENT
EQUIP	EQUIPMENT
EW	EACH WAY
EXIST	EXISTING
EJ	EXPANSION JOINT
FG	FINISHED GRADE
FH	FIRE HYDRANT
FM	FORCE MAIN
FT	FOOT/FEET
GALV	GALVANIZED
GV	GATE VALVE
HDPE	HIGH DENSITY POLYETHYLENE
HW	HEADWALL
HWY	HIGHWAY
HORIZ	HORIZONTAL
ID	INSIDE DIAMETER
IN	INCHES
INV	INVERT
JB	JUNCTION BOX
JCT	JUNCTION
K	RATE OF VERTICAL CURVATURE
L	LENGTH
LAT	LATITUDE
LB	POUND
LF	LINEAR FOOT/FEET
LP	LIGHT POLE
LN	LONGITUDE
LT	LEFT
MATL	MATERIAL
MAX	MAXIMUM
MECH	MECHANICAL
MFR	MANUFACTURER
MH	MANHOLE
MIN	MINIMUM
MISC	MISCELLANEOUS
MJ	MECHANICAL JOINT
MPH	MILES PER HOUR
N	NORTH
NCDENR	NORTH CAROLINA DEPARTMENT OF ENVIRONMENT AND NATURAL RESOURCES
NCDDOT	NORTH CAROLINA DEPARTMENT OF TRANSPORTATION
NIC	NOT IN CONTRACT
NO	NO
NO #	NUMBER
NOM	NOMINAL
NTS	NOT TO SCALE
OC	ON CENTER
OCB	OFFSET CATCH BASIN
OCS	OUTLET CONTROL STRUCTURE
OD	OUTSIDE DIAMETER
OEG	ORSBORN ENGINEERING GROUP
OVHD	OVERHEAD
PC	POINT OF CURVATURE
PCC	POINT OF COMPOUND CURVATURE
PED	PEDESTAL
PI	POINT OF INTERSECTION
P/L	PROPERTY LINE
POB	POINT OF BEGINNING
PP	POWER POLE
PROJ	PROJECT
PROP	PROPOSED
PT	POINT OF TANGENCY
PVC	POLYVINYL CHLORIDE
PVMT	PAVEMENT
R	RADIUS
RCP	REINFORCED CONCRETE PIPE
RD	ROAD
REQD	REQUIRED
REV	REVISION
RR	RAILROAD
RT	RIGHT
R/W	RIGHT-OF-WAY
S	SOUTH
SAN	SANITARY SEWER
SCDDOT	SOUTH CAROLINA DEPARTMENT OF TRANSPORTATION
SCH	SCHEDULE
SECT	SECTION
SPEC	SPECIFICATION
STD	STANDARD
STS	STORM SEWER
T	TANGENT
TC	TIME OF CONCENTRATION
TCE	TEMPORARY CONSTRUCTION EASEMENT
TDH	TOTAL DYNAMIC HEAD
TEMP	TEMPORARY
TOB	TOP OF BANK
TOC	TOP OF CURB
TYP	TYPICAL
UG	UNDERDRAIN
UG	UNDERGROUND
VC	VERTICAL CURVE
VCP	VERTICAL POINT OF CURVE
VERT	VERTICAL
VPC	VERTICAL POINT OF CURVE
VPI	VERTICAL POINT OF INTERSECTION
VPT	VERTICAL POINT OF TANGENCY
YR	YEAR
& AND @ AT Δ DELTA	
DATE	
JOB #	16011
DATE	08/24/16
COVER C0.0	

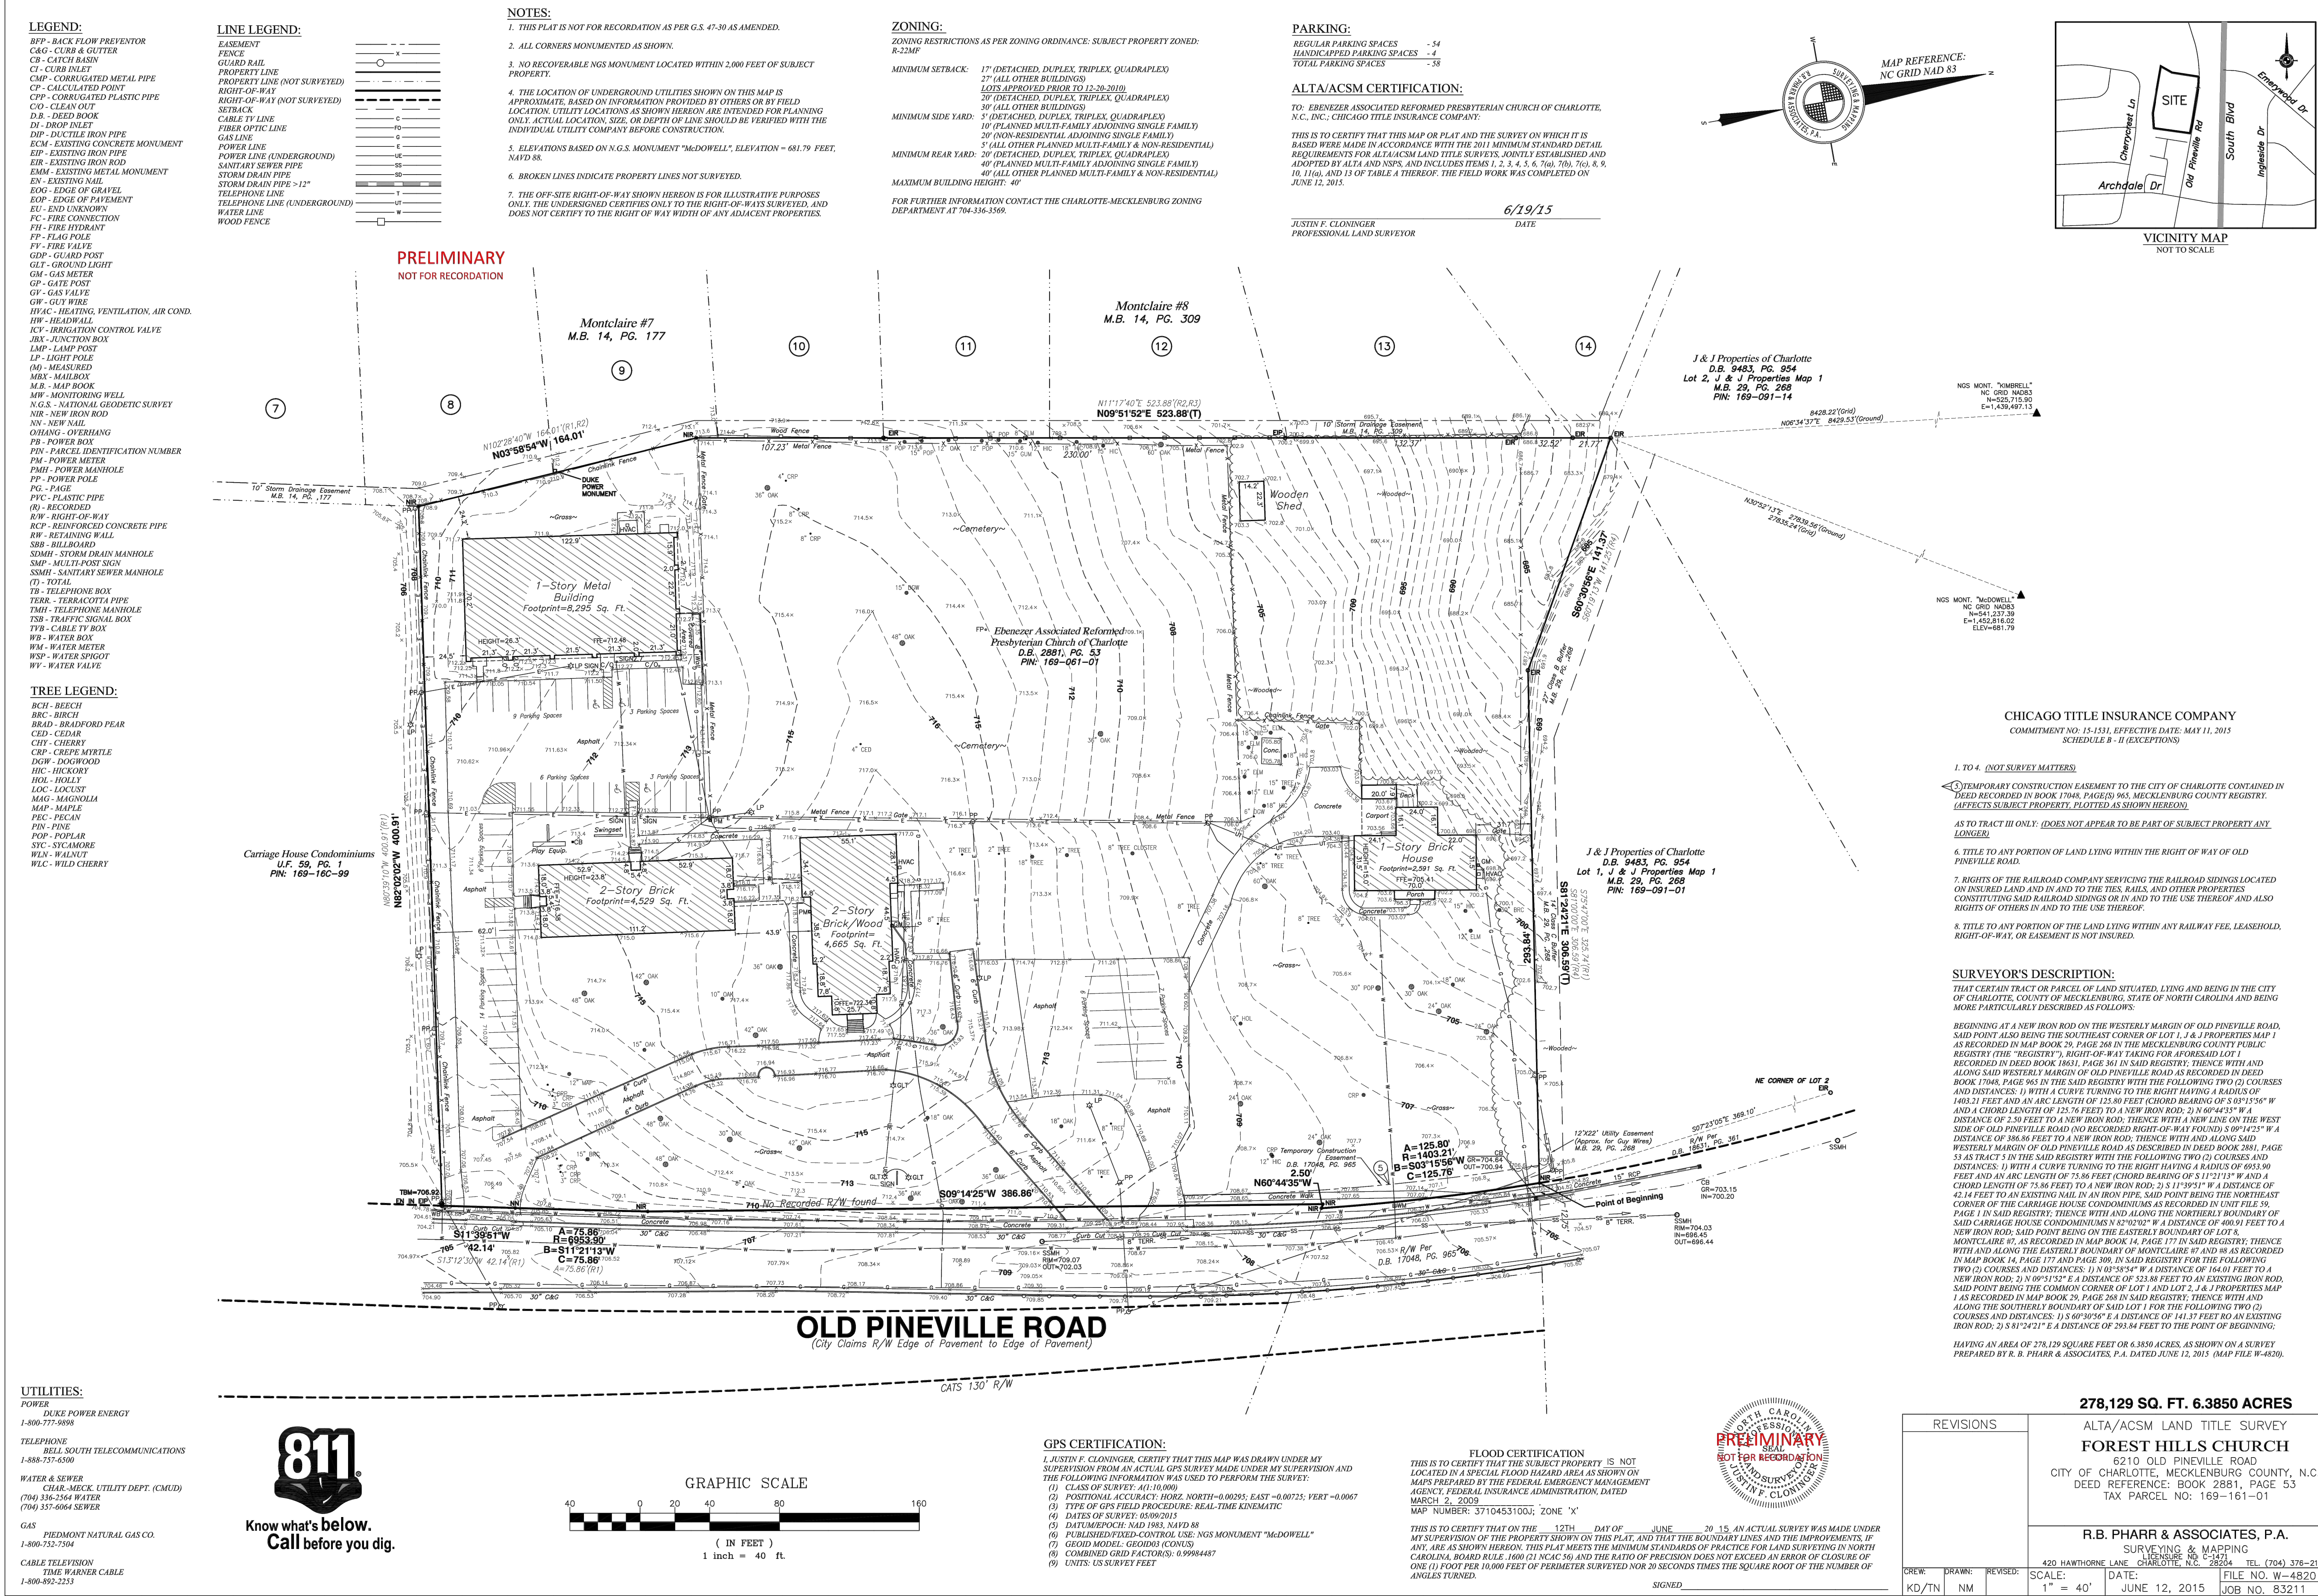


ORIGINAL SURVEY BY R.B. PHARR & ASSOCIATES, P.A. NOT TO SCALE


ZONING CODE SUMMARY

SIGN LEGEND

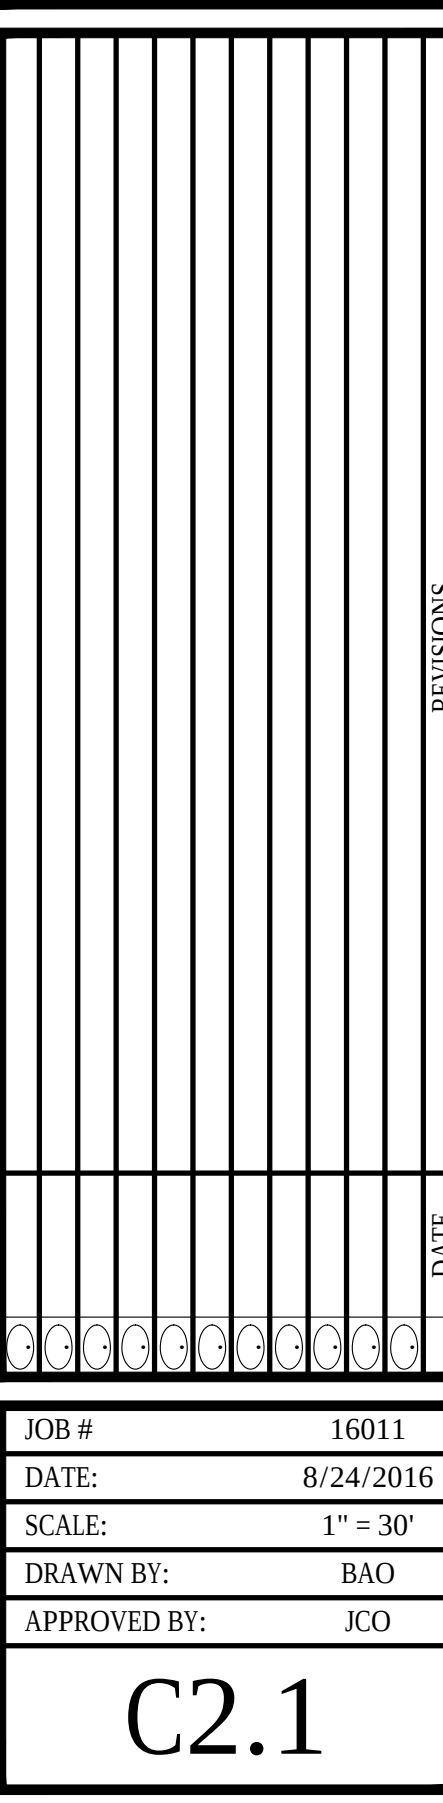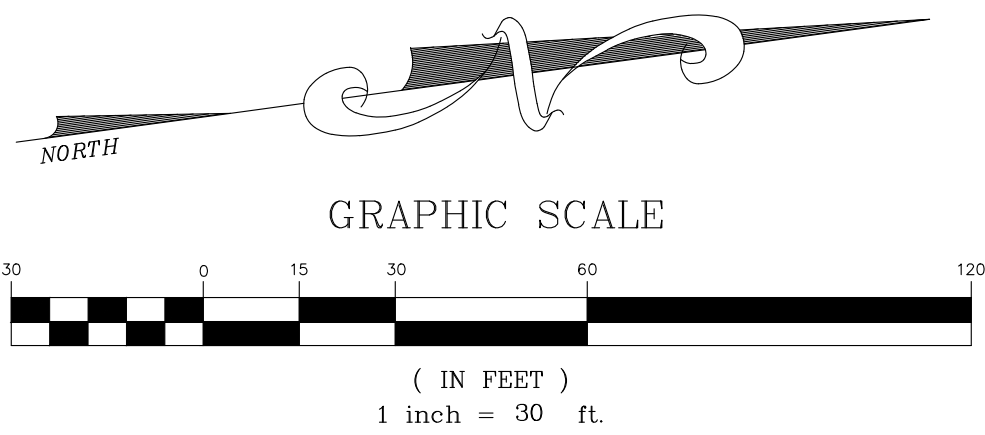

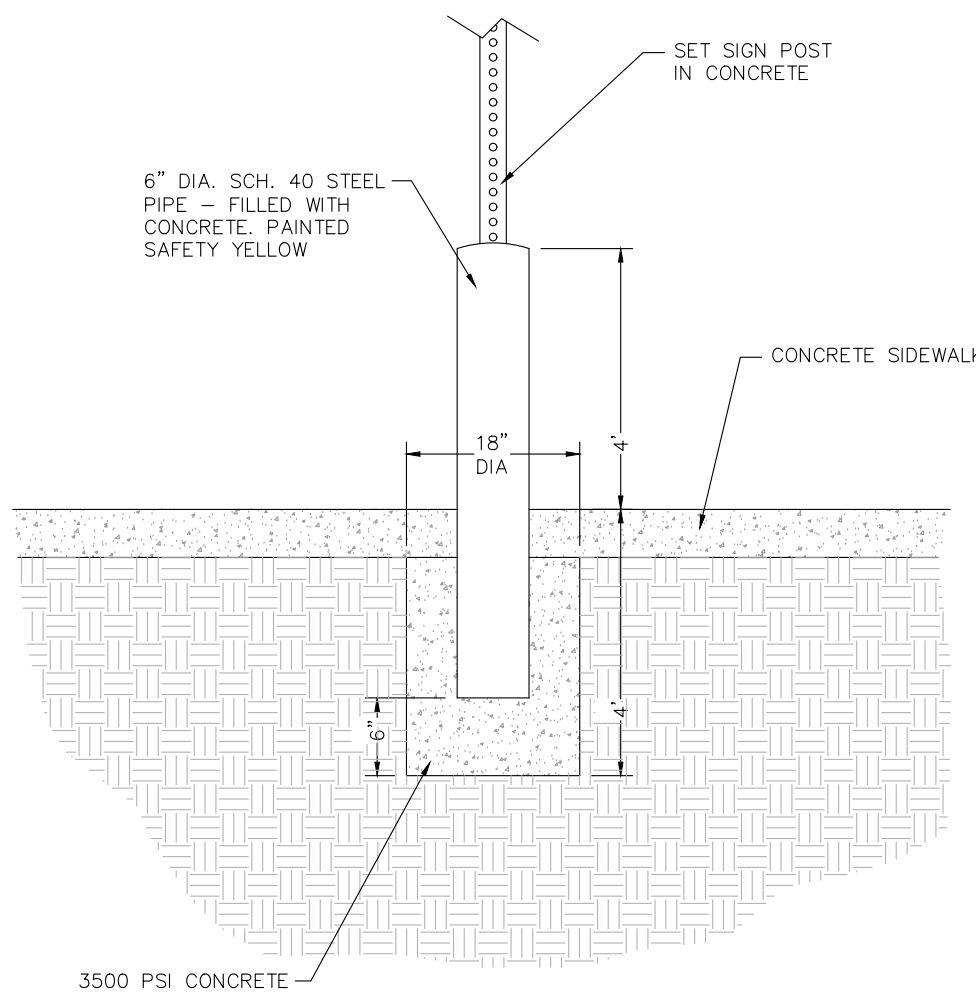

3 PIPE BOLLARD W/ SIGN
NTS

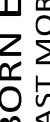

ORSBORN ENGINEERING GROUP
 610 EAST MOREHEAD STREET, SUITE 106
 CHARLOTTE, NC 28202
 P) 704-749-1432 • F) 704-749-1433

SITE DETAILS
FOR
FOREST HILL CHURCH - EBENEZER CAMPUS
6210 OLD PINEVILLE ROAD
CHARLOTTE, NC 28217

FOREST HILL CHURCH
7224 PARK ROAD
CHARLOTTE, NC 28210

[illegible]

JOB #	16011
DATE:	8/24/2016
SCALE:	NTS
DRAWN BY:	BAO
APPROVED BY:	JCO

C2.3

