



7 STUART ROAD

CHELMSFORD, MA

FOR LEASE | 14,700 - 47,100 SF +/- FLEX/LIGHT MANUFACTURING BUILDING

- 47,100 SF +/- Total Available
- Subdivides to 14,700 SF
- Up to 22' Clear Height
- 100% AC

EXCLUSIVE AGENT



THE
STUBBLEBINE
COMPANY

CORFAC INTERNATIONAL



PROPERTY DESCRIPTION

14,700 - 47,100 SF +/- SF Flex/Light Manufacturing Building.

The building is fully air-conditioned with 3,600 amps of power, three loading docks, and flexible layouts that subdivides to 14,700 square feet. Less than a mile from Route 3 and 25 miles from Boston, it provides exceptional access in a premier industrial park.

PROPERTY HIGHLIGHTS

- 47,100 SF +/- Available
- 6,500 SF of Office/Flex on the Second Floor Available
- Less than 1 mile from Route 3


PROPERTY SPECIFICATIONS

Space Available:	14,700 - 47,100 SF
Lot Size:	4.8 Acres
Power:	3,600 Amps
Clear Height:	Up to 22'
Lease Rate:	\$13.95 NNN
NNN:	\$2.92/SF


DEMOGRAPHICS	3 MILES	5 MILES	10 MILES
Total Households	21,098	72,133	163,601
Total Population	58,444	190,727	438,127
Average HH Income	\$112,921	\$98,399	\$124,685



PARKING PLAN

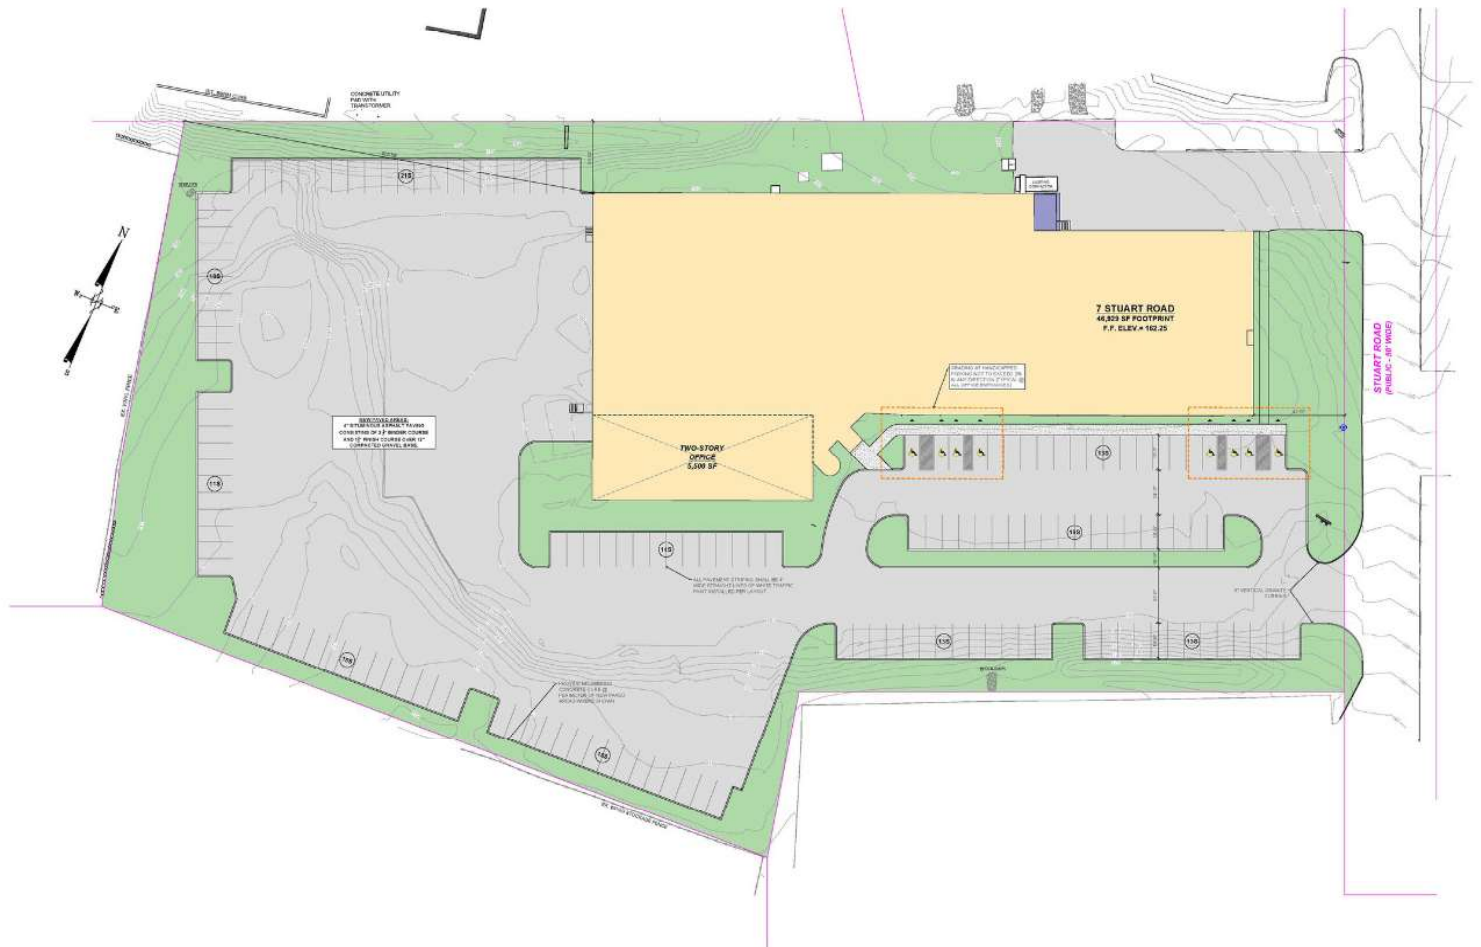


Proposed Subdivision #1

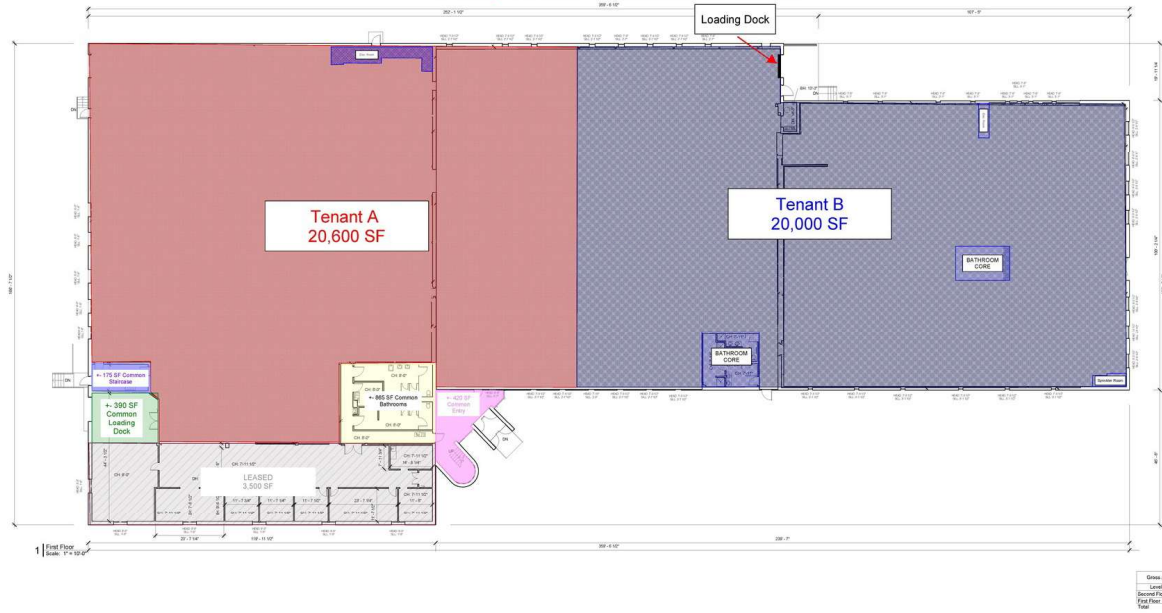

Date: 7/24/2023	EX01
Scale: 1" = 10'-0"	
Created By: G.L.	

Proposed Subdivision #2

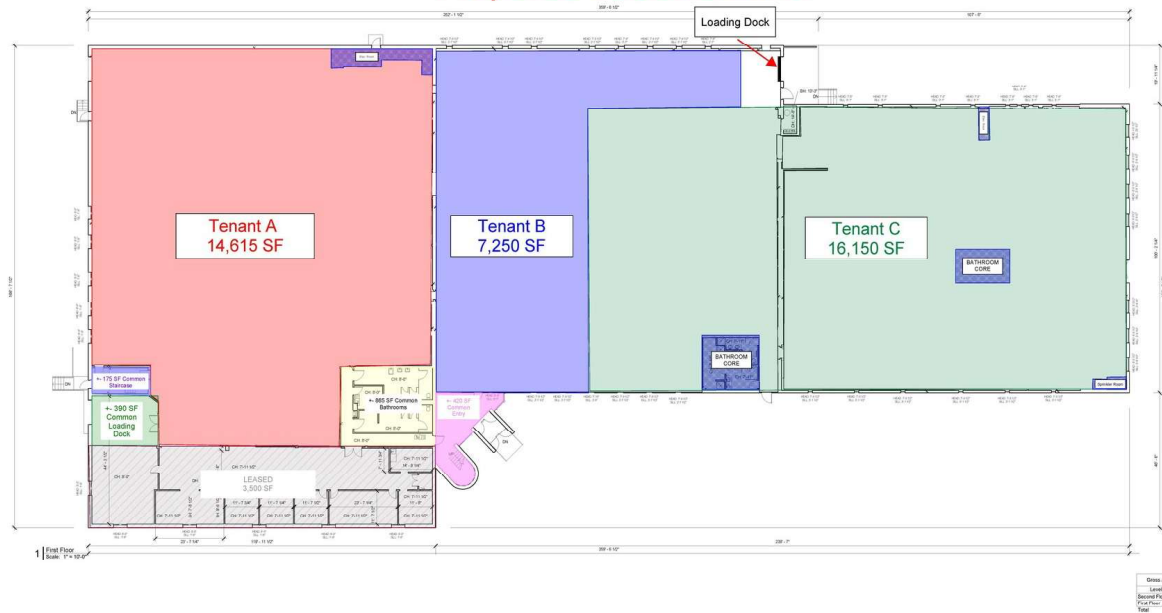

Date: 7/24/2023	EX01
Scale: 1" = 10'-0"	

HIGHWAY
PROXIMITY

 2.5 MILES
5 MIN

 0.8 MILES
3 MIN

 10.5 MILES
15 MIN

BOSTON, MA
28 Miles | 34 mins
NASHUA, NH
19 Miles | 23 mins

7 STUART RD.
CHELMSFORD, MA

-  STOP & SHOP
-  T.J. maxx
-  Staples
-  Michael's
-  KOHL'S
-  LOWE'S
-  CVS
-  SUNS[®]
-  ThermoFisher
SCIENTIFIC
-  cab
we identify more
-  ANALOG
DEVICES
-  Brooks
-  WADDINGTON
NORTH AMERICA[™]
A NOVOLEX BRAND
-  KRUEGER
FOOD
LABORATORIES, INC.
-  ABC 3M
Supply Co. Inc.
-  FOUR-IN-ONE CO., INC.
MANUFACTURER OF FINE FOOD PRODUCTS
-  Accutronics
-  FedEx[®]
Freight
-  THE THRONE DEPOT
Portable Restroom & Trailer Company
-  Baystate Pool Supplies
-  FMS

7 STUART ROAD

CHELMSFORD, MA

FOR LEASE | 14,700 - 47,100 SF +/- FLEX/LIGHT MANUFACTURING BUILDING

CHLOE STUBBLEBINE
781.879.2543
chloe@stubblebinecompany.com

JAMES STUBBLEBINE
617.592.3388
james@stubblebinecompany.com

DAVID STUBBLEBINE
617.592.3391
david@stubblebinecompany.com

SUMMER STUBBLEBINE
781.783.7903
summer@stubblebinecompany.com

We obtained the information above from sources we believe to be reliable. However, we have not verified its accuracy and make no guarantee, warranty or representation about it. It is submitted subject to the possibility of errors, omissions, change of price, rental or other conditions, prior sale, lease or financing, or withdrawal without notice. We include projections, opinions, assumptions or estimates for example only, and they may not represent current or future performance of the property. You and your tax and legal advisors should conduct your own investigation of the property and transaction.

EXCLUSIVE AGENT



THE
STUBBLEBINE
COMPANY

CORFAC INTERNATIONAL