


SPARKS STREET

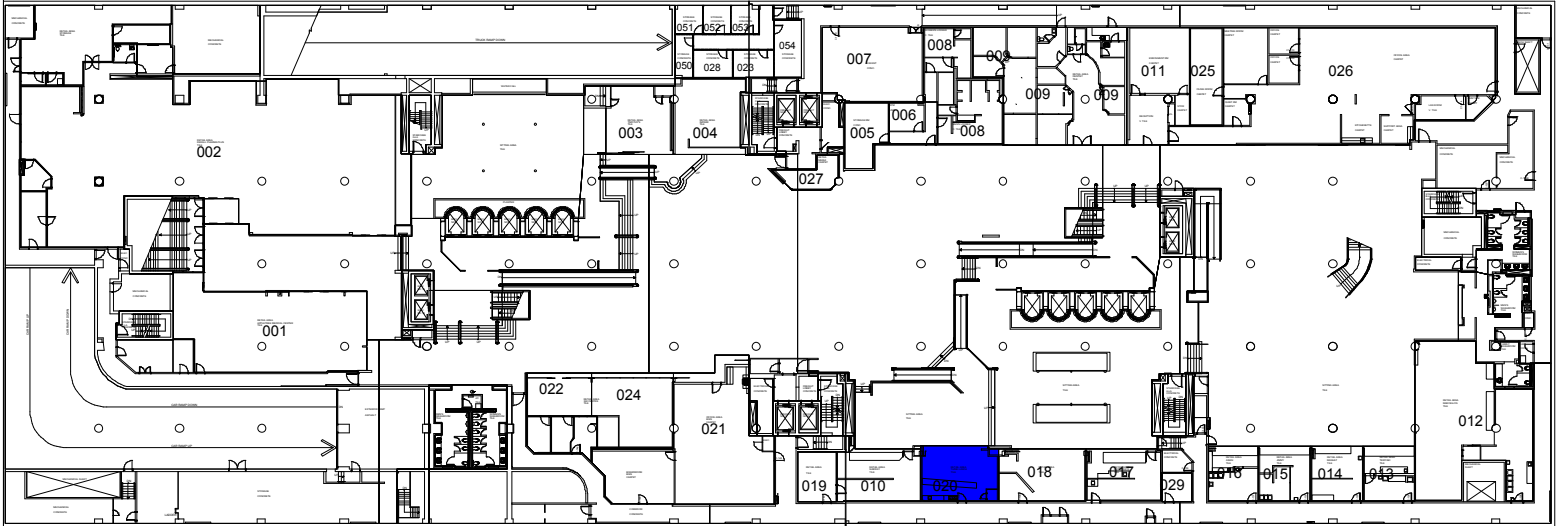

QUEEN STREET



Public Works and  
Government Services  
Canada

Travaux publics et  
Services gouvernementaux  
Canada

Real Property Branch  
National Capital Area  
C.D. Howe Building  
240 Sparks ST  
Ottawa, ON

Property: P401364 MUB: - RPU: 40003130

Drawing Title: **Level 'A' Commercial**

Measured by: S. Mainville, D. Wolfe

Drawn by: S. Mainville

Checked by: Brett Butler

Revised by: Marc-Orel Dor - February 2019

Approved by:

Project Number: R.050256.222

LAN Directory: O:\... C. D. Howe Building, 240 Sparks St

Drawing file: CDHC1B04.DET

Drawing date: December 9, 2019

Folder: ...C.D. HOWE SITE

Legend:

m2

TITLE



52.4

TOTAL HIGHLIGHTED AREA

