


PRELIMINARY SITE PLAN

This Drawing is intended for use as a Preliminary Master Plan or a Site Design Concept Drawing. It is not intended for use as a Construction Drawing.
This Drawing was prepared without full knowledge of a survey, easements, building setbacks, deed restrictions, utility easements, storm water detention requirements, flood plain mitigation, parking requirements, transportation authority requirements, and fire apparatus access requirements. The final design may be affected by any or all of the above.

DRAFT

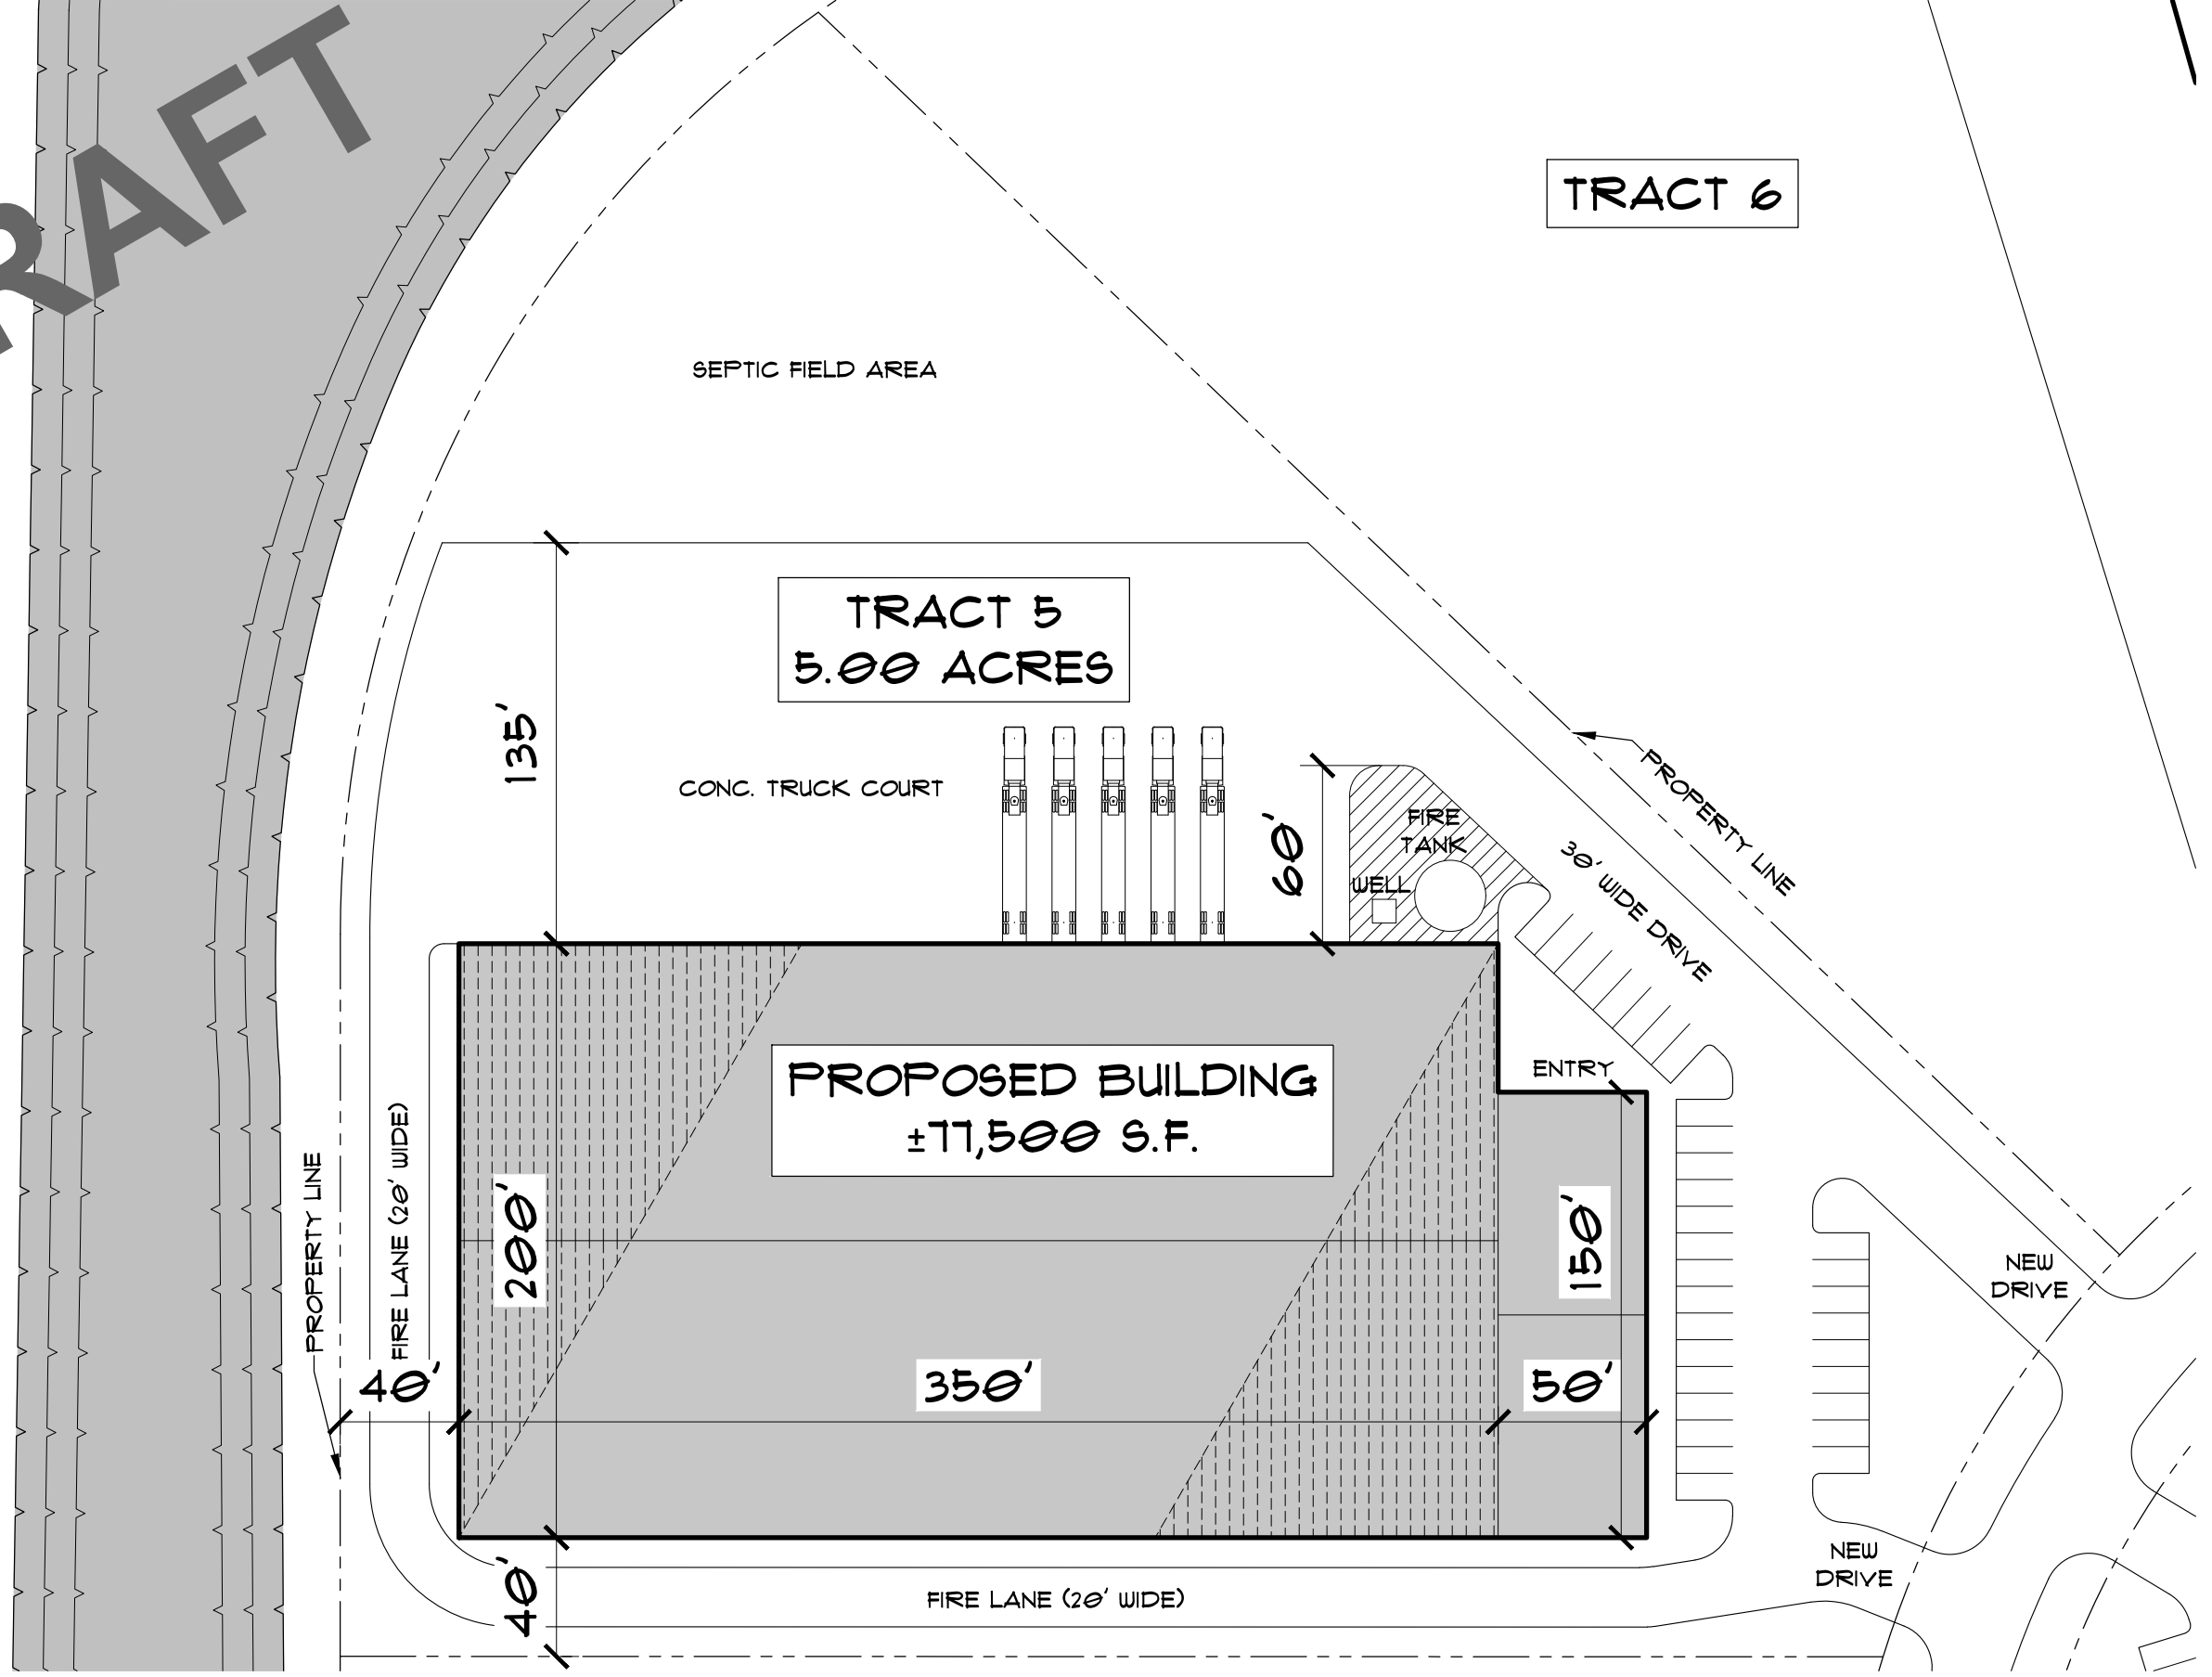

TRACT 6

**TRACT 5
5.00 ACRES**

**PROPOSED BUILDING
±11,500 S.F.**

0'-0" 30'-0" 60'-0" 90'-0"



TMEIC - TRACT 5
SITE PLAN - SCHEME A
CLAY ROAD AT KATY HOCKLEY CUT-OFF ROAD



220030 PD01 - TRACT 5.DWG
DATE: 08-31-2020
JOB NUMBER: 220030
©2020 SEEBERGER + ASSOCIATES, LP

