

At I-25 & Cerrillos Rd.

FOR LEASE

Southside Destination
Retail, Medical & Office
Center

AVAILABLE

- Units: ±270 SF to ±31,531 SF
- Pad Site 1: ±0.84 Ac.
- Pad Site 2 & 3: See Advisor

LEASE RATE

See advisor

ZONING

C-2 | General Commercial

HIGHLIGHTS

- Open and airy pedestrian design
- Located in a growing commercial & residential area
- Easy access to Interstate 25
- Pad sites opportunities with utilities nearby and paved access
- Property under new ownership
- Located in Santa Fe's best growing southside retail corridor
- Interstate 25 visibility
- Ample parking
- Electronic monument sign
- Flex terms & rates




8380 Cerrillos Rd. Santa Fe, NM 87507



505.473.3434 | www.garsagroup.com
418 Cerrillos Rd. | Suite 11 | Santa Fe, NM 87501

Joel Cumplido
505.670.3328
joel@garsagroup.com

Jonathon Rivera
505.913.0957
jonathon@garsagroup.com

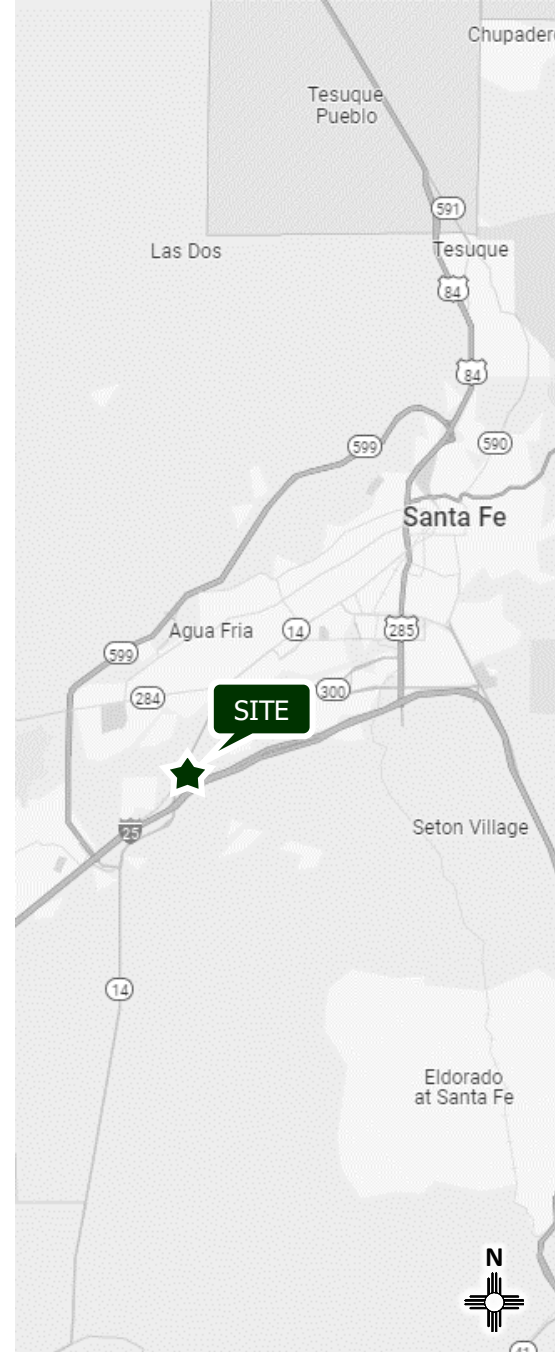

1.- Cielo Luxury Living	±252 units
2.- 5200 Beckner Rd. - Multifamily	±56 units
3.- Solwyn Apartments	±330 units
4.- Arcadia Apartments	±332 units
5.- 8201 Cerrillos Rd. - Multifamily	±139 units
6.- 4900 Hernandez Rd. - Multifamily	±156 units
7.- 9 Finish Line Dr. - Multifamily	±240 units
8.- 4608 NM 14 - Multifamily	±240 units
Total:	±1,745 units

LOCATION

FOR LEASE

Southside Destination Retail, Medical & Office Center
 8380 Cerrillos Rd. Santa Fe, NM 87507

Joel Cumplido 505.670.3328 joel@garsagroup.com
 Jonathon Rivera 505.913.0957 jonathon@garsagroup.com



19,845 VPD

25

25

RAIL RUNNER

Cielo Luxury Living
±252 Units

Retail Pad Sites

Electronic Monument Sign

Beckner Rd.

0 Beckner Rd.

INN AT SANTA FE

23,888 VPD

Solwyn Apartments
±330 Units

Commercial Development

Cerrillos Rd.

W. Frontage Rd.



LOCATION

FOR LEASE

Southside Destination Retail, Medical & Office Center
8380 Cerrillos Rd. Santa Fe, NM 87507

Joel Cumplido 505.670.3328 joel@garsagroup.com
Jonathon Rivera 505.913.0957 jonathon@garsagroup.com

HIGHLIGHTS

- Located in a growing commercial & residential area
- Easy access to Interstate 25
- Pad sites opportunities with utilities nearby and paved access
- Property under new ownership
- Located in Santa Fe's best growing southside retail corridor
- Highway I-25 visibility
- Ample parking

AVAILABLE

- Pad Site 1: ±0.84 Ac.
- Pad Site 2 & 3: See Advisor

Lease Rate: See Advisor

Site plan not to scale, for location purposes only.


SITE PLAN

Southside Destination Retail, Medical & Office Center
8380 Cerrillos Rd. Santa Fe, NM 87507

Joel Cumplido
505.670.3328
joel@garsagroup.com

Jonathon Rivera
505.913.0957
jonathon@garsagroup.com



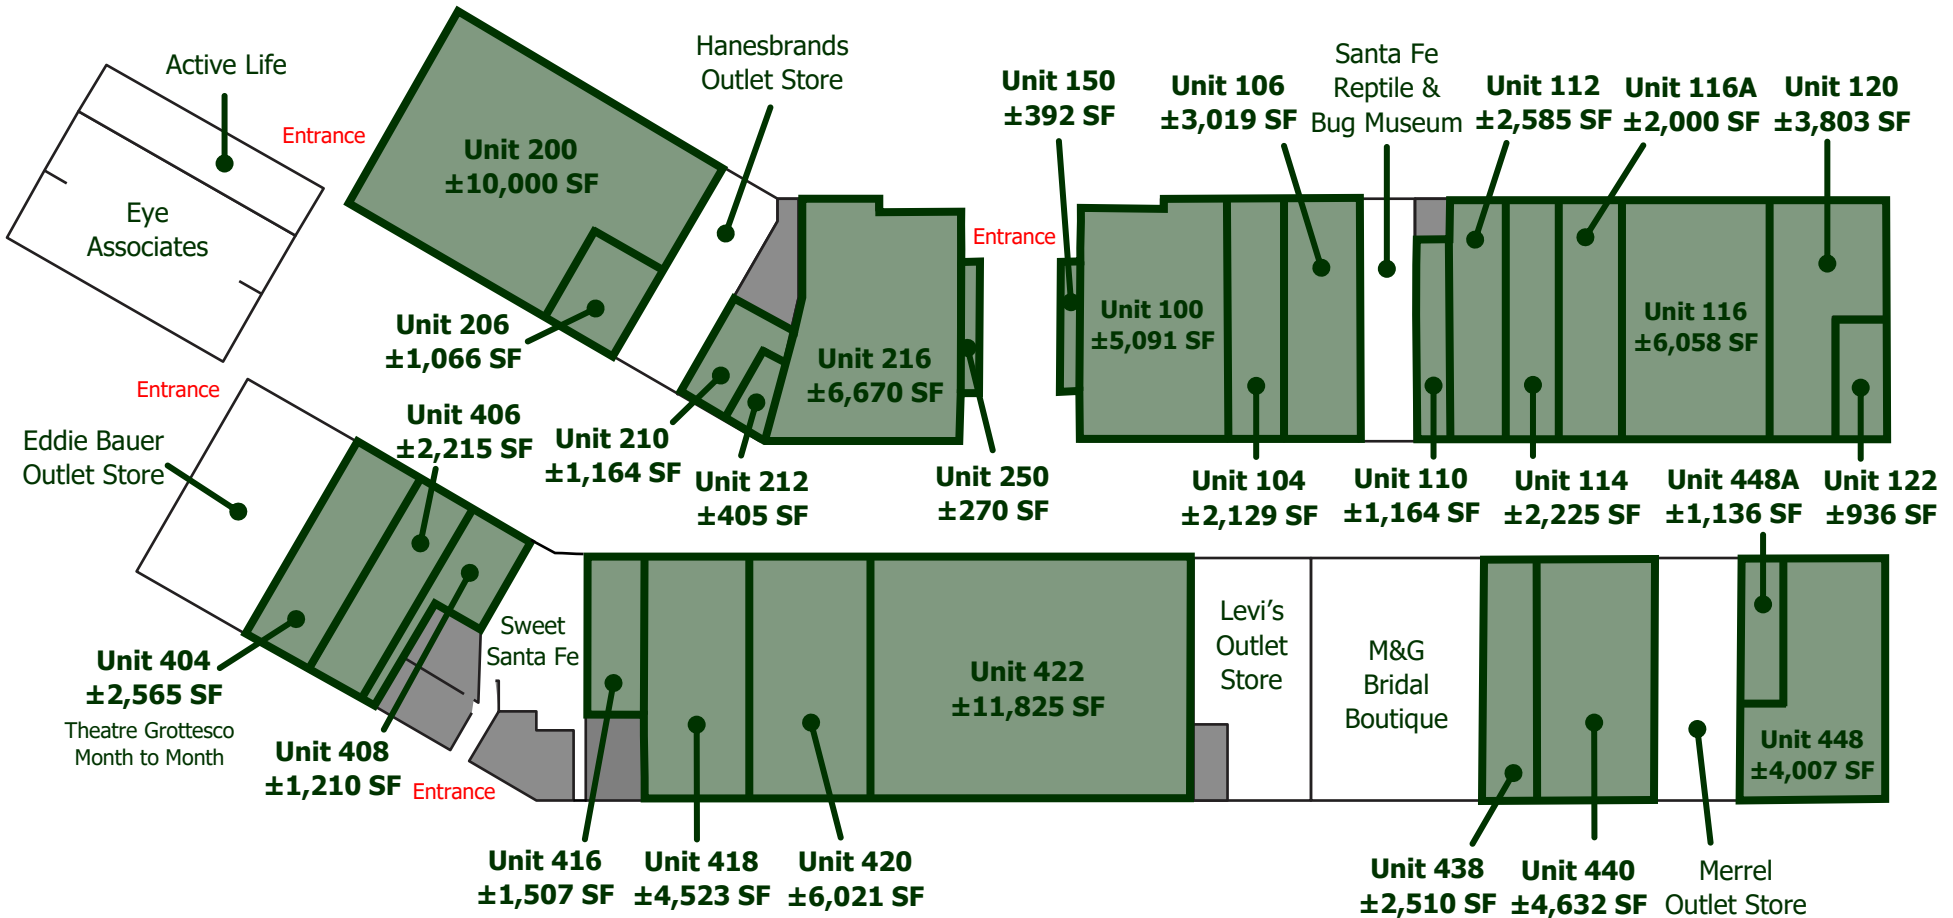

Common area restrooms, management office and storage rooms.

Floor plan not to scale, for location purposes only.

AVAILABLE

- Units: ±270 SF to ±31,531 SF

Lease Rate: See advisors



SITE PLAN

FOR LEASE

Southside Destination Retail, Medical & Office Center
8380 Cerrillos Rd. Santa Fe, NM 87507

Joel Cumplido 505.670.3328 joel@garsagroup.com
Jonathon Rivera 505.913.0957 jonathon@garsagroup.com



PHOTOS

FOR LEASE


Southside Destination Retail, Medical & Office Center
8380 Cerrillos Rd. Santa Fe, NM 87507

Joel Cumplido
505.670.3328
joel@garsagroup.com


Jonathon Rivera
505.913.0957
jonathon@garsagroup.com

2024 Forecasted by ESRI	1 Mile	3 Mile	5 Mile
Population	1,528	44,302	71,122
Households	540	16,773	28,590
Families	367	10,586	16,773
Average Households Size	2.80	2.60	2.42
Median Age	41.1	38.0	41.0
Media HH Income	\$82,702	\$69,059	\$70,366
Average HH Income	\$109,288	\$92,313	\$94,254
Total Business	98	1,225	2,694
Total Employees	1,271	14,543	30,424


HH Income – 1 mile radius

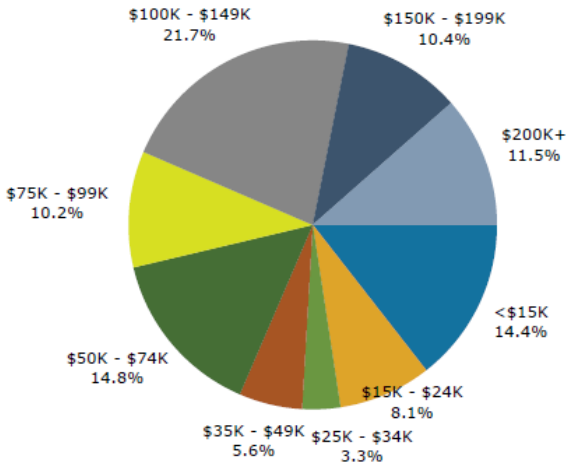

Population by Race – 1 mile radius

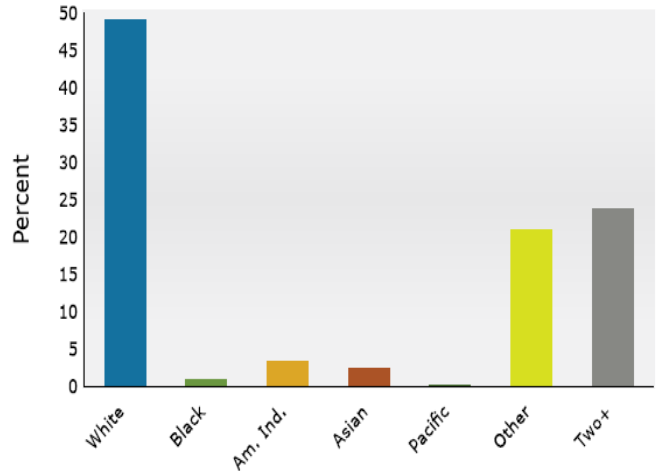

2024 Percent Hispanic Origin: 62.0%

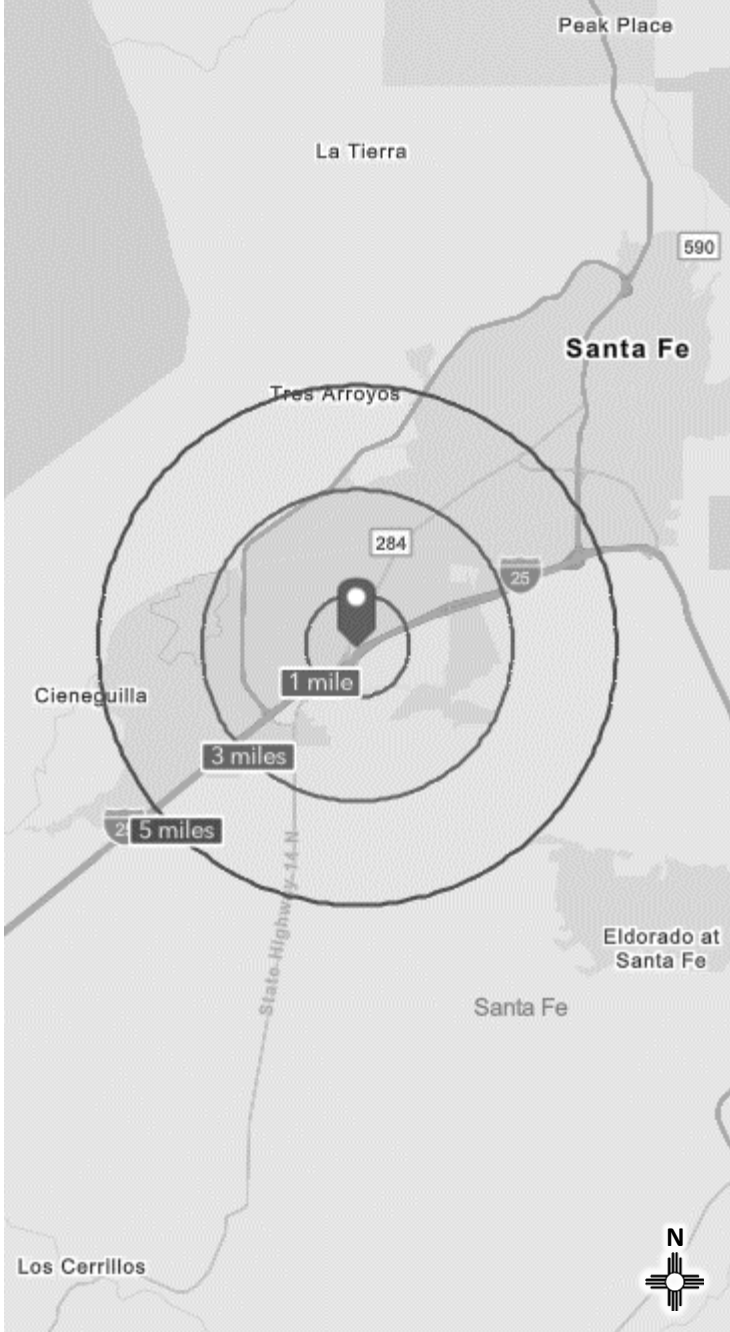

The information contained in this flyer is believed reliable. While we do not doubt the accuracy, we have not verified it and make no guarantee, warranty or representation about it. It is your responsibility to independently confirm its accuracy and completeness. Any projection, opinion, assumption or estimated uses are for example only and do not represent the current or future performance of the property. The value of this transaction to you depends on many factors which should be evaluated by your tax, financial, and legal counsel. You and your counsel should conduct a careful independent investigation of the property to determine that it is suitable to your needs.

DEMOGRAPHICS

FOR LEASE

Southside Destination Retail, Medical & Office Center
8380 Cerrillos Rd. Santa Fe, NM 87507

Joel Cumplido
505.670.3328
joel@garsagroup.com

Jonathon Rivera
505.913.0957
jonathon@garsagroup.com