





MARCIA A. MIKESH
ARCHITECT
14600 MUDDY VALLEY RD.
MCMINNVILLE, OR 97128
503-843-3188


FOUNDATION PLAN
ROOF FRAMING PLAN
WALL SECTION

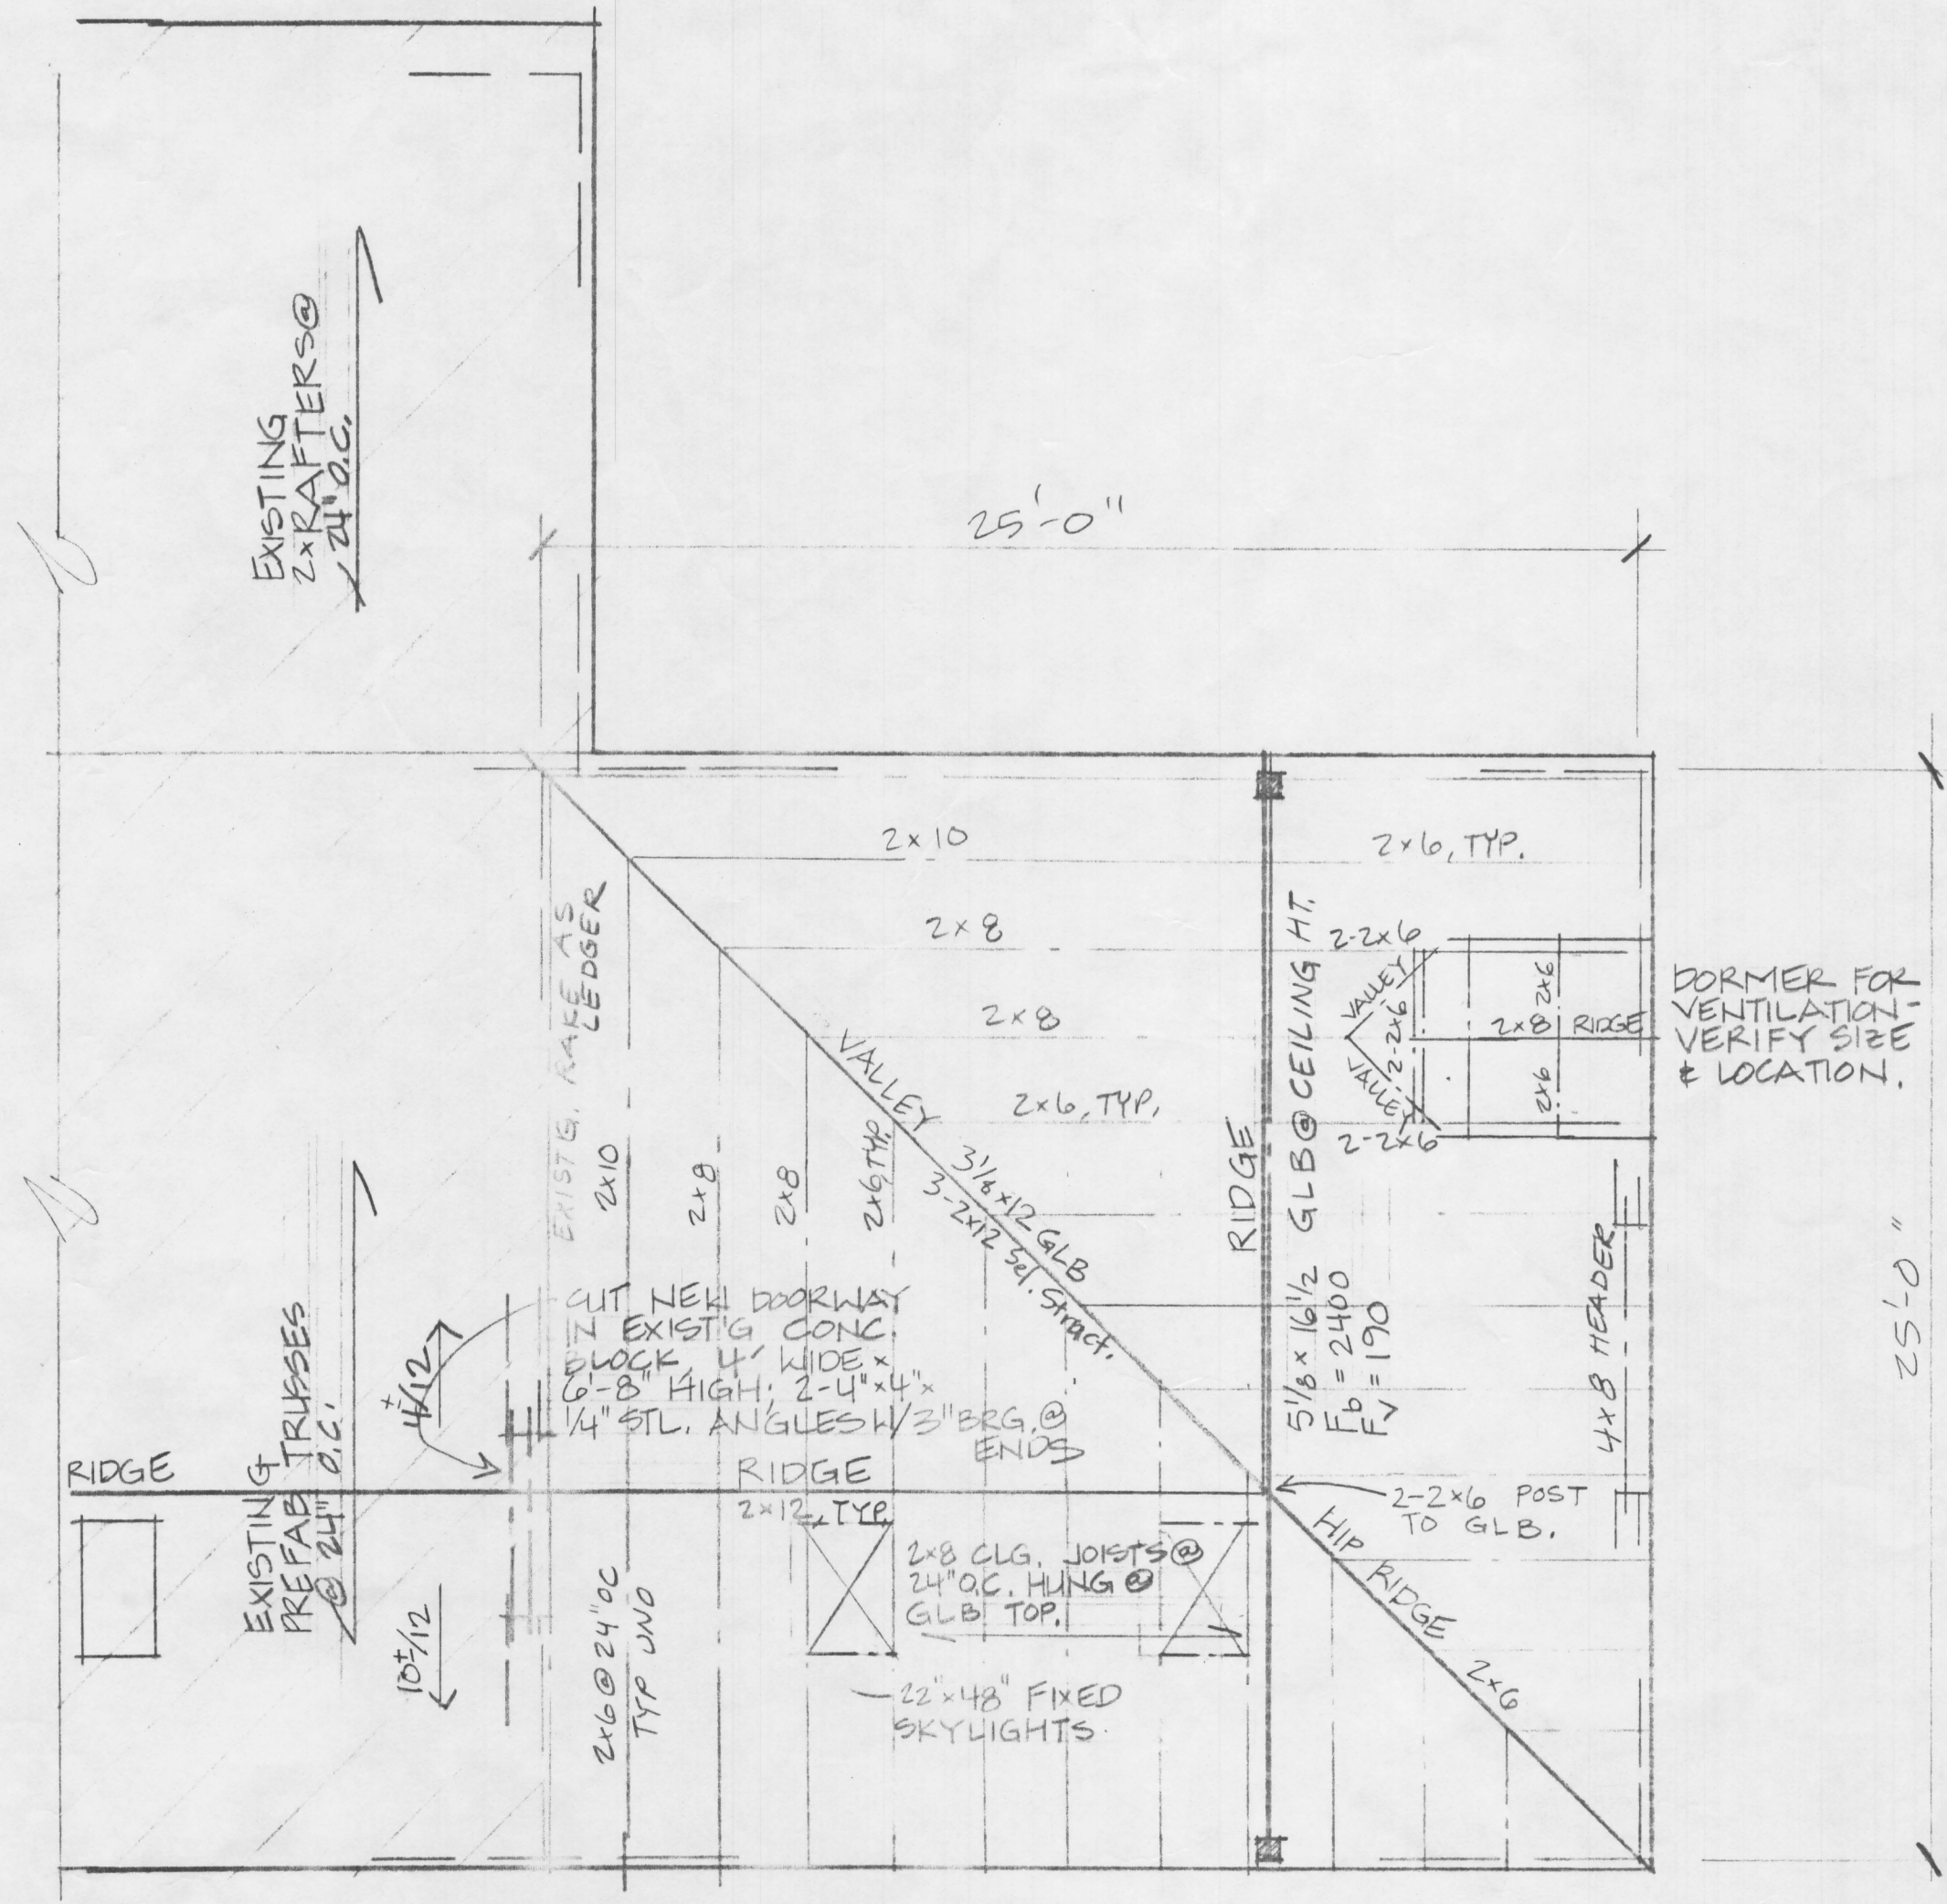


ROOF FRAMING PLAN-OPTION A
1/4"=1'-0"

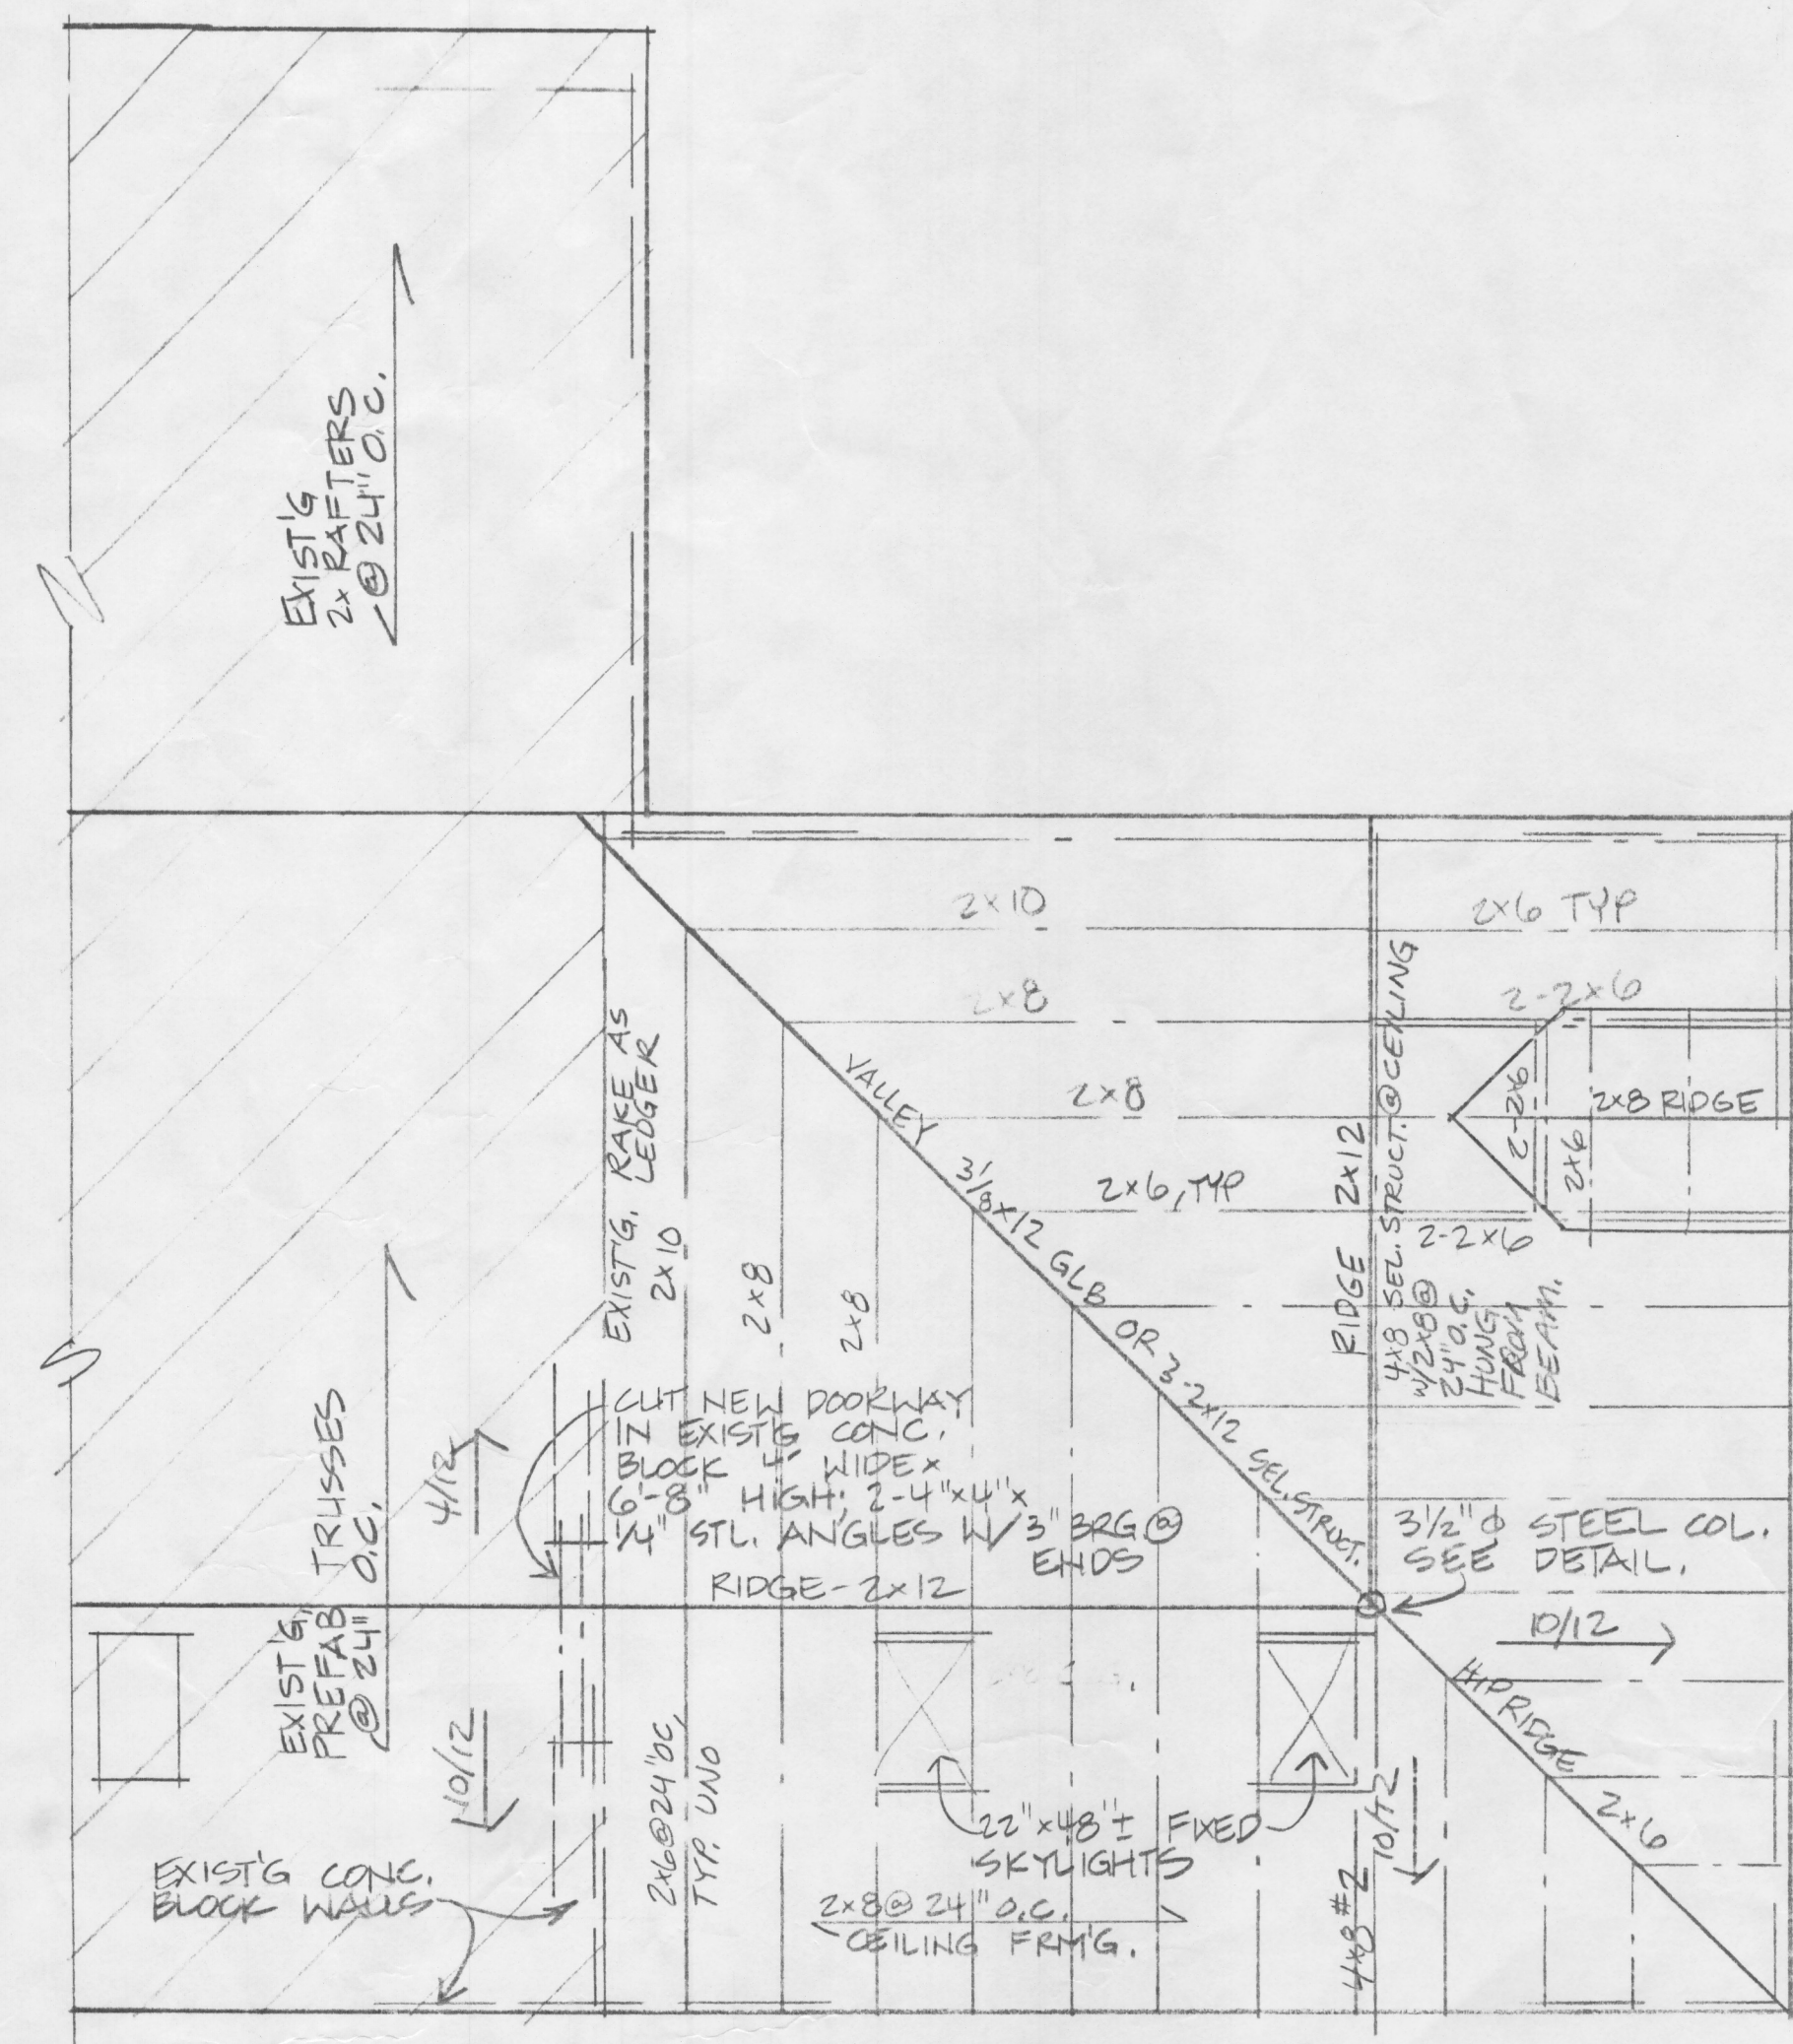


ROOF FRAMING PLAN-OPTION B
1/4"=1'-0"

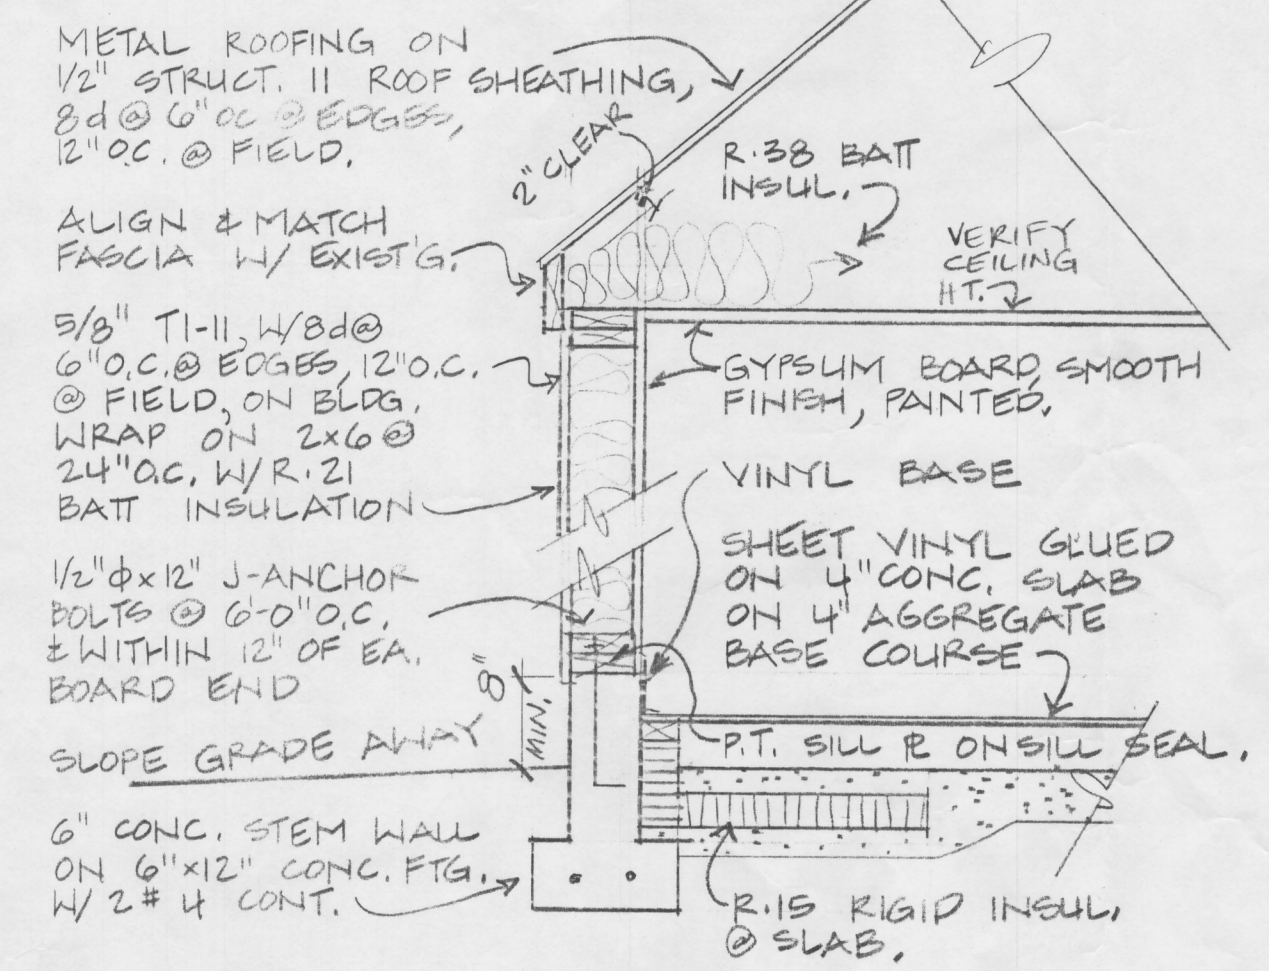

WALL SECTION
1/4"=1'-0"

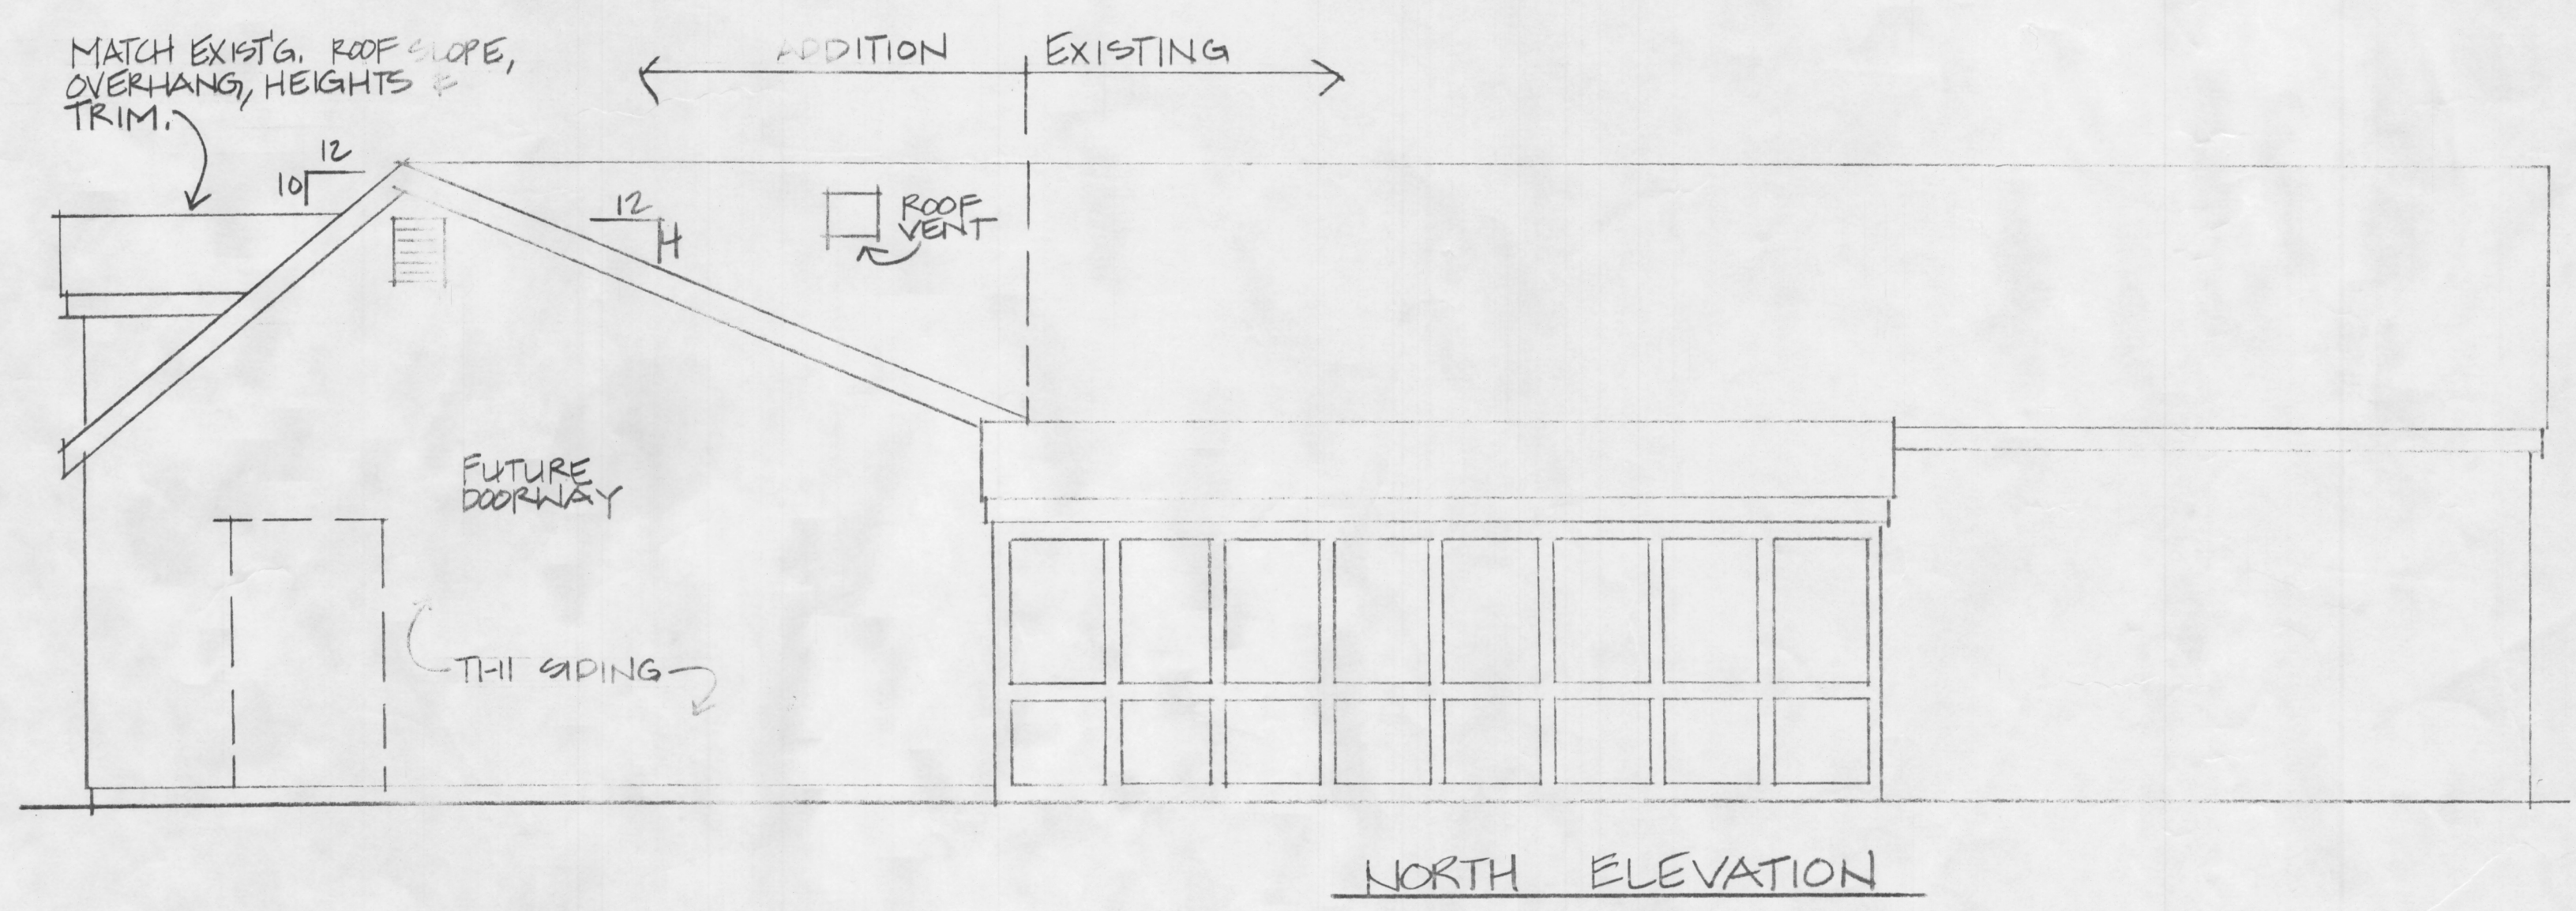

NORTH ELEVATION

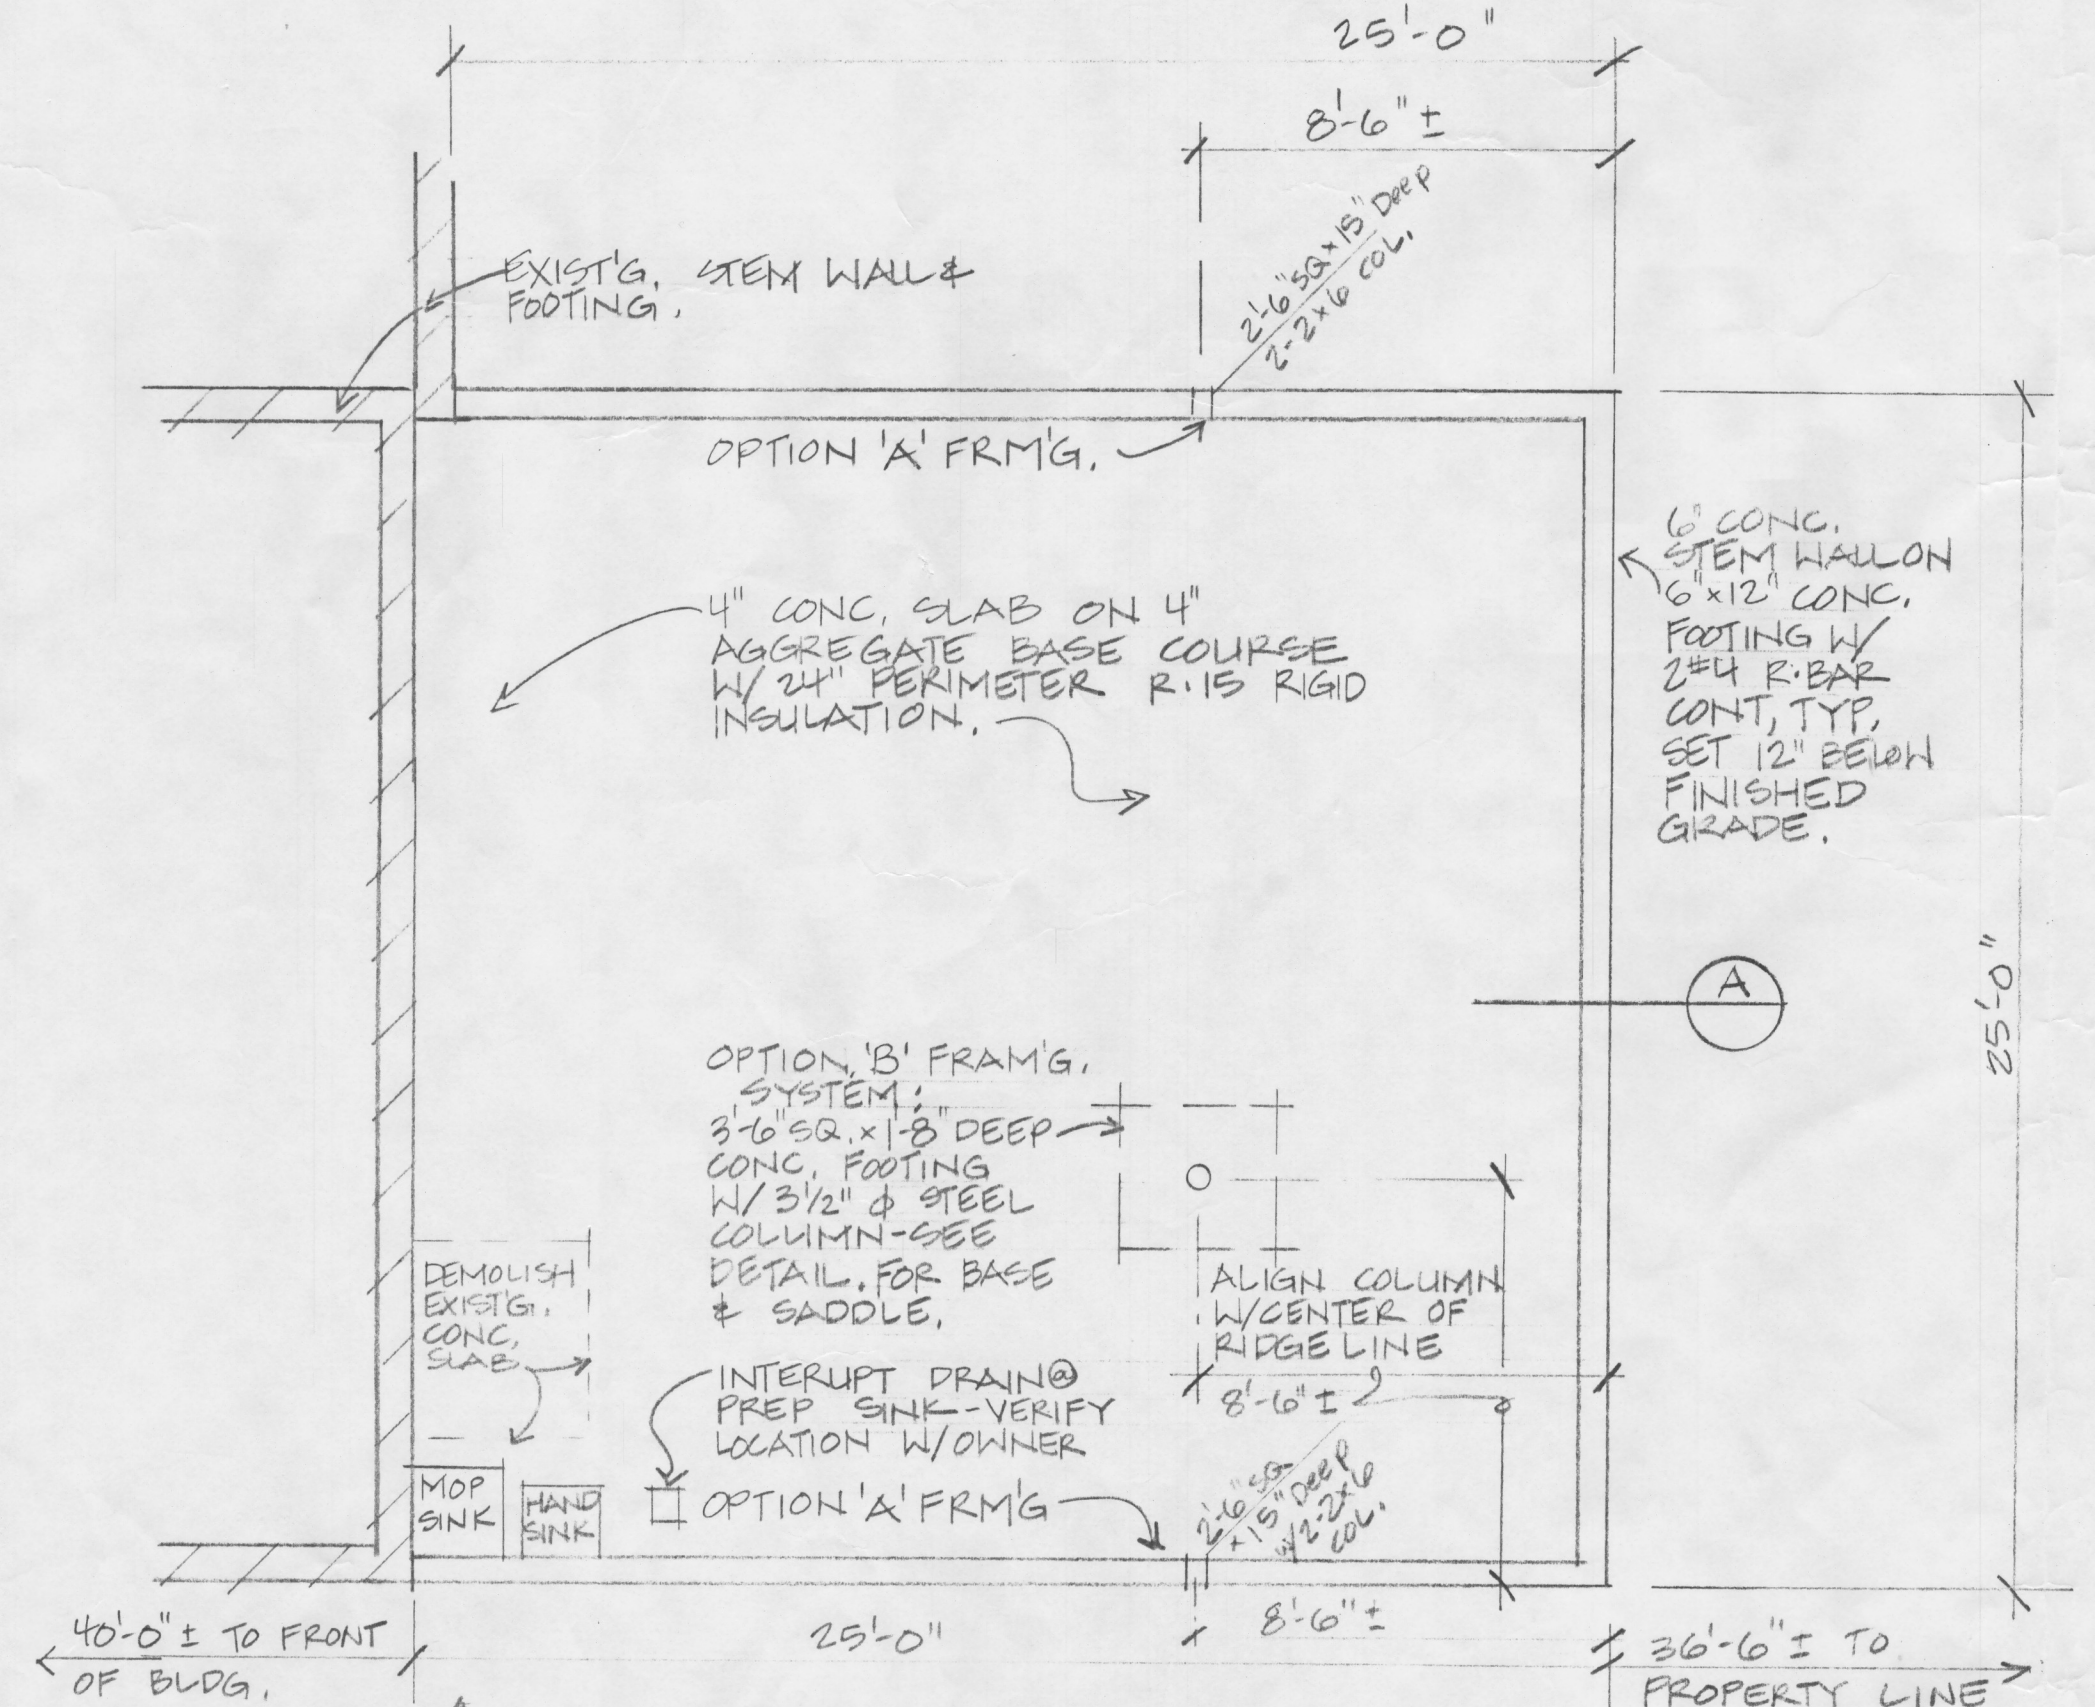

FOUNDATION PLAN-OPTIONS A & B
1/4"=1'-0"

NOTE: OPTION A REQS 2 FOOTINGS, OPTION B REQS 1 FOOTING. DO ONE OR THE OTHER.

ADDITION FOR
PIONTEK BAKERY
236 NE D ST, WILLAMINA, OR.
KEN PIONTEK 816-4351

JOB# 9320
DATE 11-22-93
REVISION: