


limit of construction

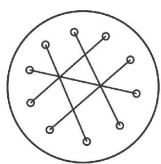

ELEVATE
DESIGN

©2016 ELEVATE DESIGN, LLC. ALL RIGHTS RESERVED.


Corner Suite @ Two Meridian

DEMOLITION PLAN #1


ISSUE DATE: 12.23.2025

SCALE: 1/8"=1'-0"



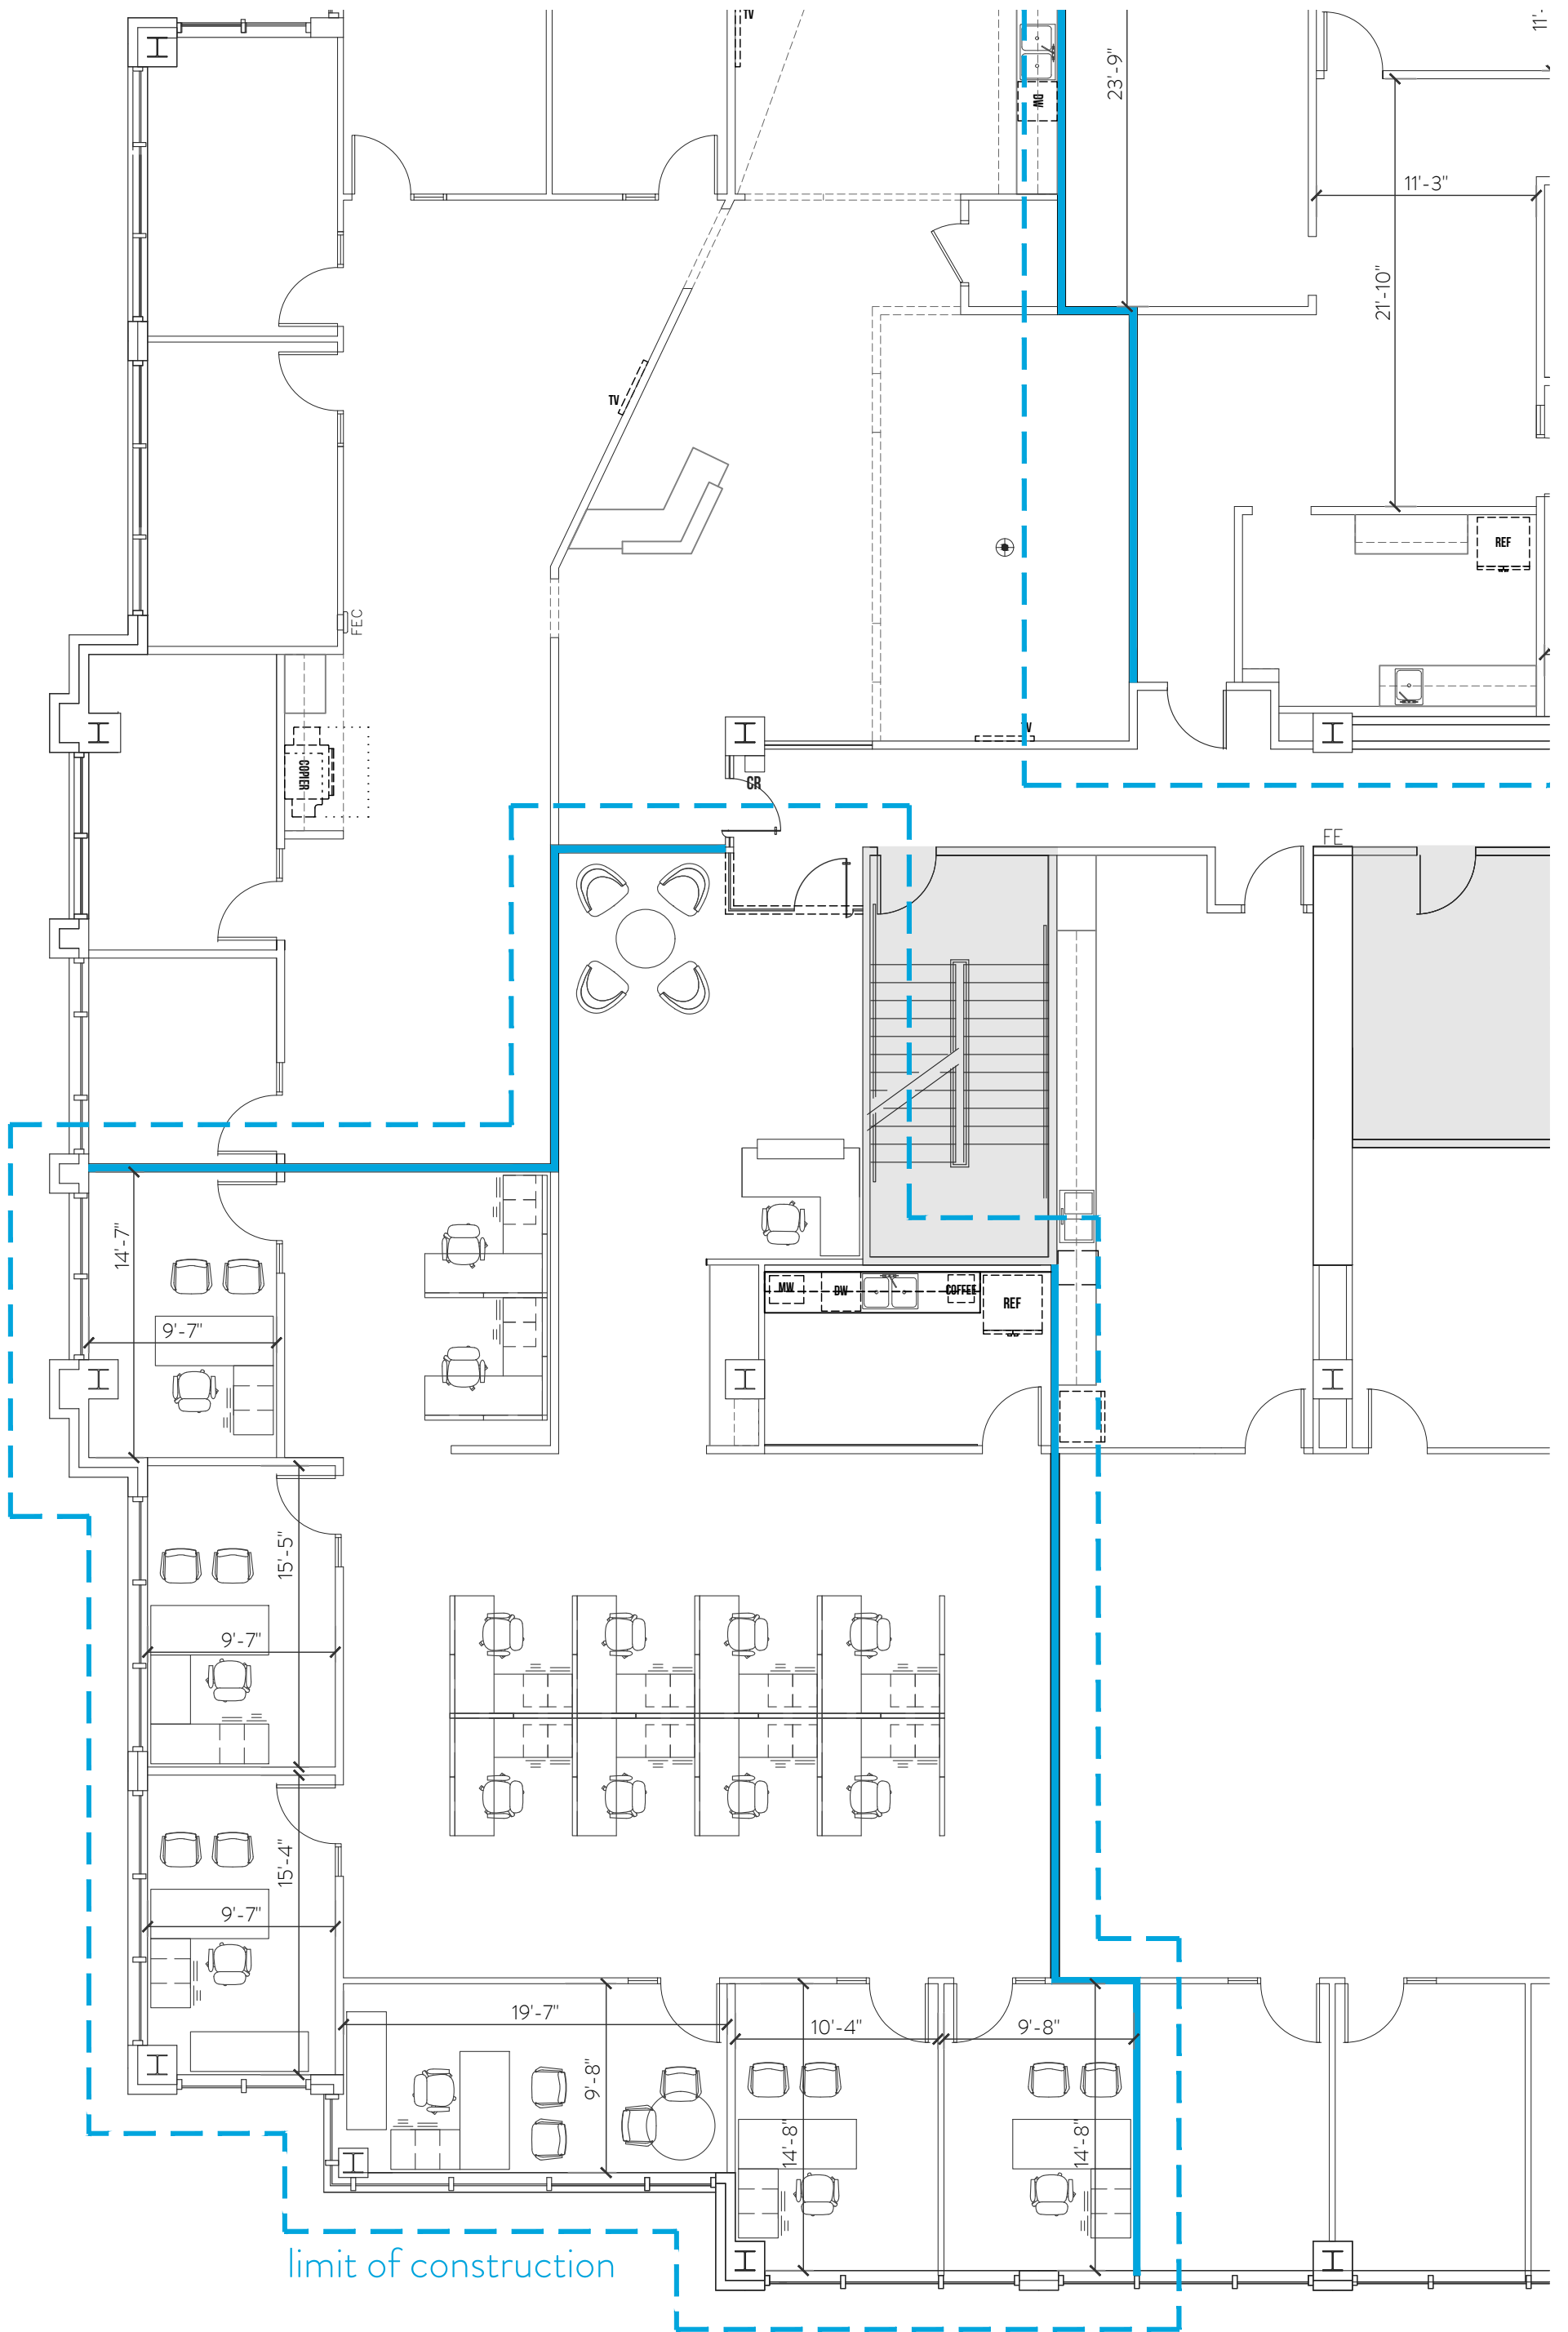

limit of construction

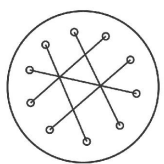

ELEVATE
DESIGN

©2016 ELEVATE DESIGN, LLC. ALL RIGHTS RESERVED.

Corner Suite @ Two Meridian

SPACE PLAN #1

ISSUE DATE: 12.23.2025

SCALE: 1/8"=1'-0"

