


RYAN TOWER

8101 WINDROSE AVE
PLANO TX 75024


Lincoln

SUITE "G" LAYOUT OPTION 2:

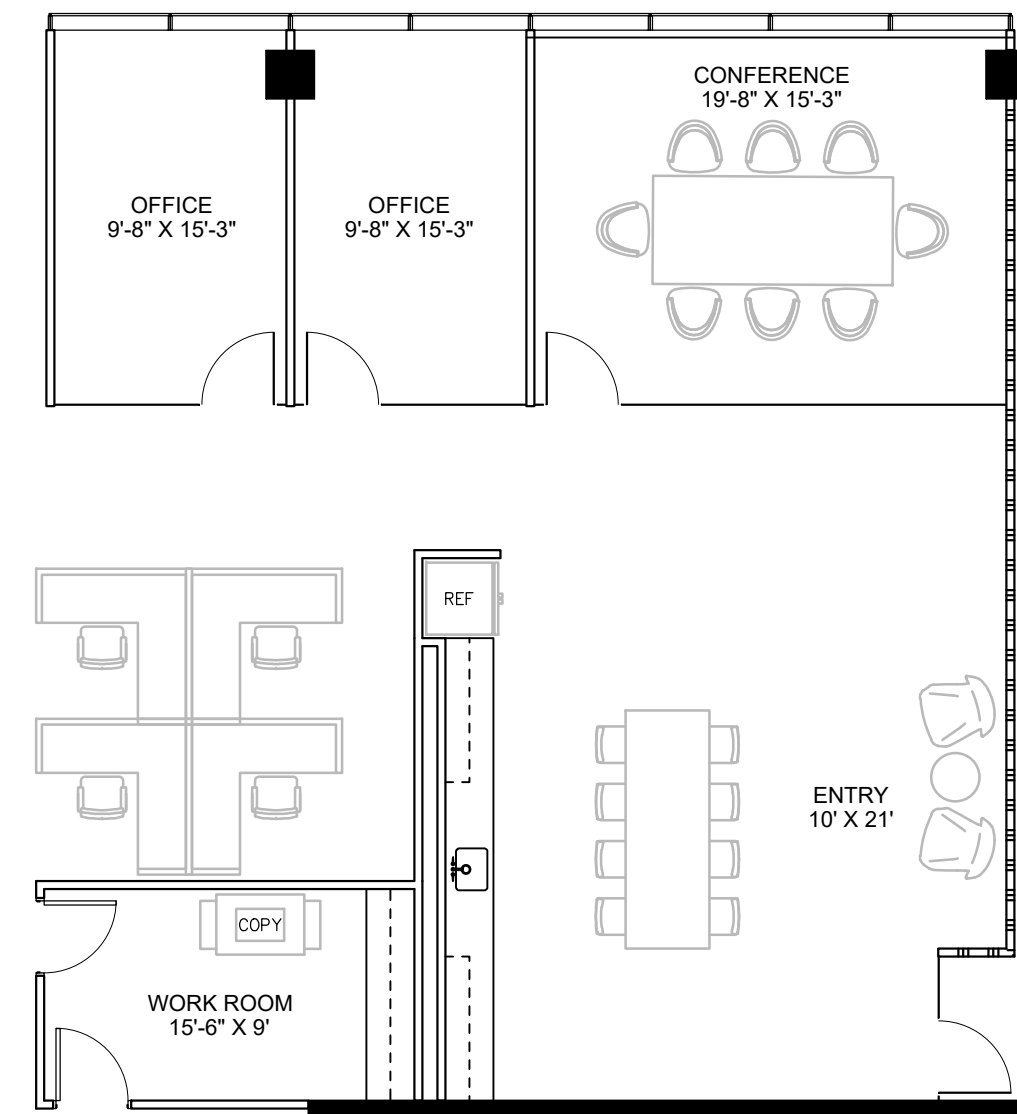

WALL LEGEND	
SYMBOL	DESCRIPTION
-----	EXISTING WALL TO BE REMOVED
=====	EXISTING WALL TO REMAIN
=====	NEW BUILDING STANDARD WALL TO CEILING
=====	GLASS IN BUILDING STANDARD FRAME
=====	BUTT-JOINT GLASS IN ALUMINUM CHANNEL
=====	NEW WALL TO CEILING WITH INSULATION
=====	NEW WALL TO DECK WITH INSULATION

ALL ROOM SIZES ARE APPROXIMATE
FURNITURE INDICATED ON PLAN IS FOR REFERENCE ONLY

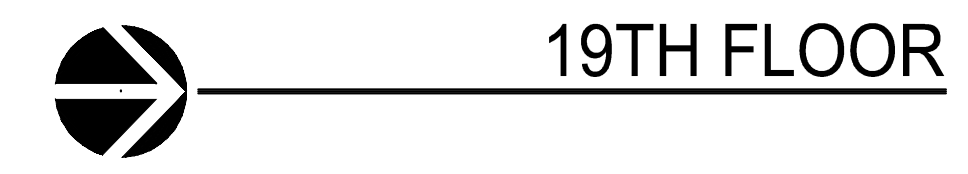

SP1 05-09-25
NO. ISSUED FOR: DATE:

ANNE WESTON
TEXAS REGISTERED INTERIOR DESIGNER
TBAE REGISTRATION NO. 12552
05-09-25
NOT FOR REGULATORY
APPROVAL,
PERMITTING, OR
CONSTRUCTION.

SPEC SUITES
19TH FLOOR
SCALE: 1/8" = 1'-0"
PROJECT NO: 42345
USF: N/A
RSF: AS NOTED
DRAWN BY: SD
CHECKED BY: AW/KLC

SPACE PLAN
SP1
©2025

11.8.2025 10:00 AM By: 5/26/25/2025