


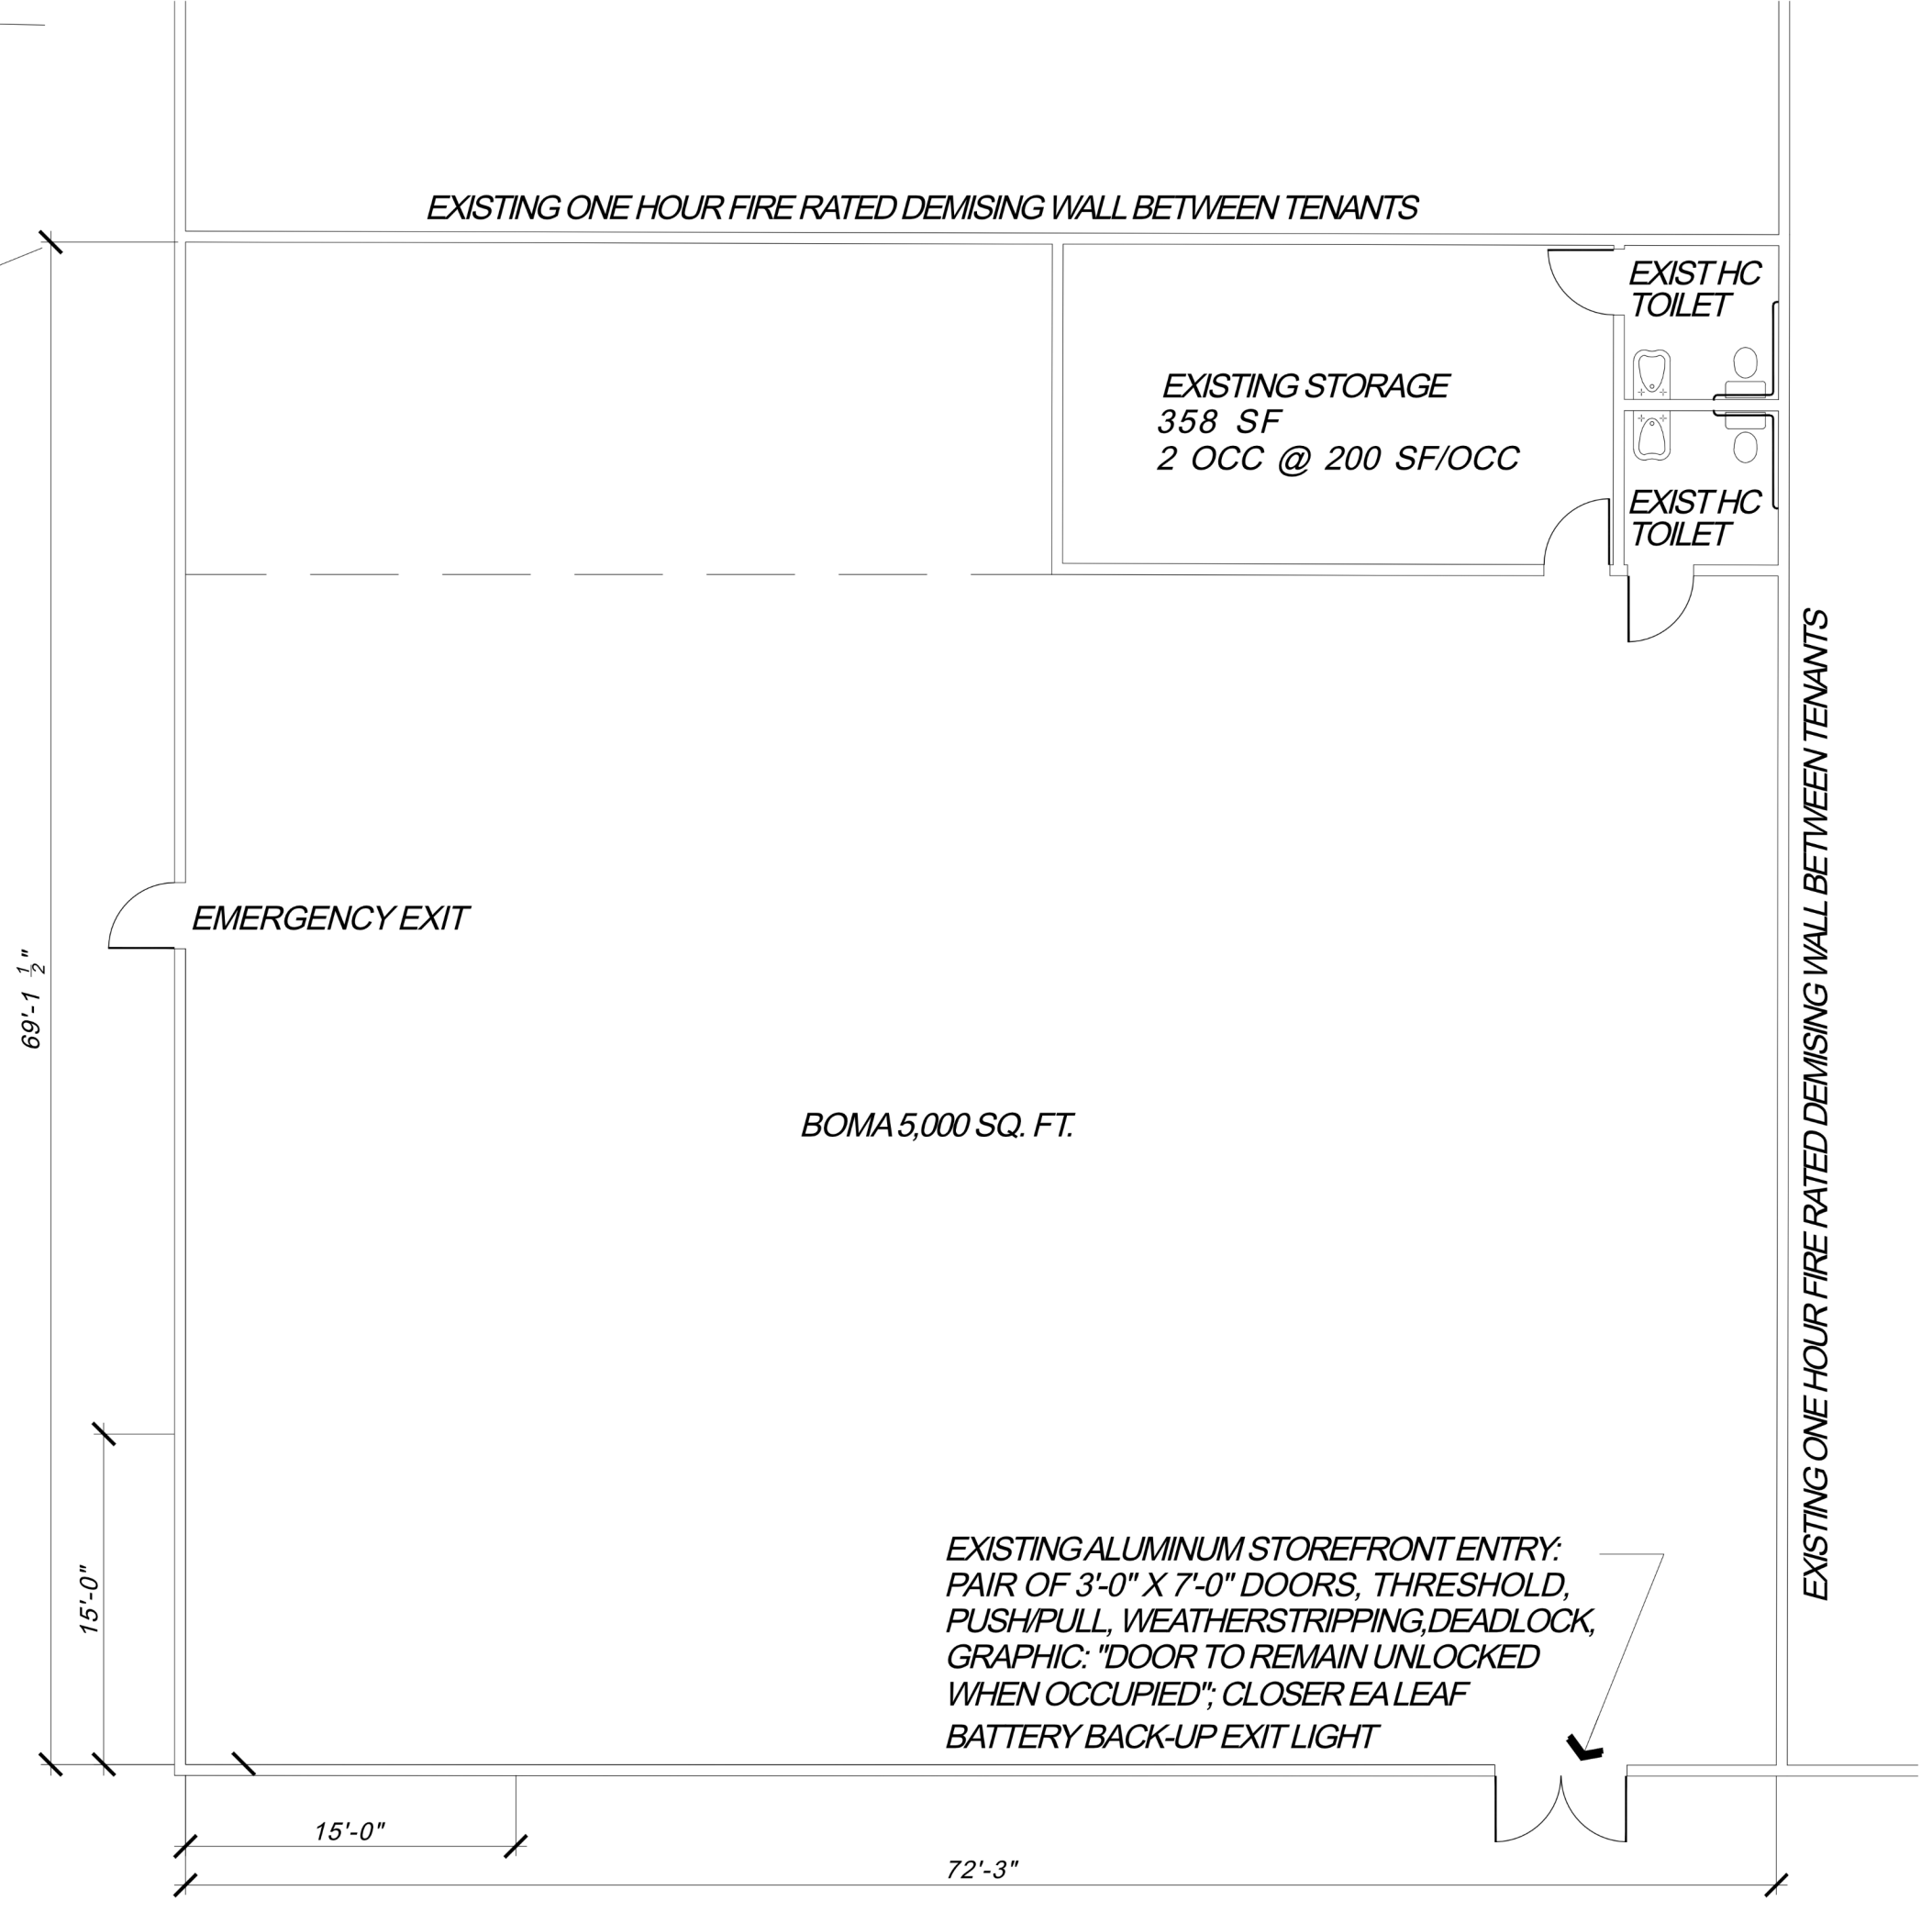

EXISTING ONE HOUR FIRE RATED DEMISING WALL BETWEEN TENANTS

EXIST HC
TOILET

EXISTING STORAGE
358 SF
2 OCC @ 200 SF/OCC

EXIST HC
TOILET

EMERGENCY EXIT

BOMA 5,000 SQ. FT.

EXISTING ONE HOUR FIRE RATED DEMISING WALL BETWEEN TENANTS

EXISTING ALUMINUM STOREFRONT ENTRY:
PAIR OF 3'-0" X 7'-0" DOORS, THRESHOLD,
PUSH/PULL, WEATHERSTRIPPING, DEADLOCK,
GRAPHIC: "DOOR TO REMAIN UNLOCKED
WHEN OCCUPIED"; CLOSER EA LEAF
BATTERY BACK-UP EXIT LIGHT

69'-1 1/2"

15'-0"

15'-0"

72'-3"