


GROSS RENT

\$35

as-is

150

Eglinton Avenue East

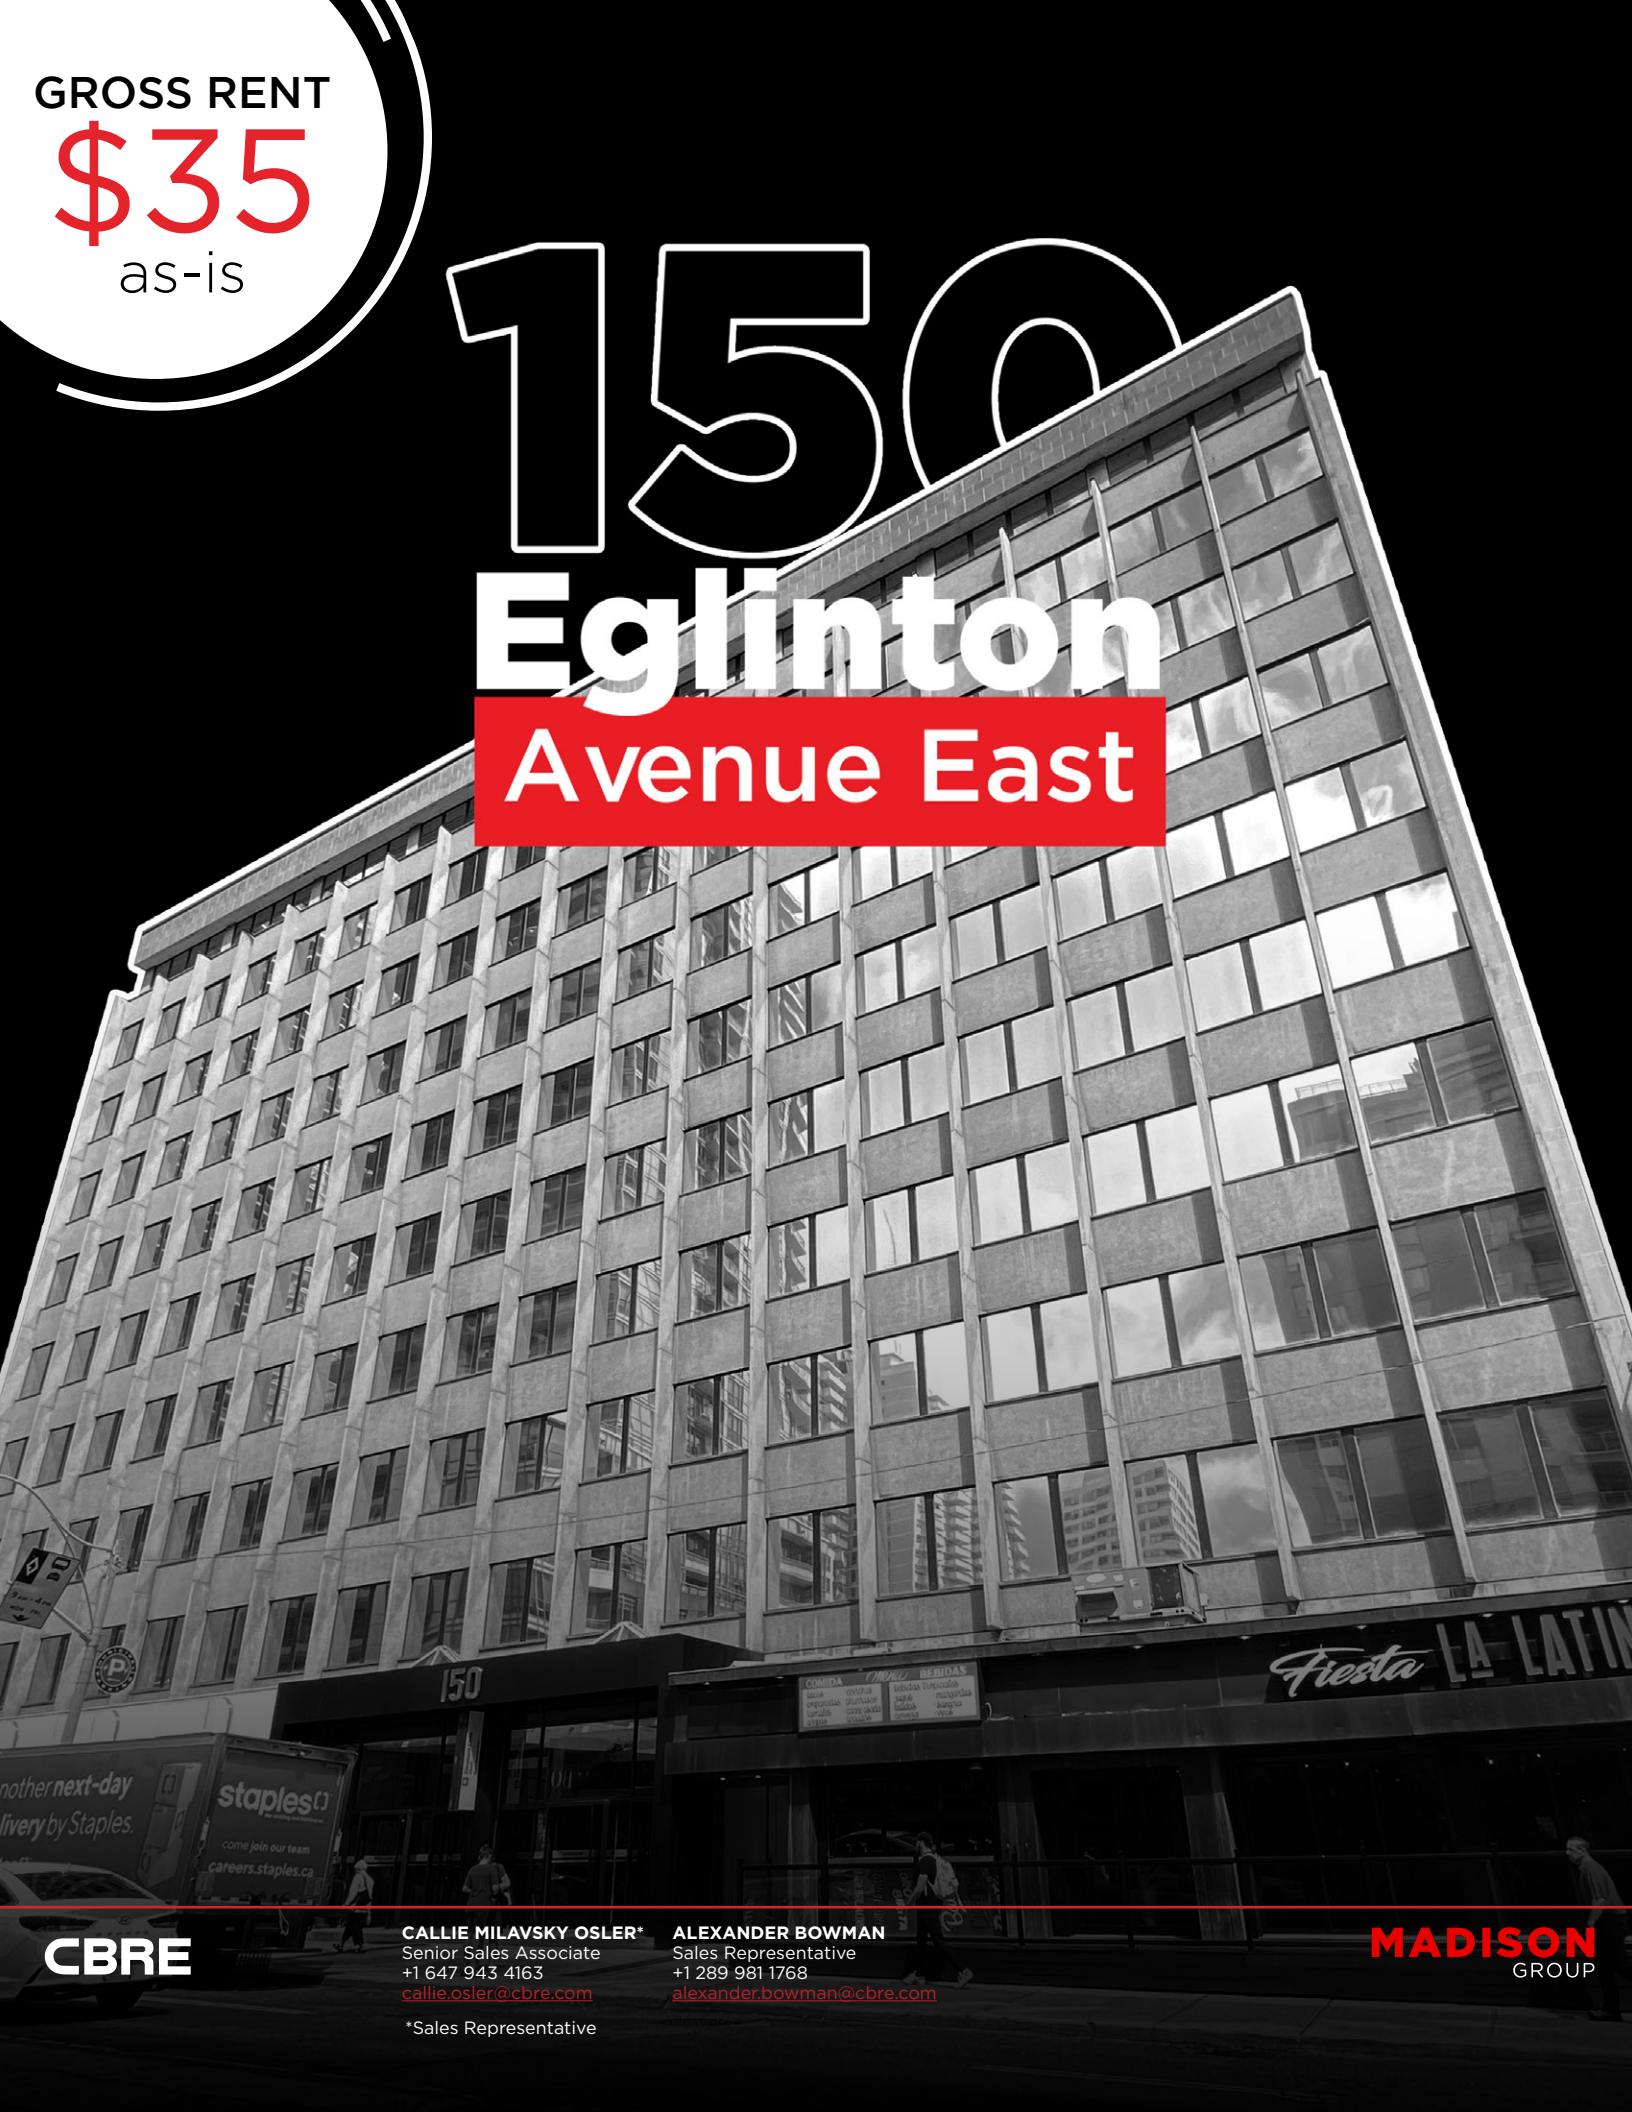

CBRE

CALLIE MILAVSKY OSLER*
Senior Sales Associate
+1 647 943 4163
callie.osler@cbre.com

*Sales Representative

ALEXANDER BOWMAN
Sales Representative
+1 289 981 1768
alexander.bowman@cbre.com

MADISON
GROUP



ABOUT MADISON GROUP

- Prominent and Leading Landlord along the Yonge and Eglinton Corridor
- Key Landlord shaping the future of the Yonge and Eglinton office market
- Flexible and sizable portfolio accommodating tenants growth across the Madison real estate portfolio
- Hands-on, industry leading, landlord committed to delivering quality customer service and meeting tenant needs are at the heart of Madison real estate

PROPERTY DETAILS

Availability Summary

Suite 403	1,063 sq. ft.	Available Immediately
Suite 405	3,256 sq. ft.	Available August 1, 2026
Suite 604*	10,802 sq. ft.	Available Immediately
Suite 807**	3,945 sq. ft.	Available Immediately
Suite 804	1,268 sq. ft.	Available Immediately

*Can be demised
** Can be demised to 1,470 & 2,475 sq. ft.

 **CERTIFICATION**
Level 2 BOMA Best

 **ADDITIONAL RENT**
\$21.44 per sq. ft.
(2026 Estimate)

 **SECURITY**
On Site Operations
Management

 **PARKING**
Unreserved
\$300.00 | 1:1,200 sq. ft.

 **BUILDING HOURS**
7:00 a.m. to 6:00 p.m.

BUILDING UPDATES

- Exceptional value in a recently renovated building in the center of Midtown
- Direct and ample access to transportation and amenities
- Solid amenities matching the downtown core office market
- Located just steps from world class retail and food providers
- Dedicated tenant amenity center - FlexSPACE a custom space designed and available to the Madison Community.

FLEX SPACE

BY **MADISON**
GROUP

Madison Group presents
FlexSPACE a custom
space designed just for
you. Available to the
Madison Community.



SUPER BROKER PROGRAM

More Information



NEW & EXCITING PRIZES

Easier to Qualify – lower tier requirements for ALL tiers.
BANK your points over a 2-year period.

Agents will have the option to “bank” points over a 2-year period to try for a higher tier OR can choose to redeem a prize after the initial qualifying year. Agents redeeming a prize after the initial qualifying year will have their points reset.

How do I qualify?


Tier Qualification **increases** with Lease Value.
Lease Value = **SF** x Avg Base Rent PSF x Term.

Agents will receive full value of Term up to 5 years and 50% of any value beyond 5 years.

CALLIE MILAVSKY OSLER*
Senior Sales Associate
+1 647 943 4163
callie.osler@cbre.com

ALEXANDER BOWMAN
Sales Representative
+1 289 981 1768
alexander.bowman@cbre.com

*Sales Representative

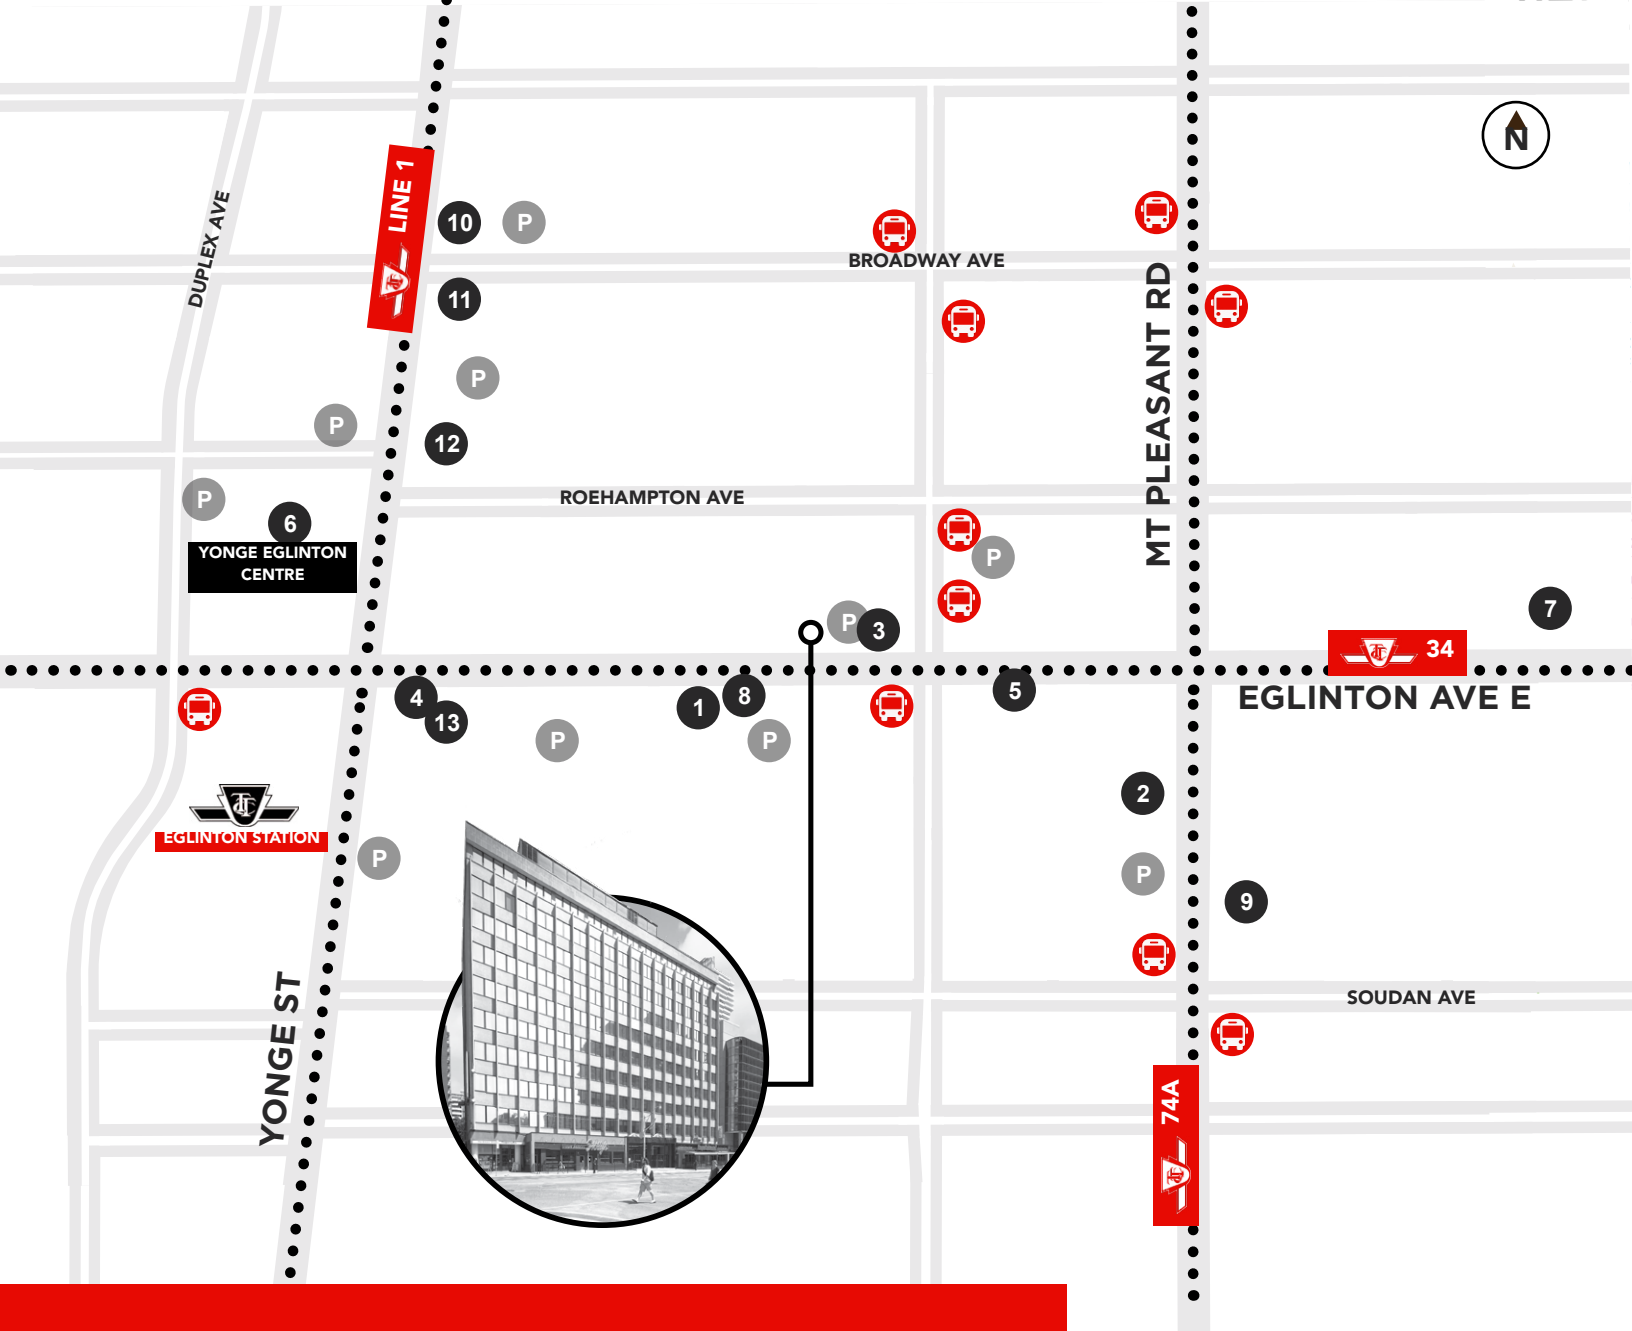

LOCATION MAP

150 Eglinton
Avenue East



FITNESS CENTRES

1. Orangetheory Fitness
2. CrossFit Metric
3. GoodLife Fitness
The Dunfield Club
4. F45 Training



GROCERY STORES

5. Marché Leo's
6. Metro
7. Metro
8. Loblaw's



MAJOR RESTAURANTS

9. Bolan Thai Cuisine
10. La Vecchia Restaurant
11. Grazie Ristorante
12. Chipotle Mexican Grill
13. A&W Canada




PUBLIC TRANSIT

Redpath Ave at Eglinton Ave E
Redpath Ave at Roehampton Ave
Redpath Ave at Broadway Ave
Redpath Ave at Erskine Ave
Mount Pleasant Rd at Broadway Ave
Mount Pleasant Rd at Soudan Ave
Eglinton Ave West at Duplex Ave
Eglinton Ave West at Lascelles Blvd

SUITE 403 | 1,063 SQ. FT.
AVAILABLE IMMEDIATELY

150 Eglinton Avenue East


FOURTH FLOOR • FLOOR PLAN

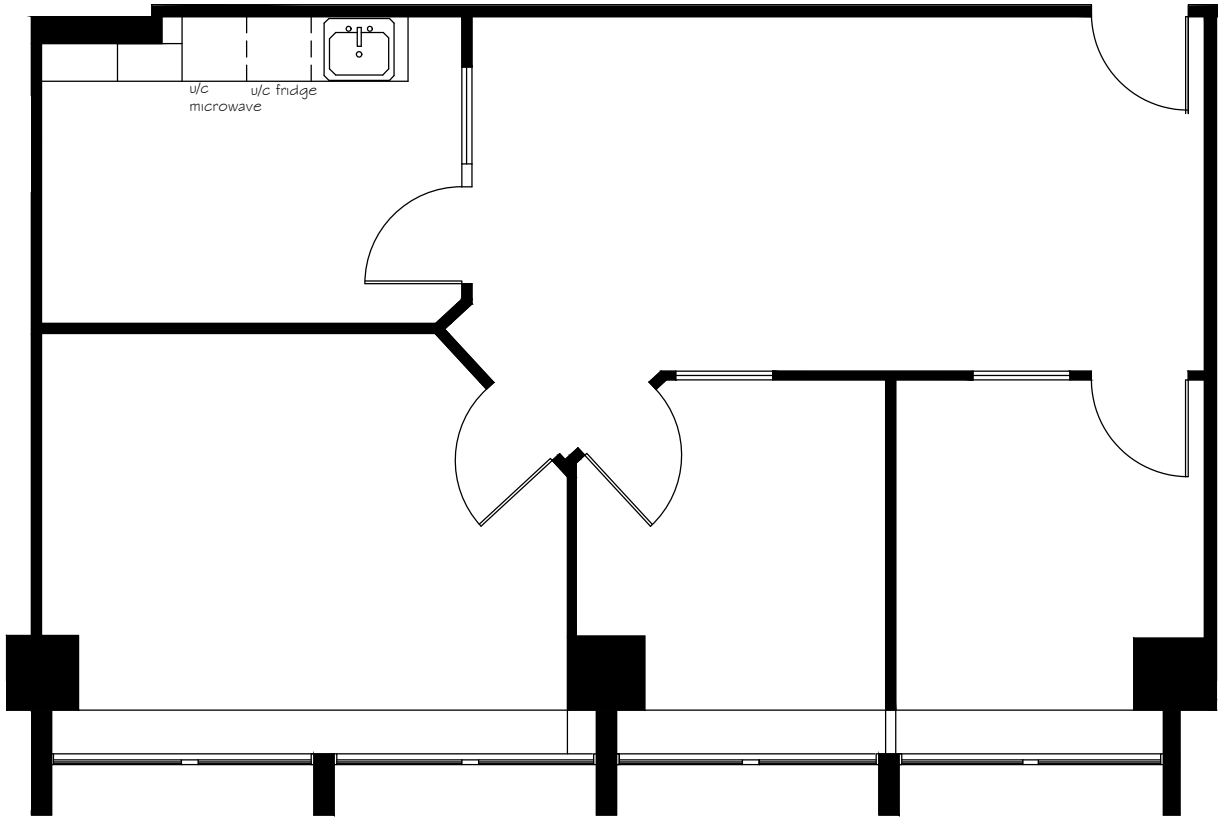

SUITE 405 | 3,256 SQ. FT.
AVAILABLE AUGUST 1, 2026

150 Eglinton Avenue East

FOURTH FLOOR • FLOOR PLAN

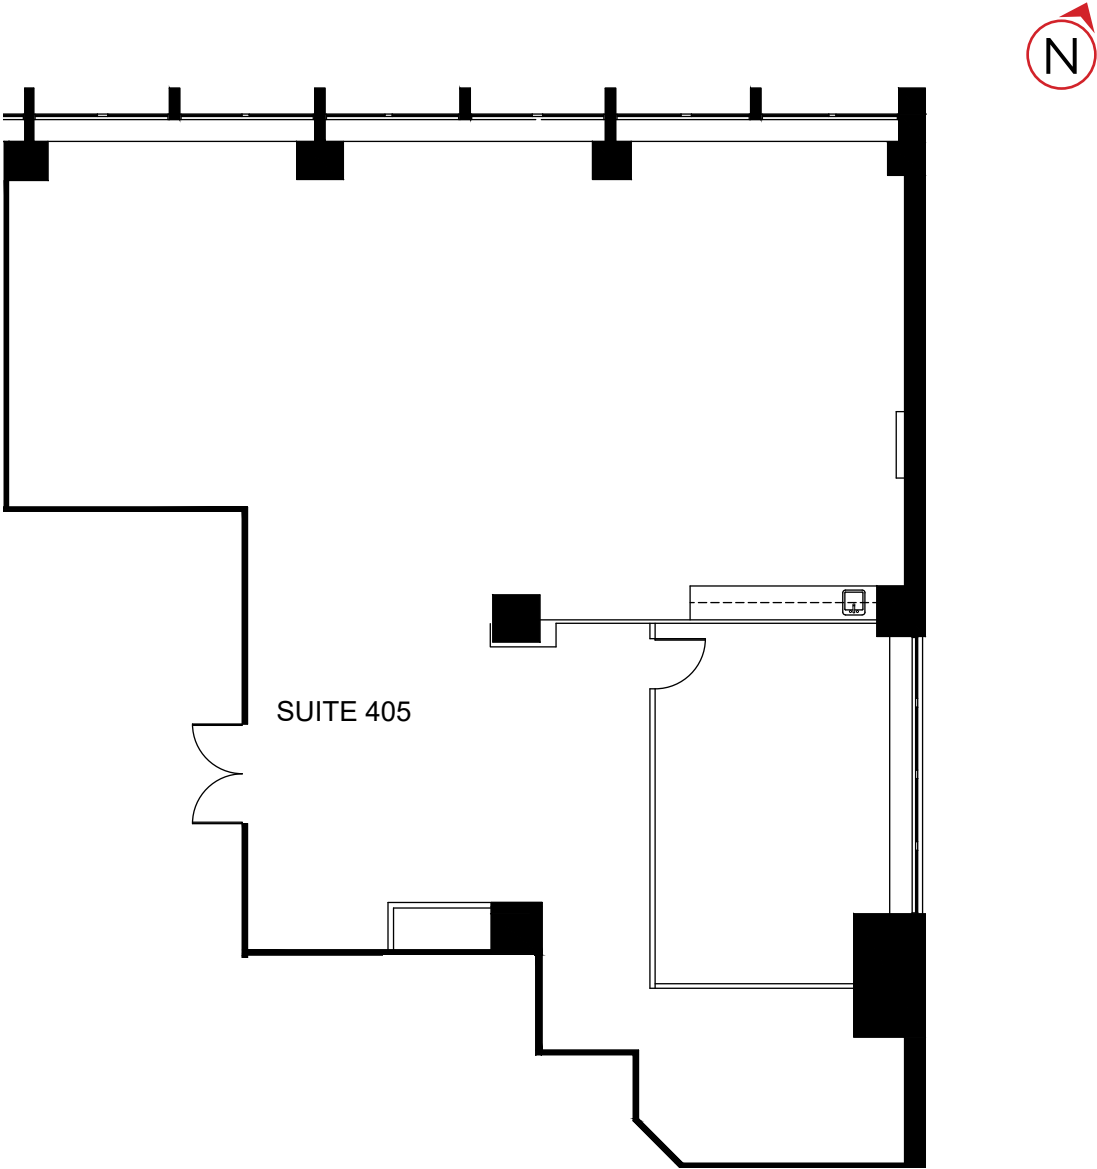


SUITE 604 | 10,802 SQ. FT.
AVAILABLE IMMEDIATELY

150 Eglinton Avenue East

SIXTH FLOOR • FLOOR PLAN



*Can be demised

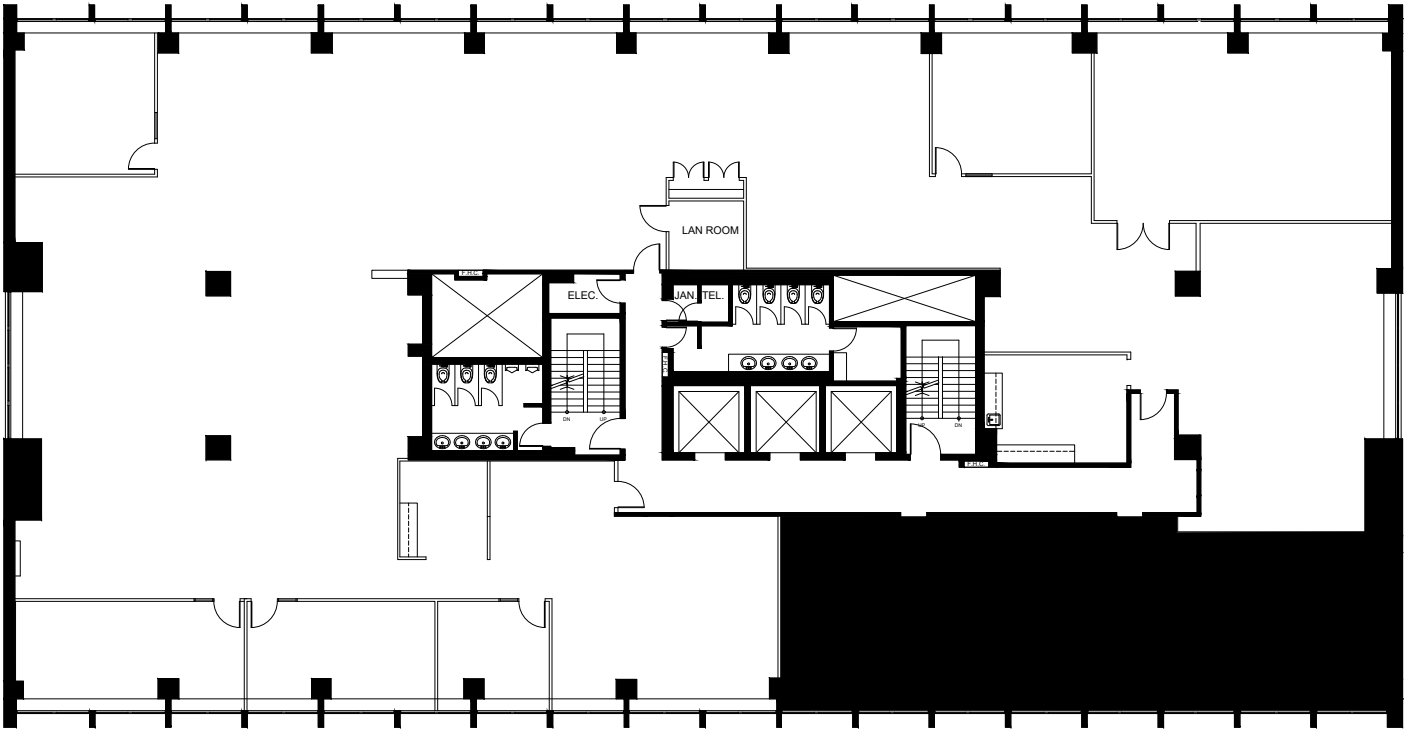

SUITE 807 | 3,945 SQ. FT.
AVAILABLE IMMEDIATELY

150 Eglinton Avenue East

EIGHTH FLOOR • FLOOR PLAN

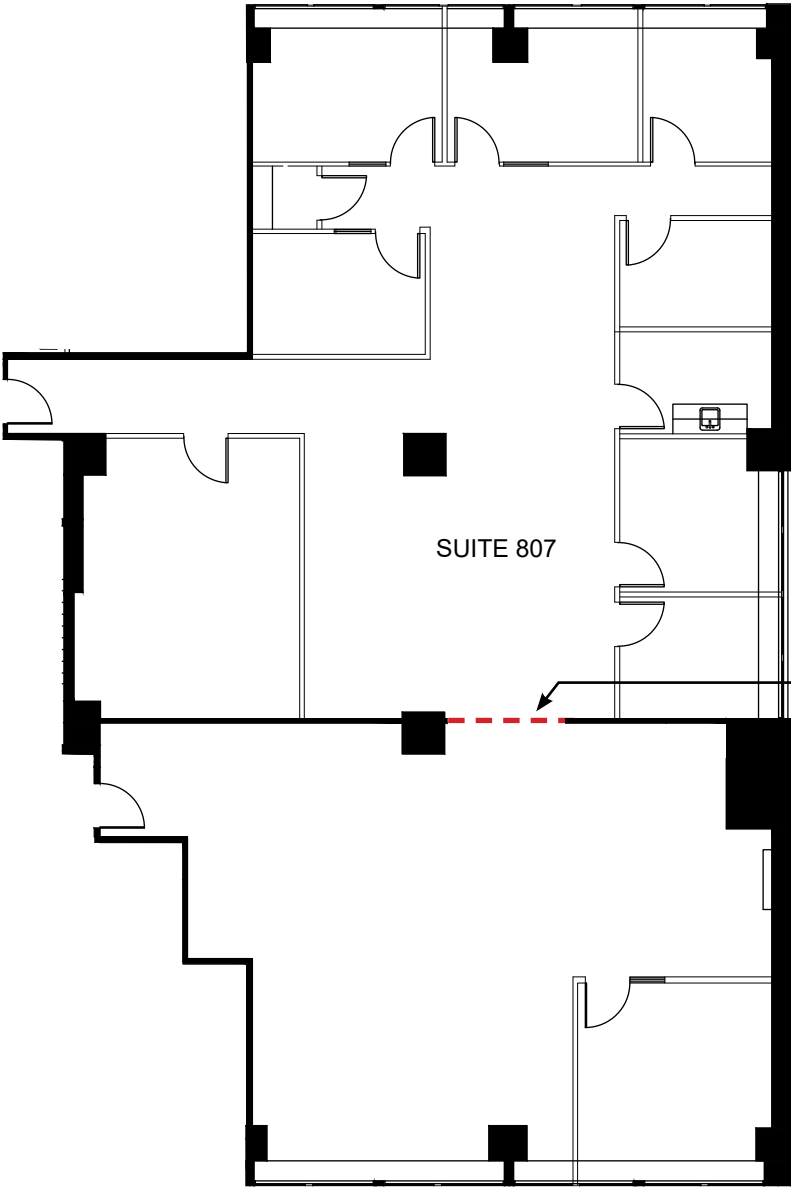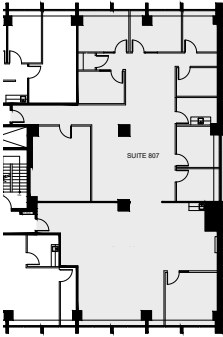


Can be demised to
1,470 & 2,470 sq. ft.


SUITE 804 | 1,268 SQ. FT.
AVAILABLE IMMEDIATELY

150 Eglinton Avenue East

EIGHTH FLOOR • FLOOR PLAN

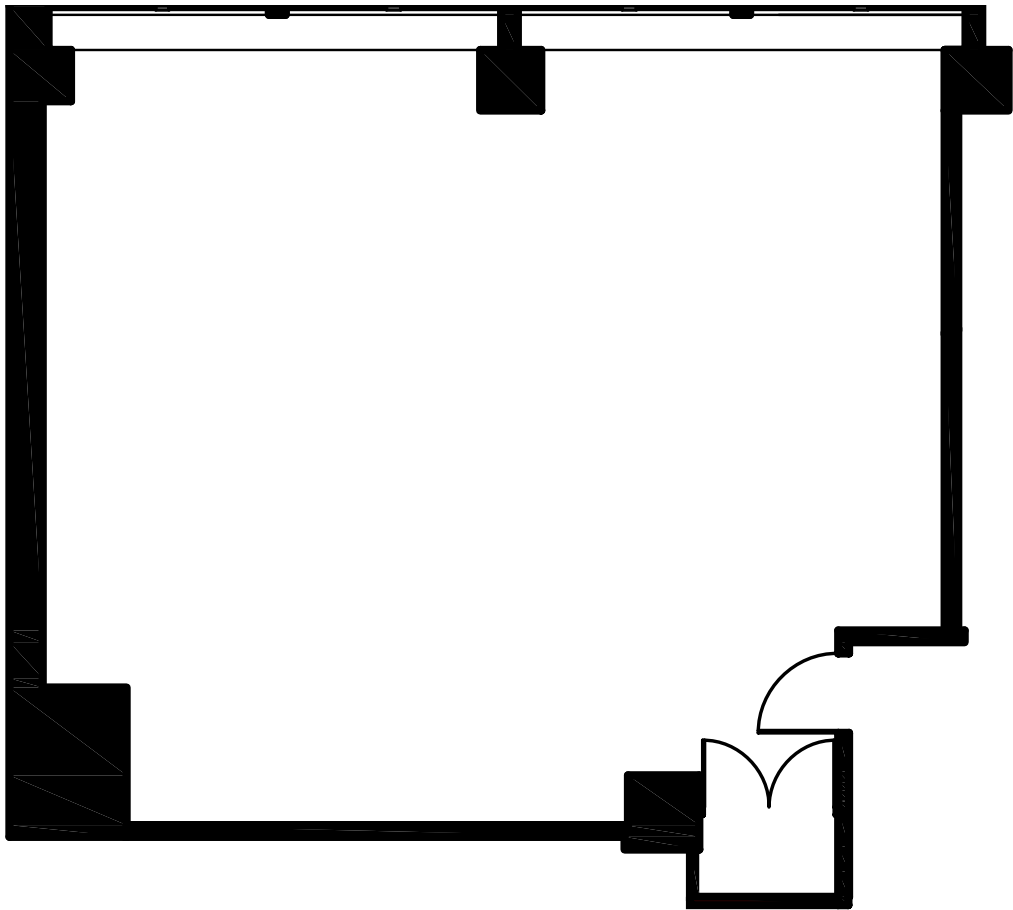

150 Eglinton Avenue East

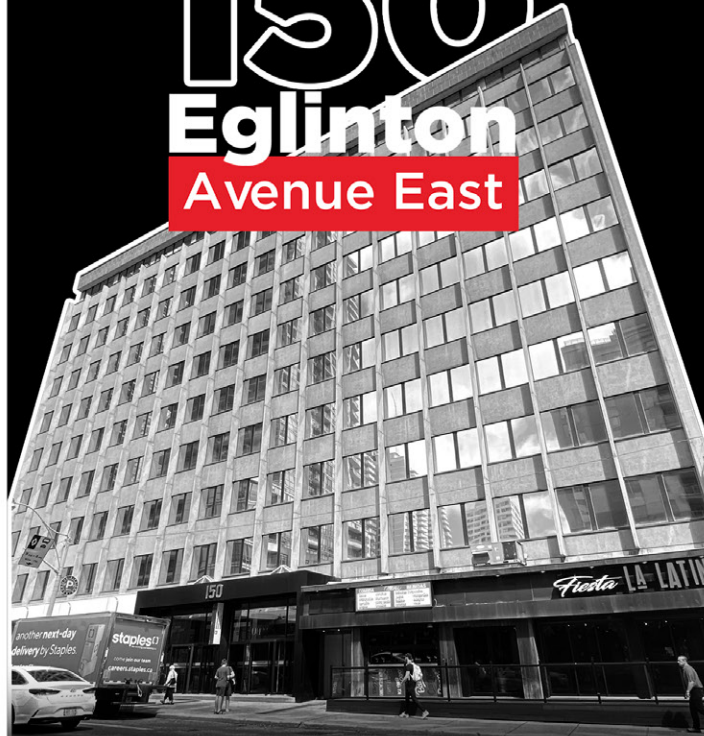

CBRE **MADISON**
GROUP

CBRE Limited | REAL ESTATE BROKERAGE
145 King Street West, Suite 1100 | Toronto, ON M5H 1J8

CALLIE MILAVSKY OSLER*
Senior Sales Associate
+1 647 943 4163
callie.osler@cbre.com

ALEXANDER BOWMAN
Sales Representative
+1 289 981 1768
alexander.bowman@cbre.com

*Sales Representative