



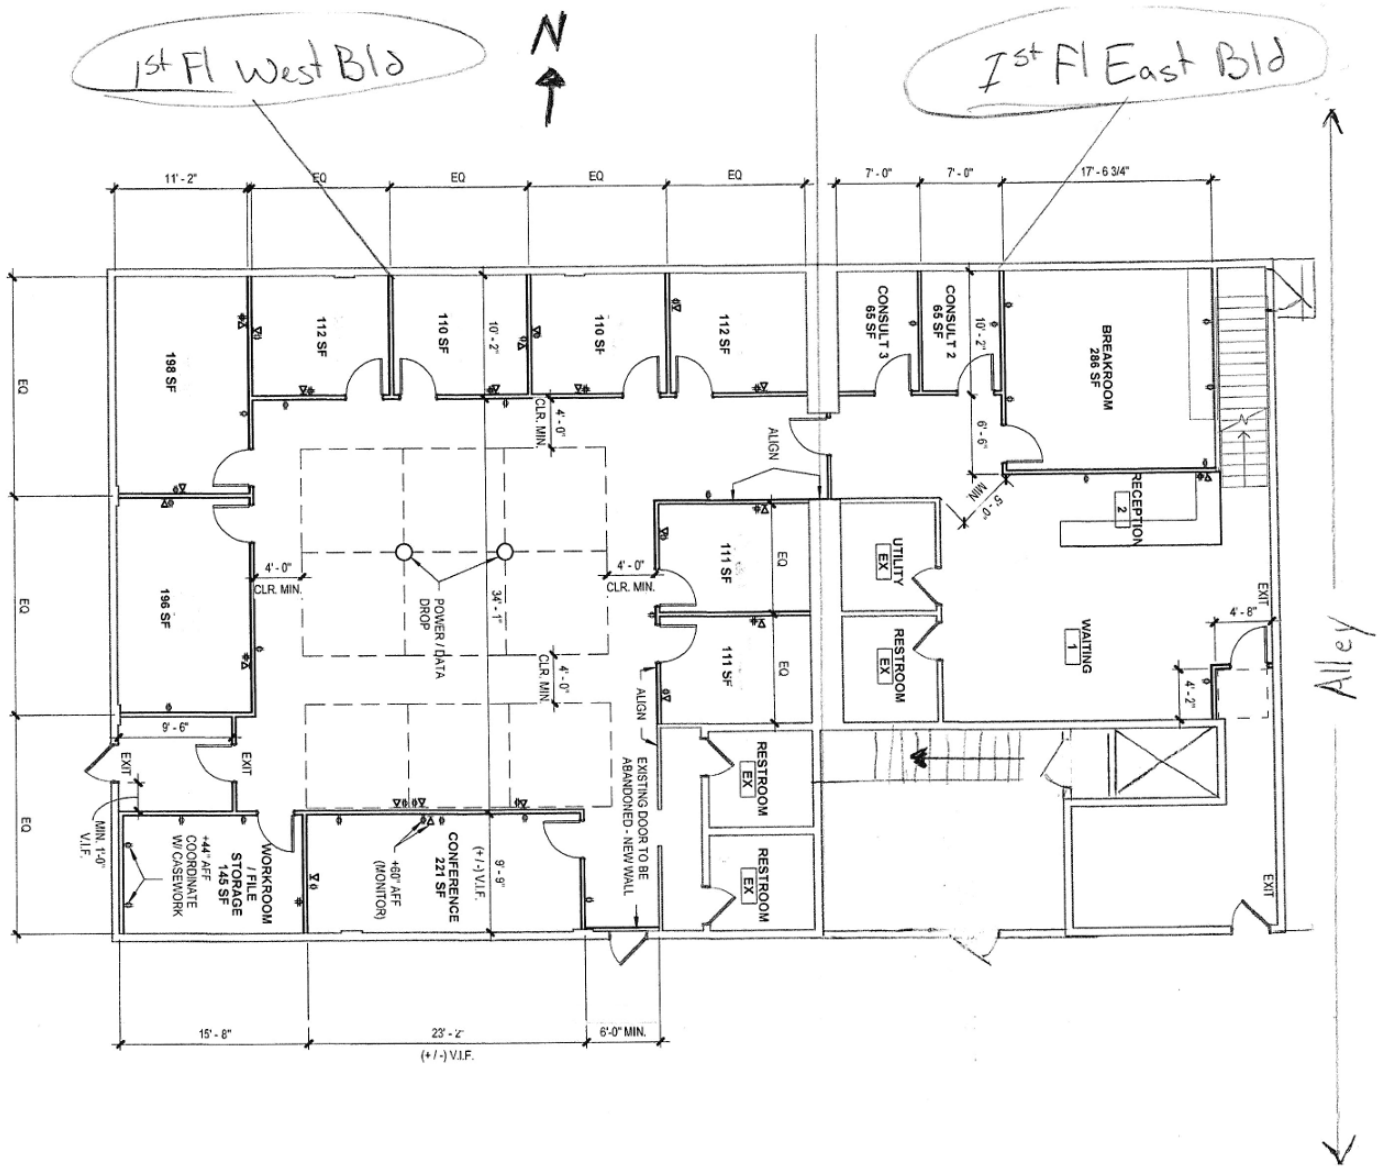

North

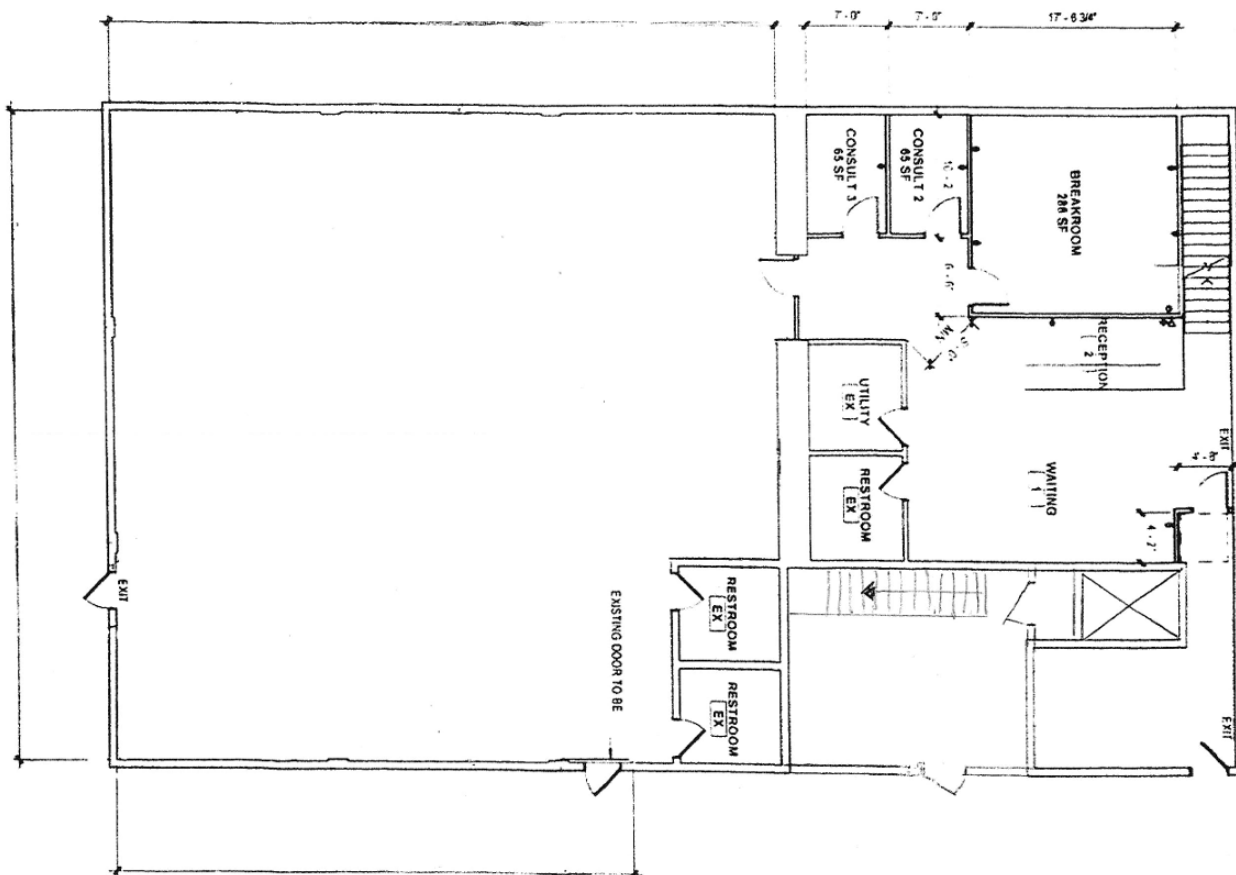


PROSECUTOR'S OFFICE

NTS

* Not To Scale

(W)

16"

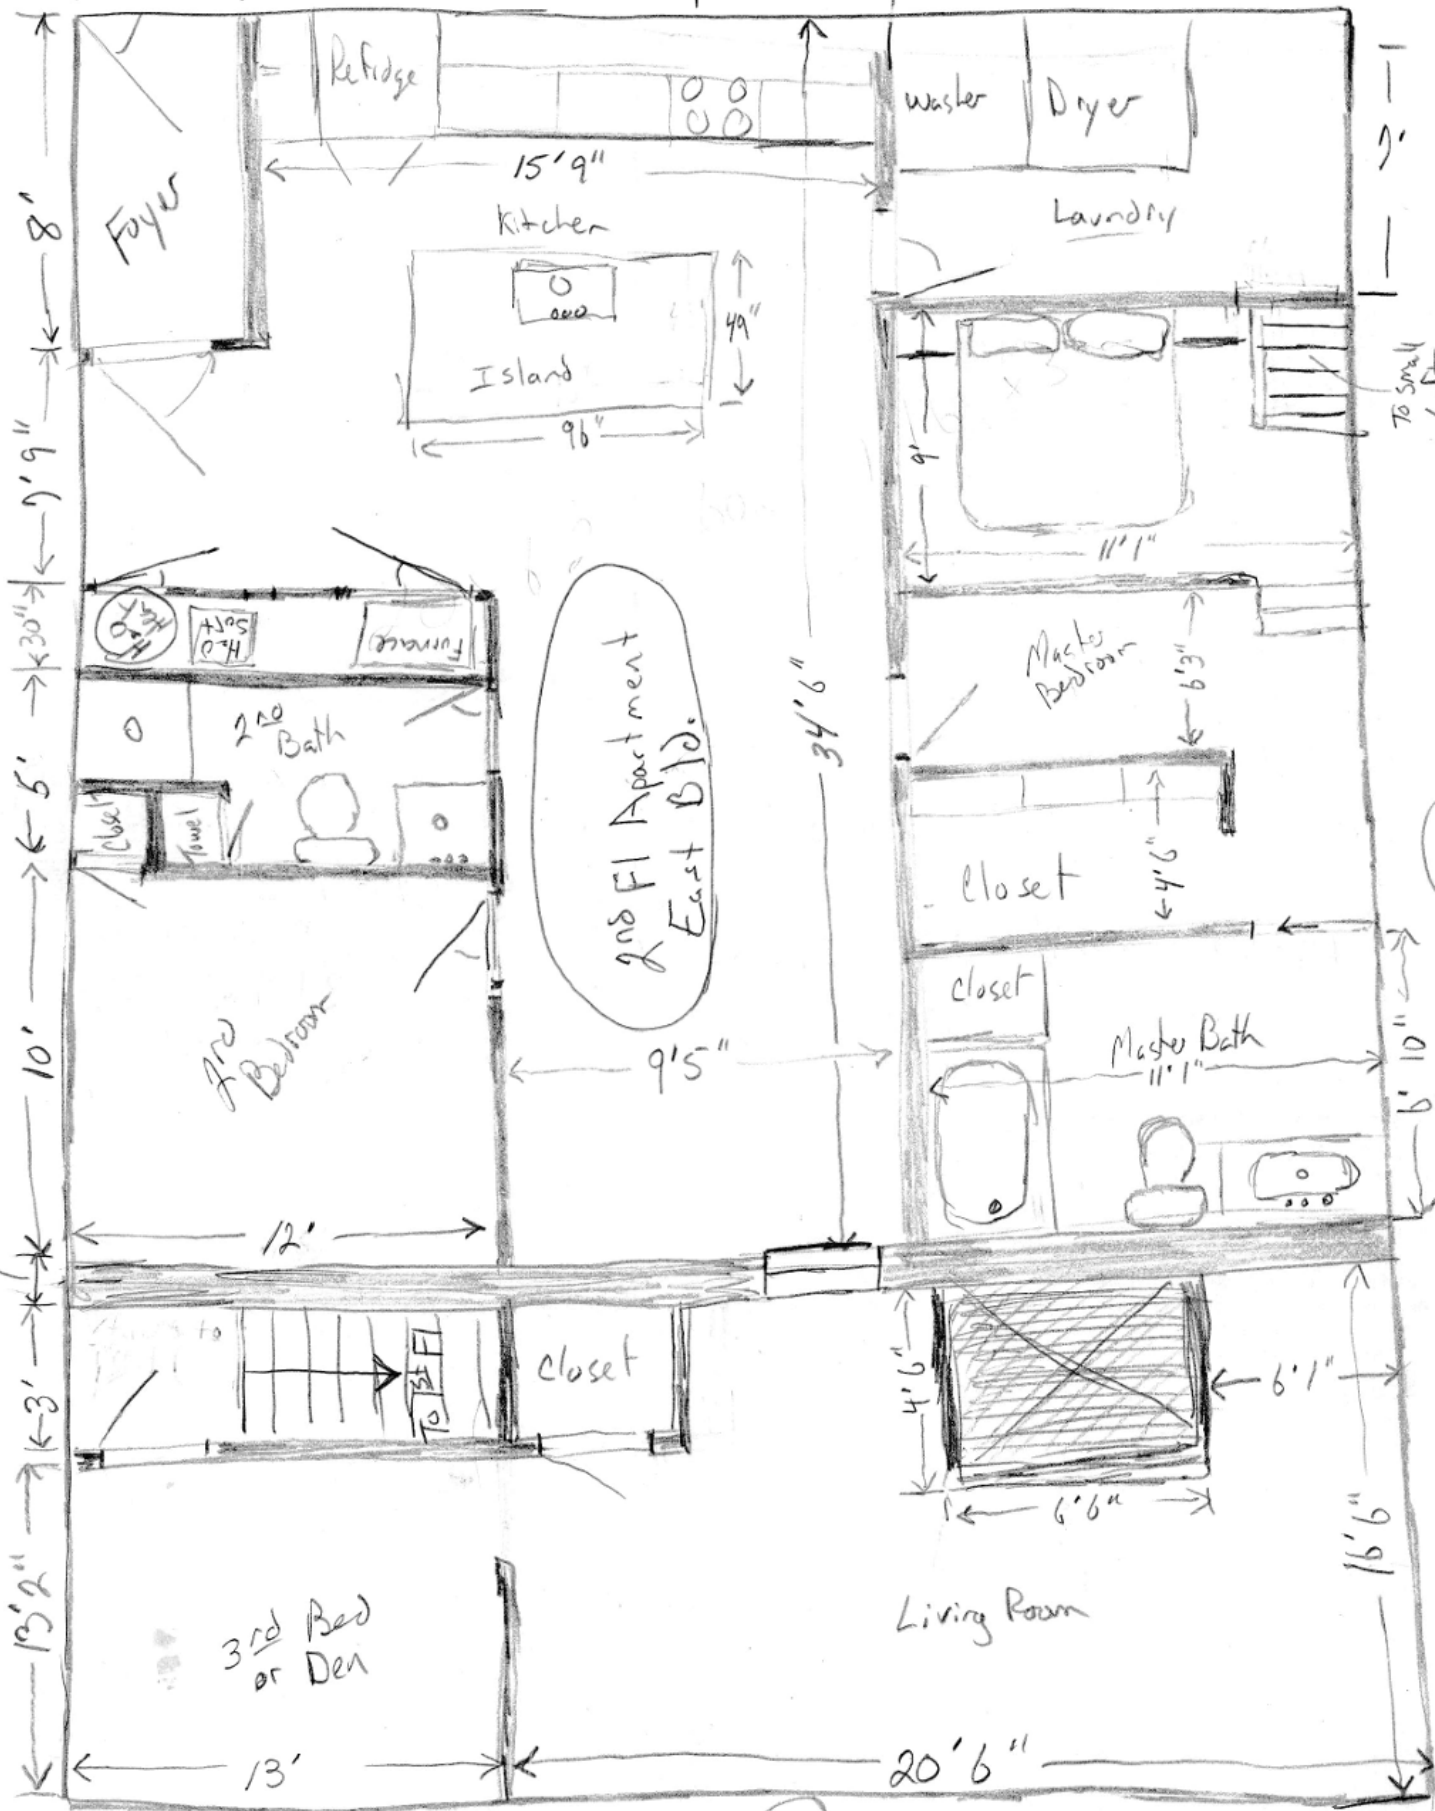

(S)

1/8 scale

1/8 scale

