


Floorplan

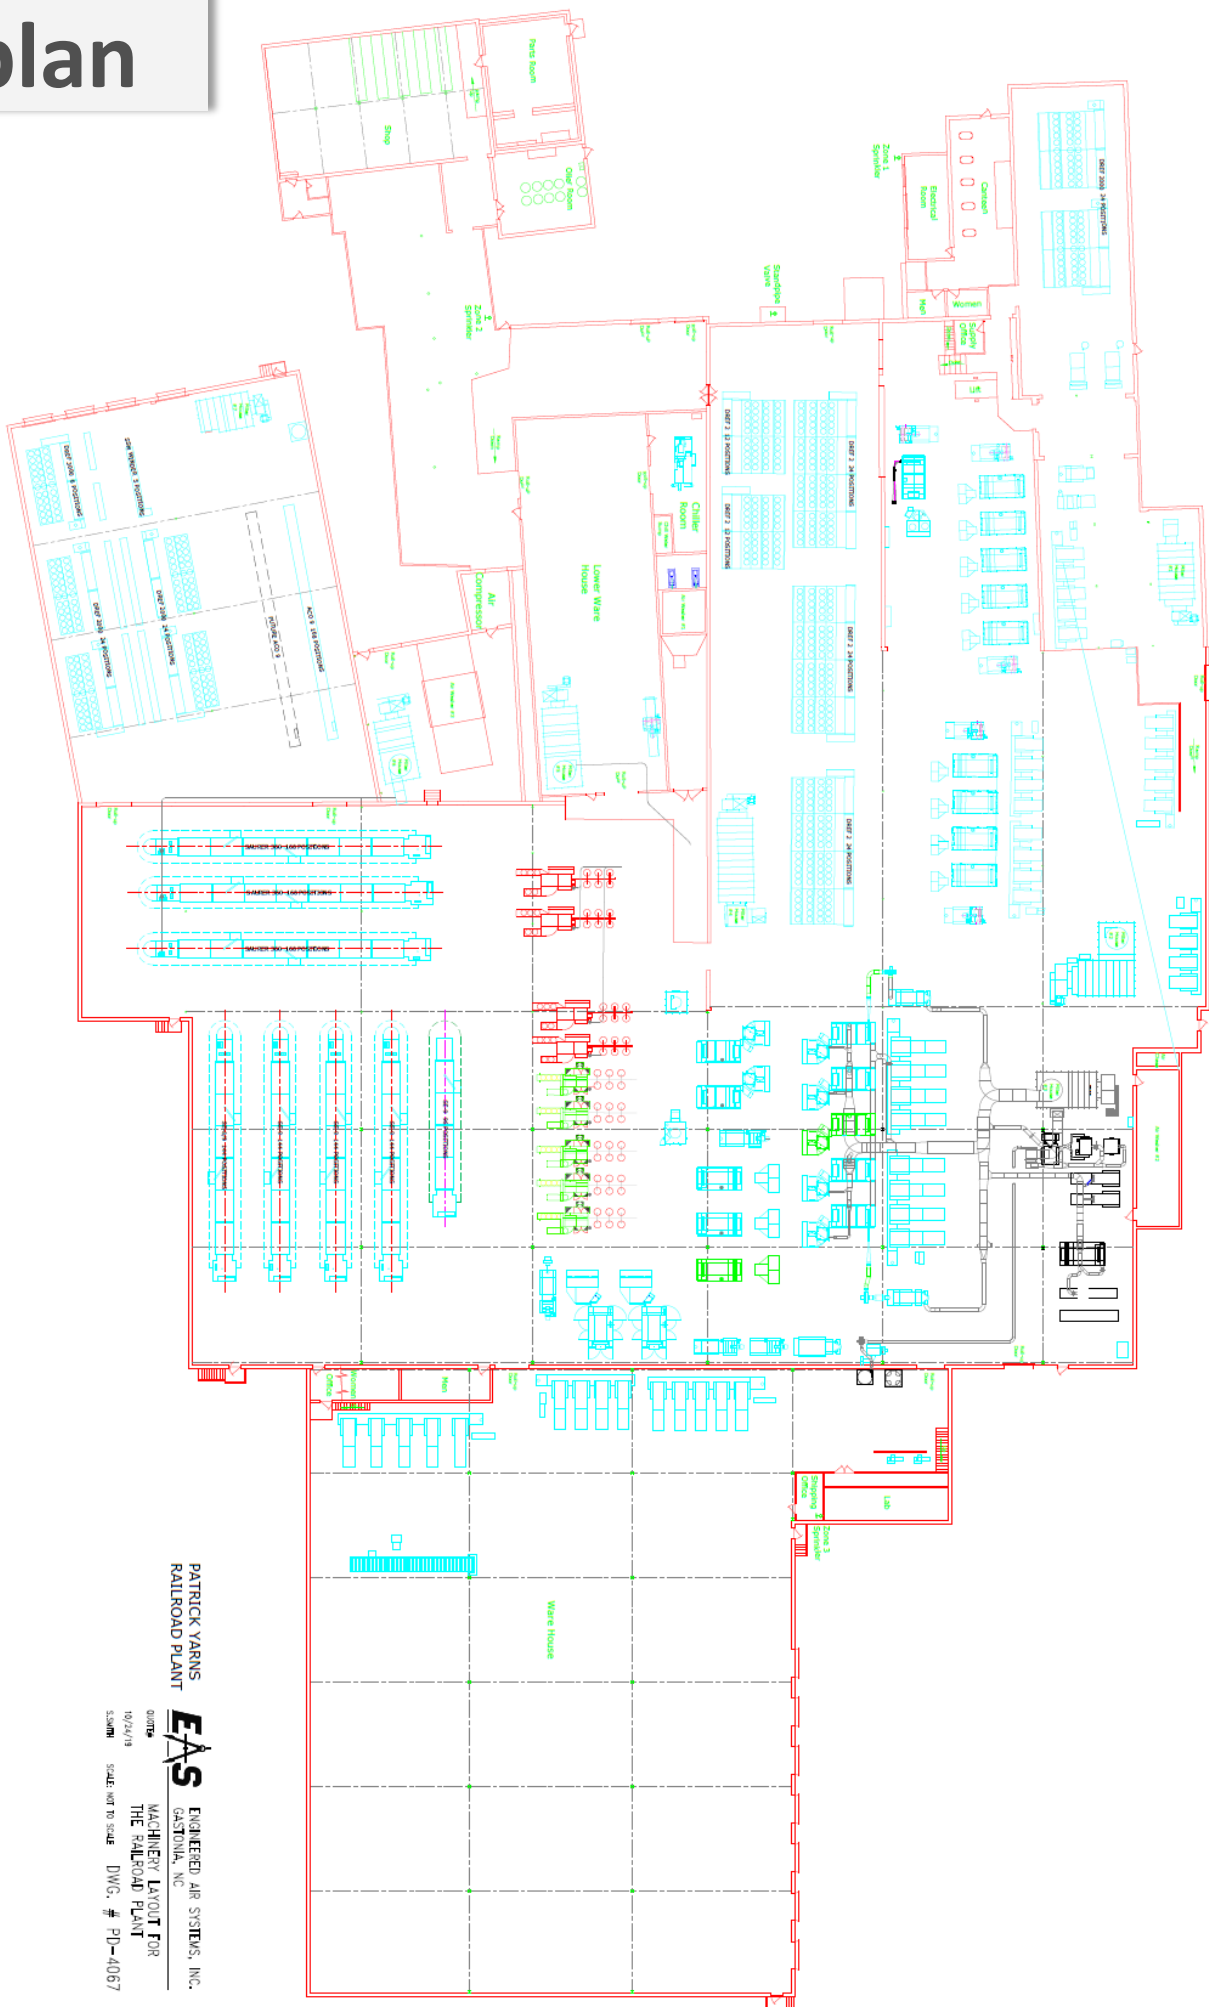

PATRICK YARNS
RAILROAD PLANT

EAS ENGINEERED AIR SYSTEMS, INC.
GASTONIA, NC

DATE: 10/24/19
SCALE: NOT TO SCALE
DWG. # PD-4067

MACHINERY LAYOUT FOR
THE RAILROAD PLANT

Life Safety Plan

