


NORD BUILDING

FLOOR PLAN

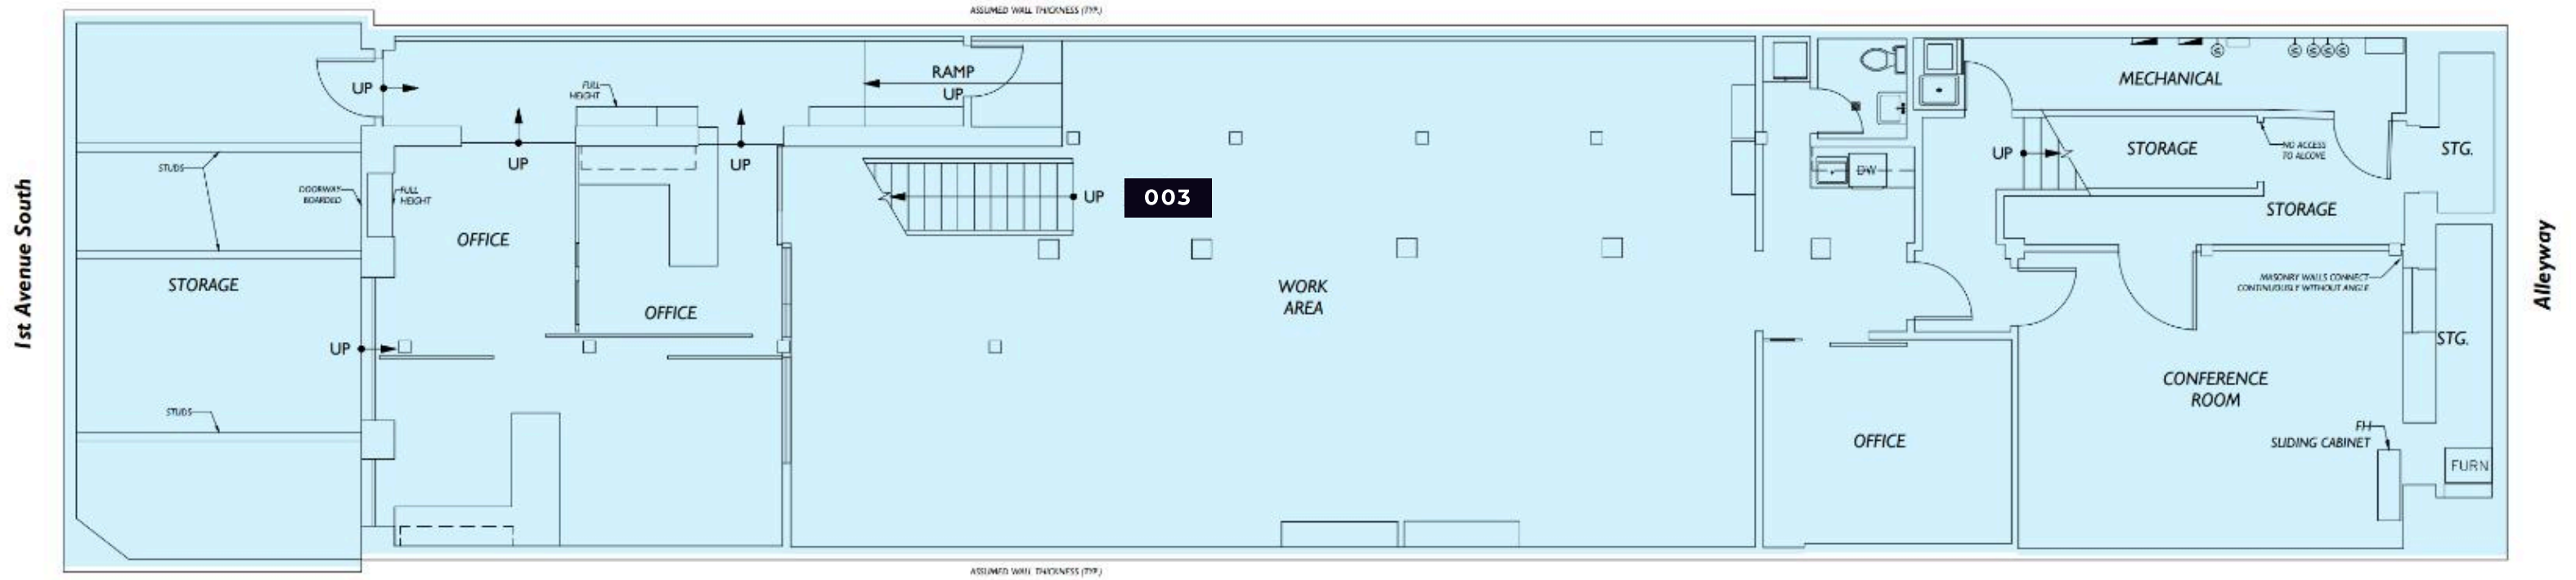

BASEMENT 3,400 SF