


BUILDING SKETCH



- asphalt driveway -
250'

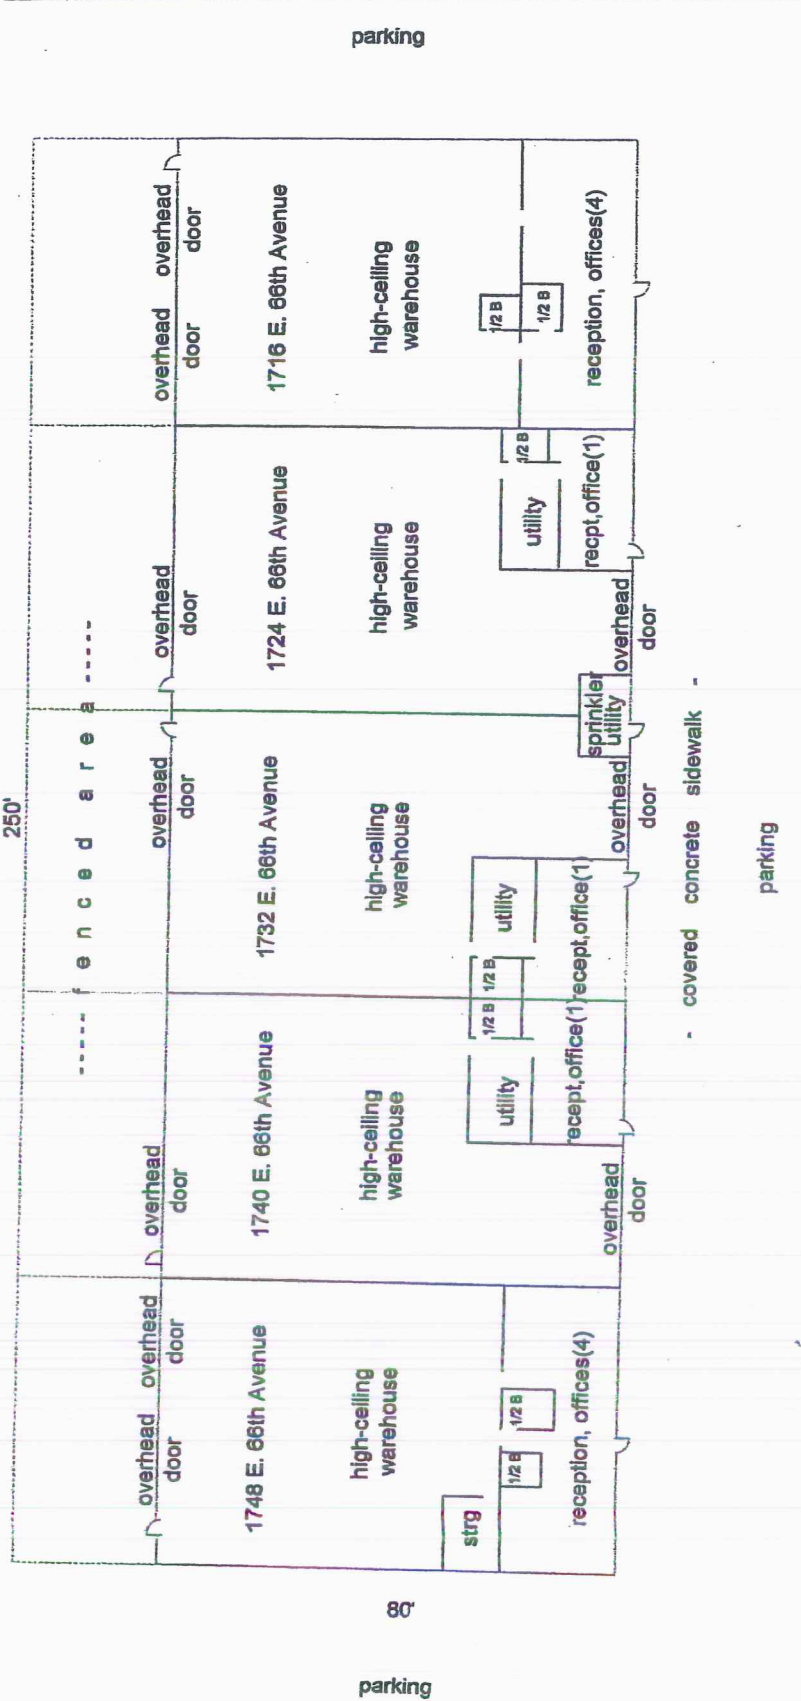

80'
parking

- covered concrete sidewalk -
parking