


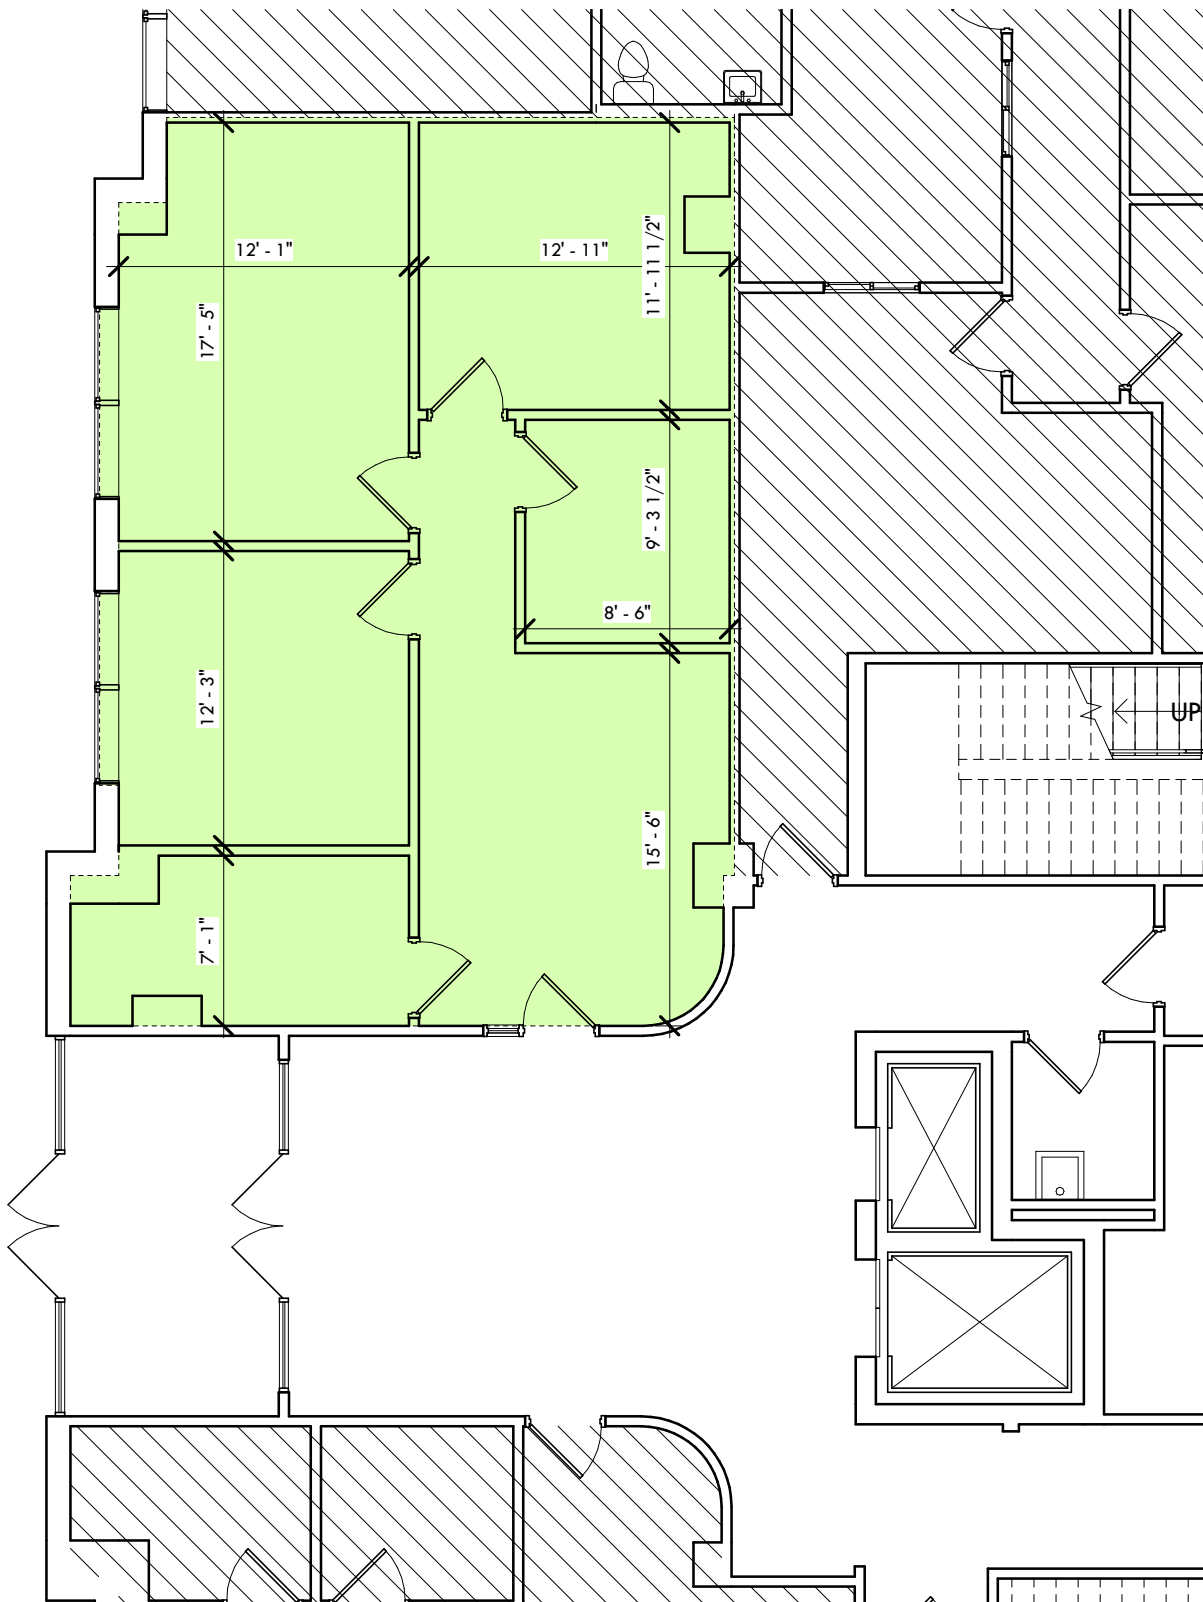

Client: **Park Place Assoc.**

Date: **08.19.2019**

Project #: **4801**

Scale: **1/8" = 1'-0"**

Drawing Number:

A-101

Suite 101

Existing Conditions

300 Chapel Harbor Dr
Pittsburgh, PA 15238

DESMONE
ARCHITECTS

PITTSBURGH:
 ONE DOUGHBOY SQUARE
 3400 BUTLER STREET
 PITTSBURGH
 PENNSYLVANIA, 15201
 TEL : 412. 683. 3230
 FAX : 412. 683. 3563

MORGANTOWN:
 265 HIGH STREET
 SUITE 7
 MORGANTOWN
 WEST VIRGINIA, 26505
 TEL : 304. 602. 7880
 FAX : 304. 212. 5393

www.desmone.com

© Desmone Architects 2019