

FOR LEASE

±4,592 SF Office Warehouse – Fenced and Gated

3910 Osage Street, Houston, Texas 77063



Tanner Thompson

+1 832 589 6659

tanner.thompson@kbcadvisors.com

Jim Autenreith, SIOR

+1 713 922 0829

jim.autenreith@kbcadvisors.com

KBC Advisors | Houston

1233 West Loop South, Suite 1270

Houston, TX 77027

KBCADVISORS

3910 OSAGE STREET, HOUSTON, TEXAS 77063

Property Specifications



±4,592 SF
Total

±2,296 SF
Office



Three (3) Private Offices



Two (2) Restrooms



Open Work Space Area



Motorized Grade-Level
Roll Up Door




Fenced and Gated

3910 OSAGE STREET, HOUSTON, TEXAS 77063


Property Photos



Floor Plan

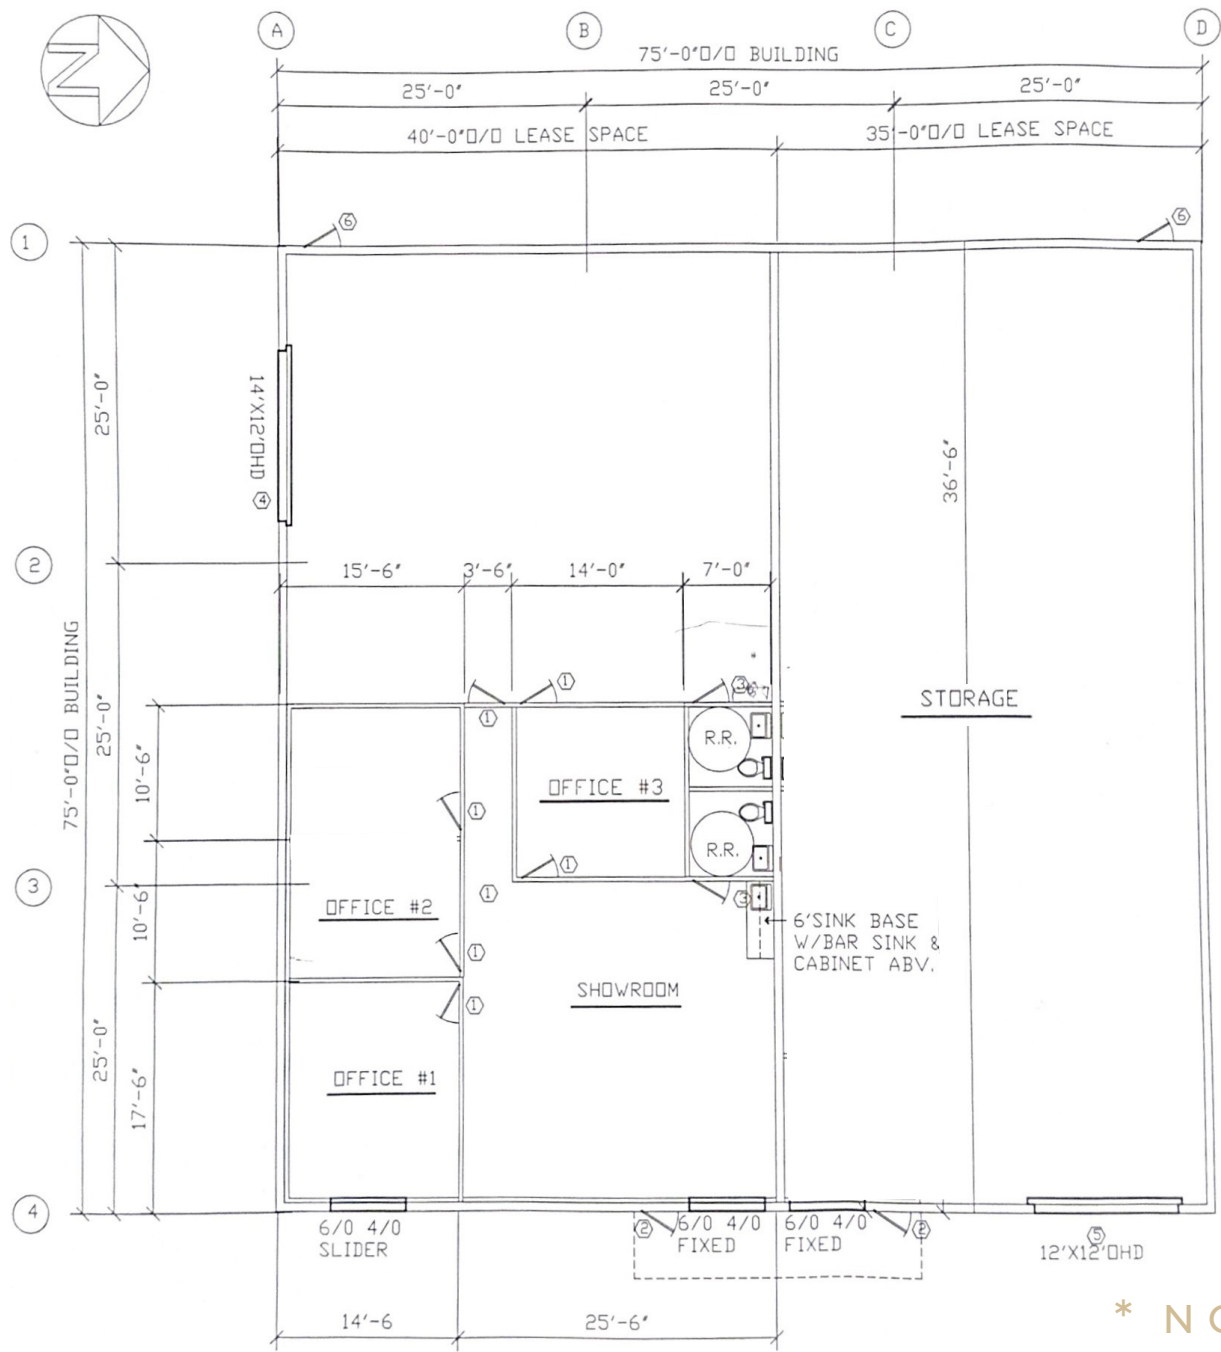

* NOT TO SCALE

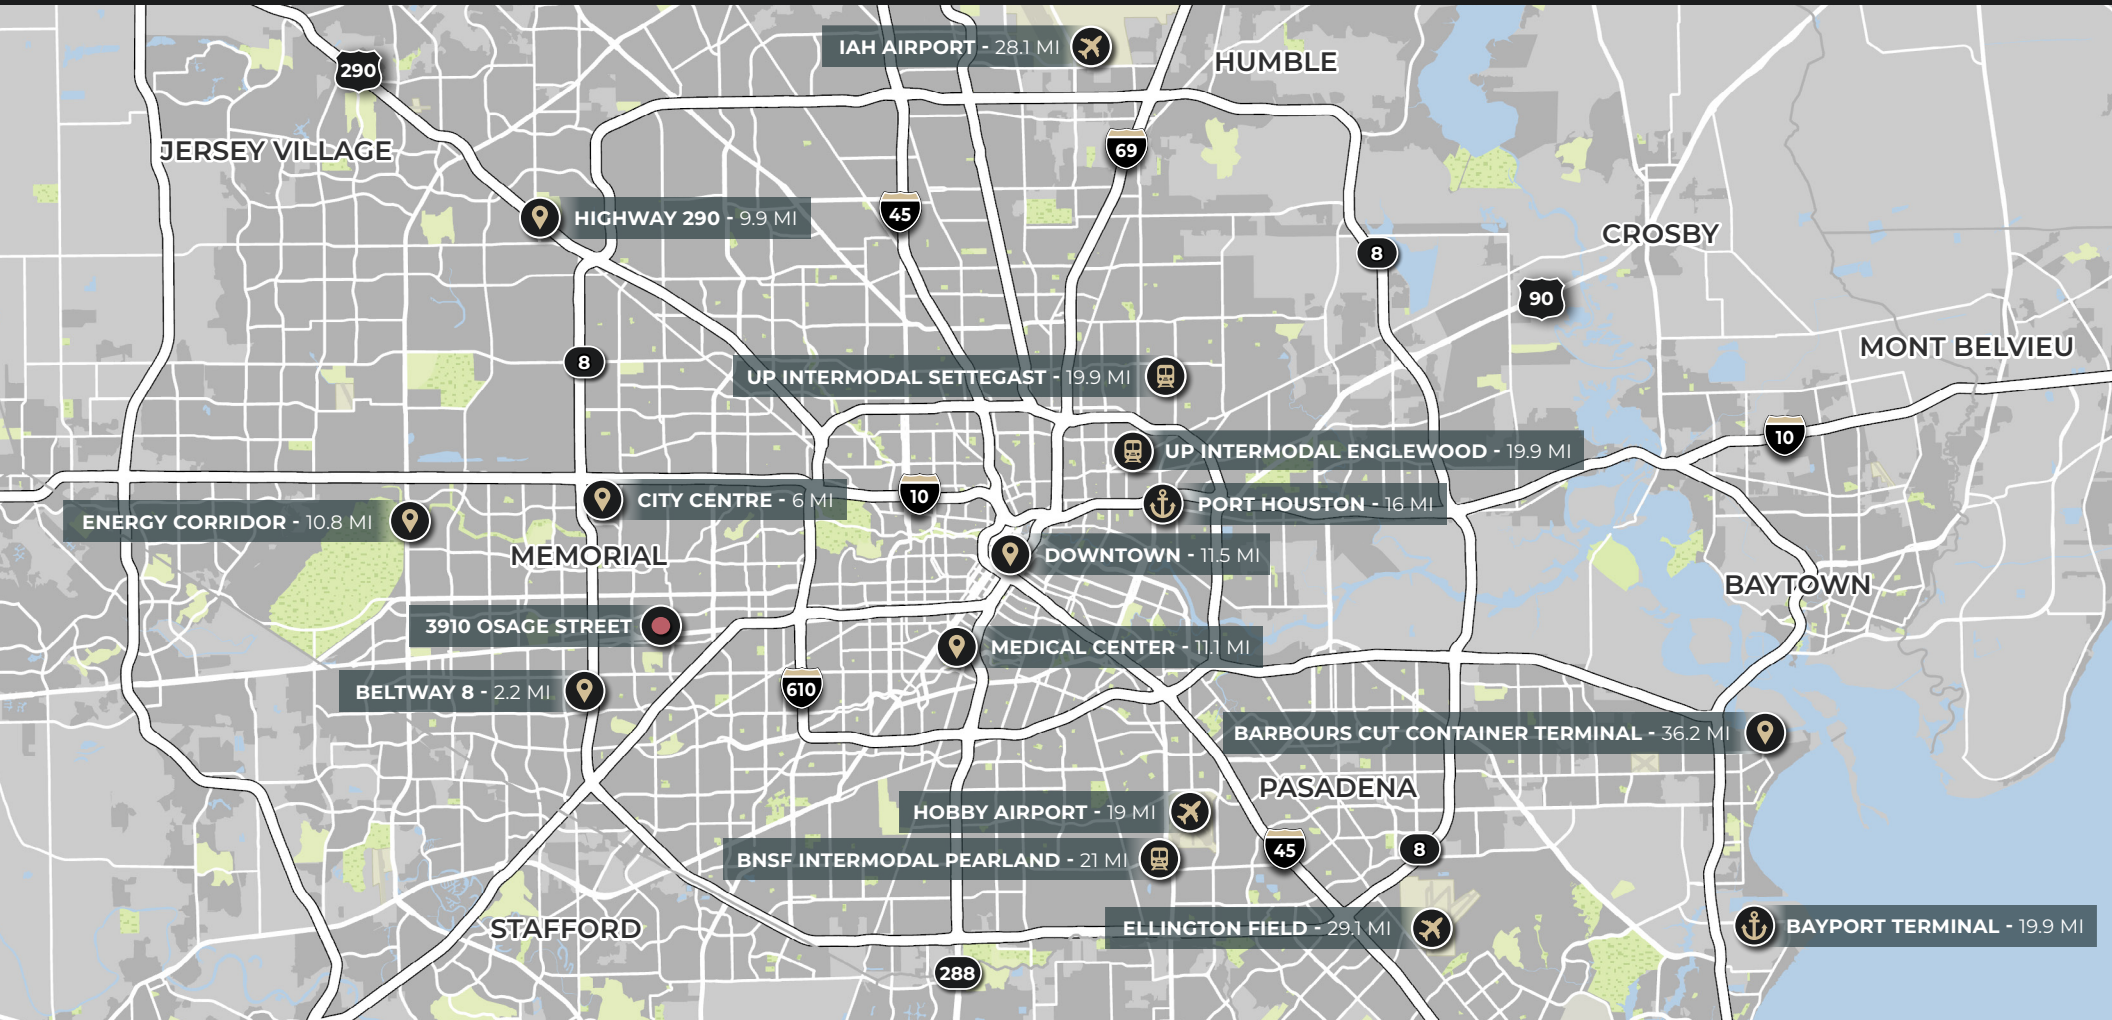

Tanner Thompson

+1 832 589 6659

tanner.thompson@kbcadvisors.com

Jim Autenreith, SIOR

+1 713 922 0829

jim.autenreith@kbcadvisors.com

KBC Advisors | Houston

1233 West Loop South, Suite 1270

Houston, TX 77027

© 2026 KBC ADVISORS This information has been obtained from sources believed to be reliable but has not been verified for accuracy or completeness, and KBC Advisors disclaims any guarantees, warranties or representations, express or implied, as to the completeness or accuracy as to the information contained herein. You should conduct a careful, independent investigation of the property and verify all information. Any reliance on this information is solely at your own risk. The KBC ADVISORS logo is a service mark of KBC ADVISORS. All other marks displayed on this document are the property of their respective owners. Photos herein are the property of their respective owners. Use of these images without the express written consent of the owners is prohibited.