
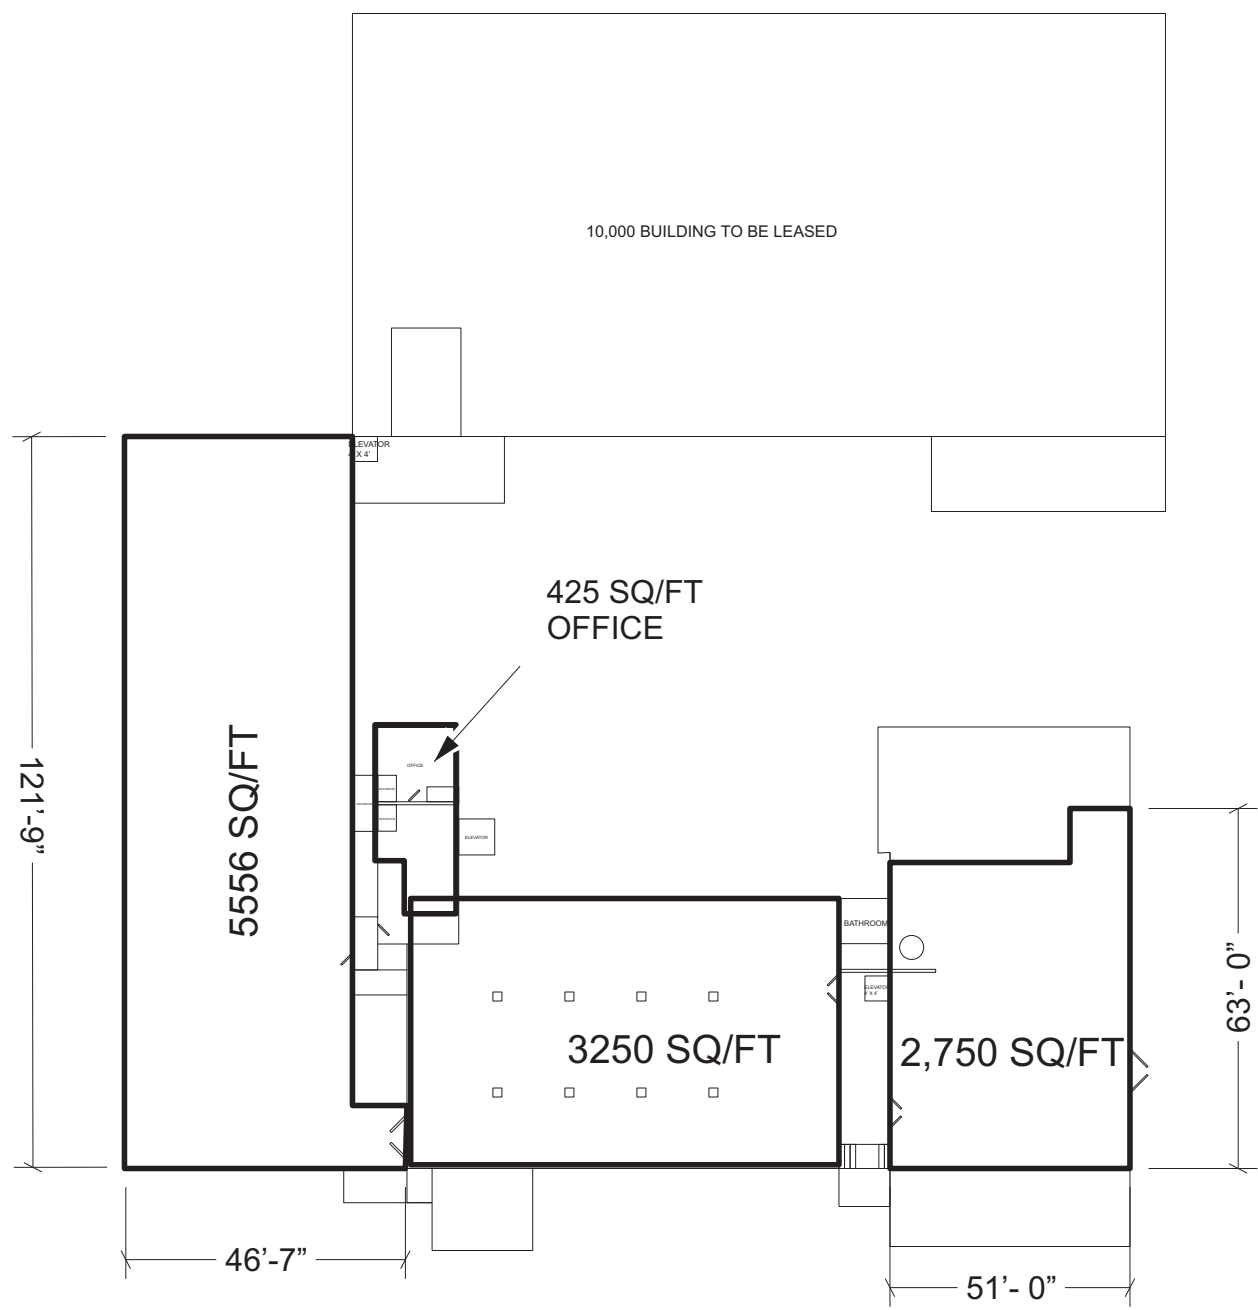


**1 ST FLOOR: 23,579 SQ/FT**


**2 ND FLOOR: 11,981 SQ/FT**

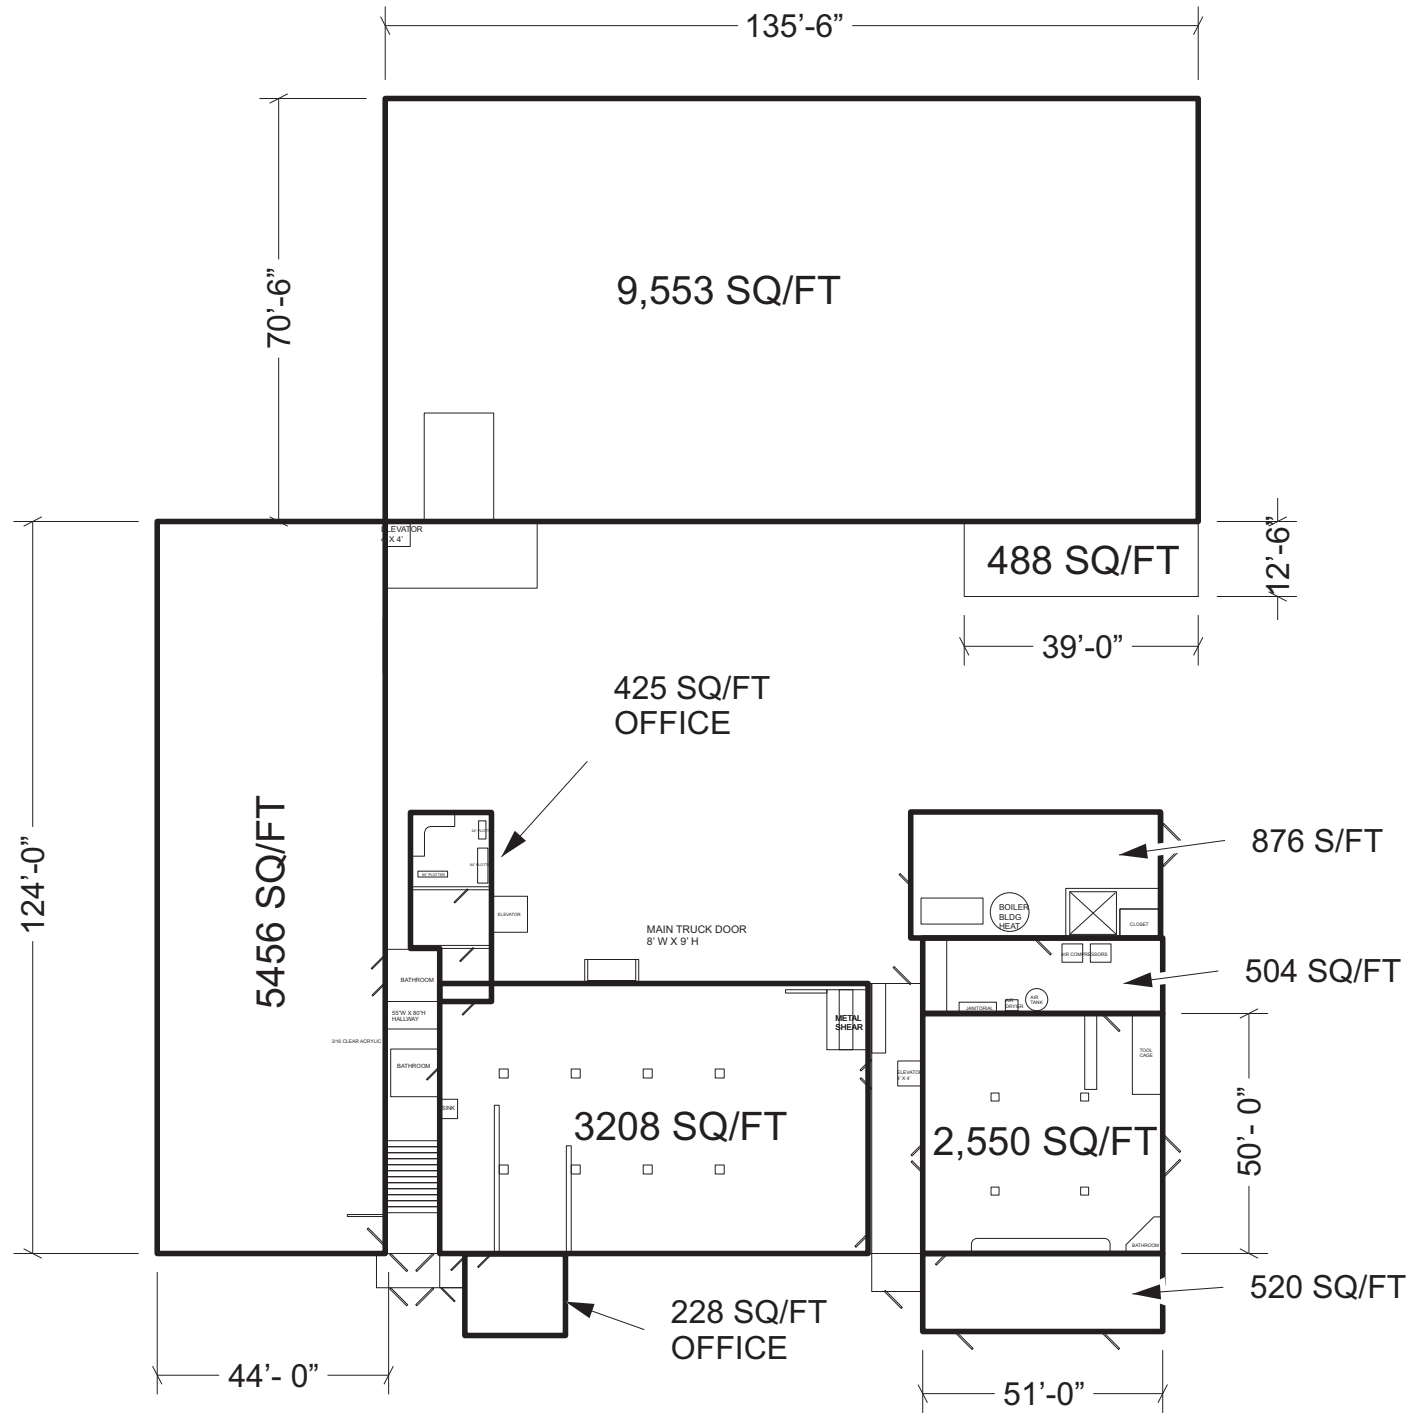

**1 PLAN VIEW**  
SCALE: 1/32" = 1'-0"  
1ST FLOOR

**2 PLAN VIEW**  
SCALE: 1/32" = 1'-0"  
2 ND FLOOR

3 RD FLOOR: 2,970 SQ/FT

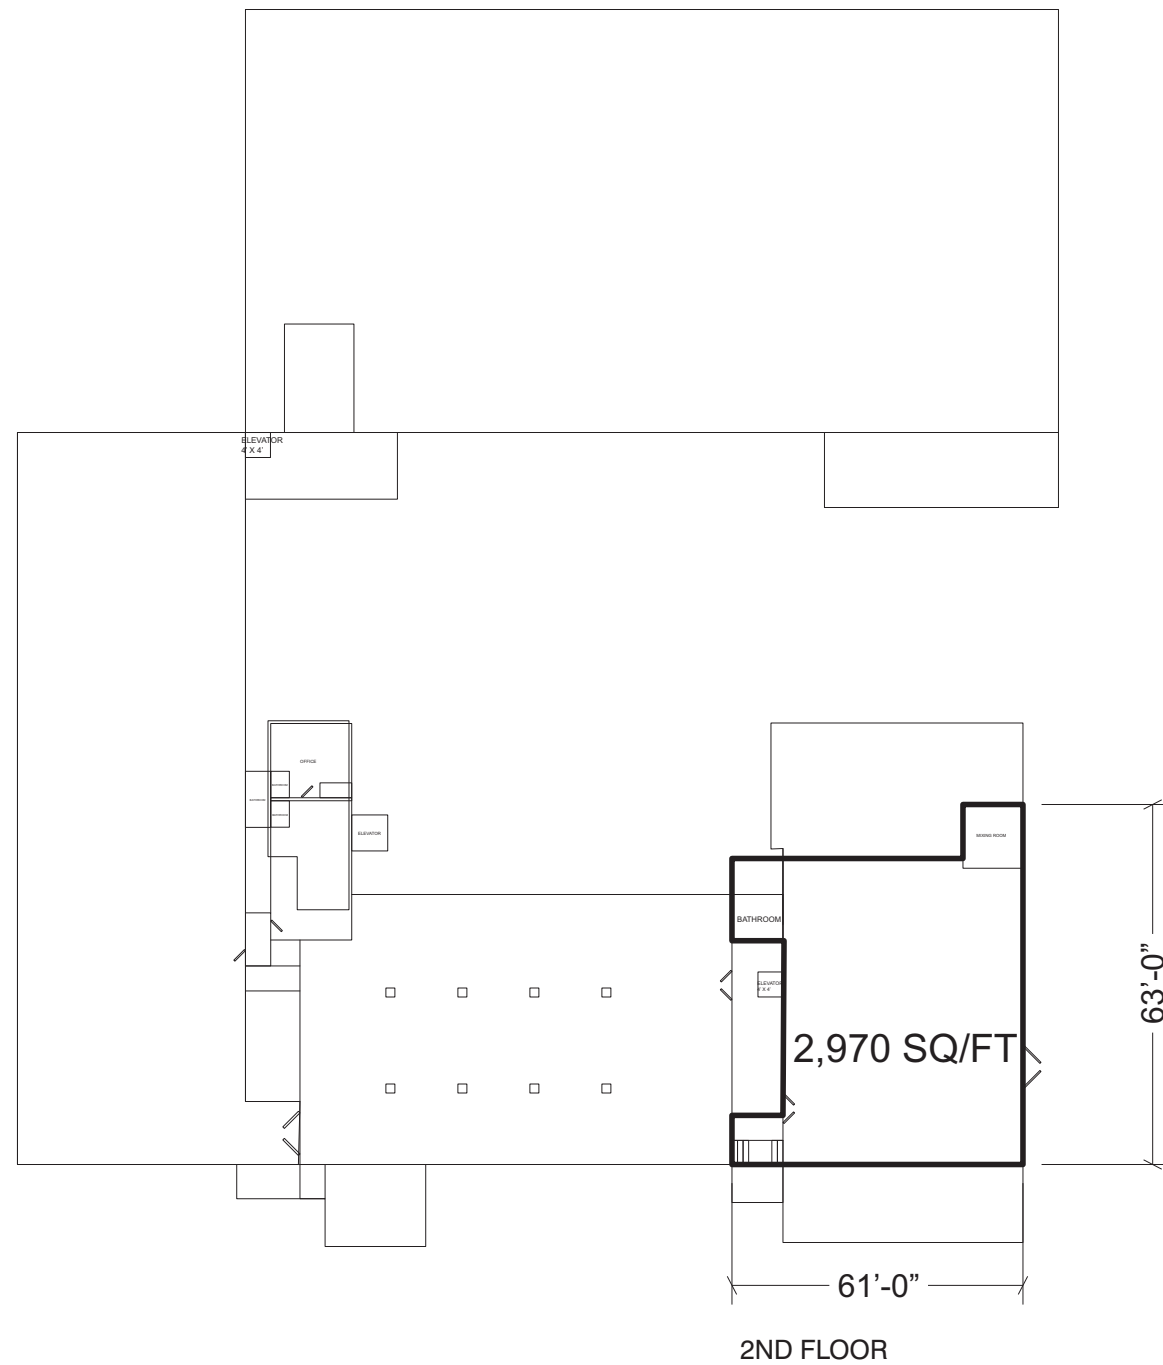

**2** PLAN VIEW  
SCALE: 1/32" = 1'-0"  
2 ND FLOOR

