




insight  
design

1900 N. Bayshore  
Drive - #204-A  
Miami, Florida  
3 3 1 3 2  
305.545.4964

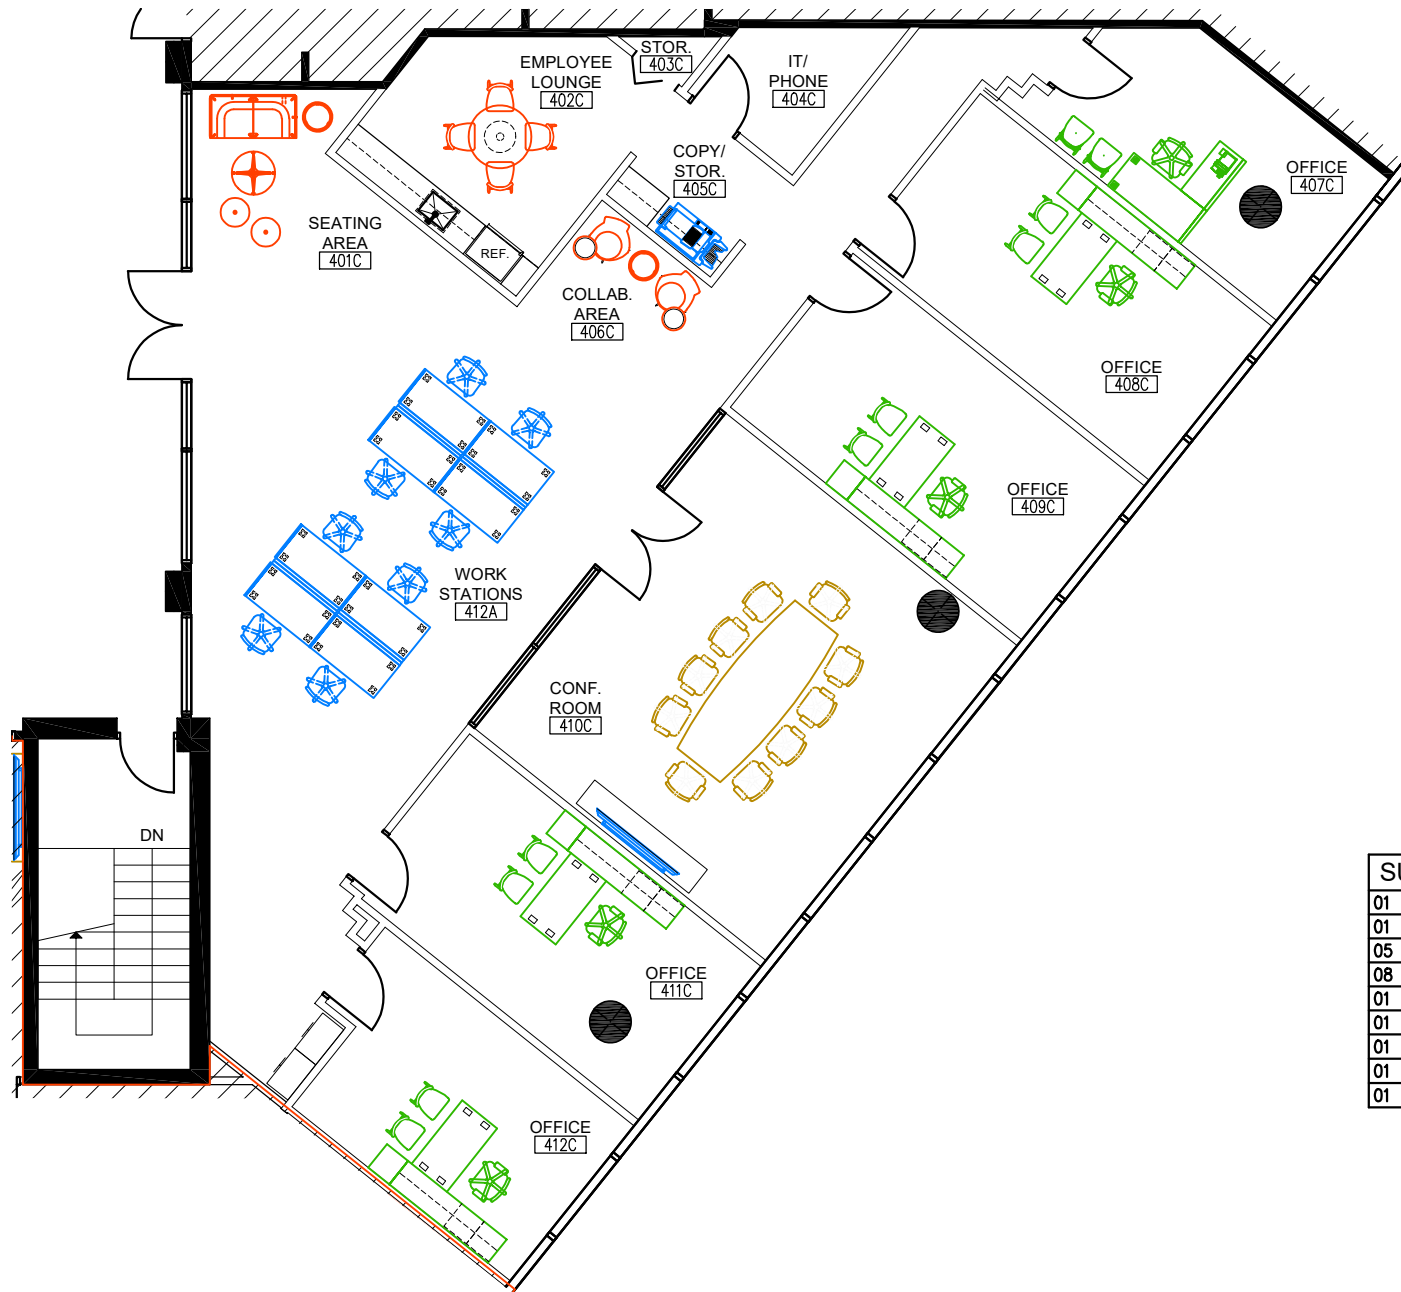


SUITE OCCUPANCY	
01	SEATING AREA
01	CONFERENCE ROOM
05	PRIVATE OFFICES
08	WORKSTATIONS
01	COLLABORATIVE AREAS
01	EMPLOYEE LOUNGE
01	IT/PHONE
01	COPY/STORAGE
01	STORAGE

1515 S. FEDERAL HIGHWAY

4TH FLOOR

SUITE PH-1 / PROPOSED SPACE PLAN

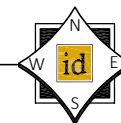

PROJECT NO:	2210-21
DRAWN BY:	I.M.
DATE:	09/11/25
SCALE:	N.T.S.
SHEET NO:	SK-1